




Roller shutter
Housing ANTRACITE
GREY / BLACK

FRONT ELEVATION TO NORTHGATE WITH SHUTTERS UP 1.50
(SEE ALSO ATTACHED PHOTOGRAPH)

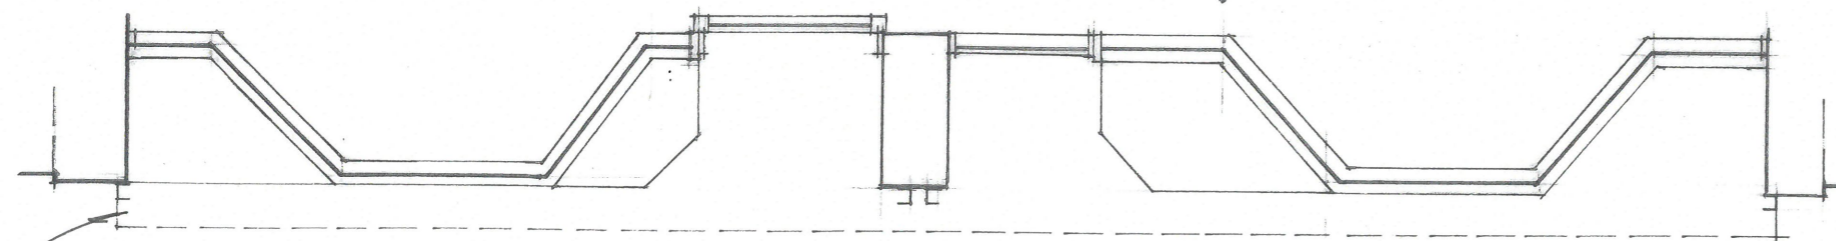

Roller shutter
Housing

FOOTPATH

LINE OF HIGH LEVEL CANOPY OVER

PLAN OF SHOP FRONT WITH SHUTTERS UP 1.50