


NOTES

1. No dimensions are to be scaled from this drawing except for planning purposes.
2. Contractors must verify all figured dimensions on site before commencing any work or making any stop drawings.
3. This drawing is the sole copyright of Savills and no part may be reproduced without the written consent of the above.
4. Site Location Plans are prepared from the Ordnance Survey Map with the sanction of the Controller of H.M. Stationery Office. Crown Copyright Reserved.

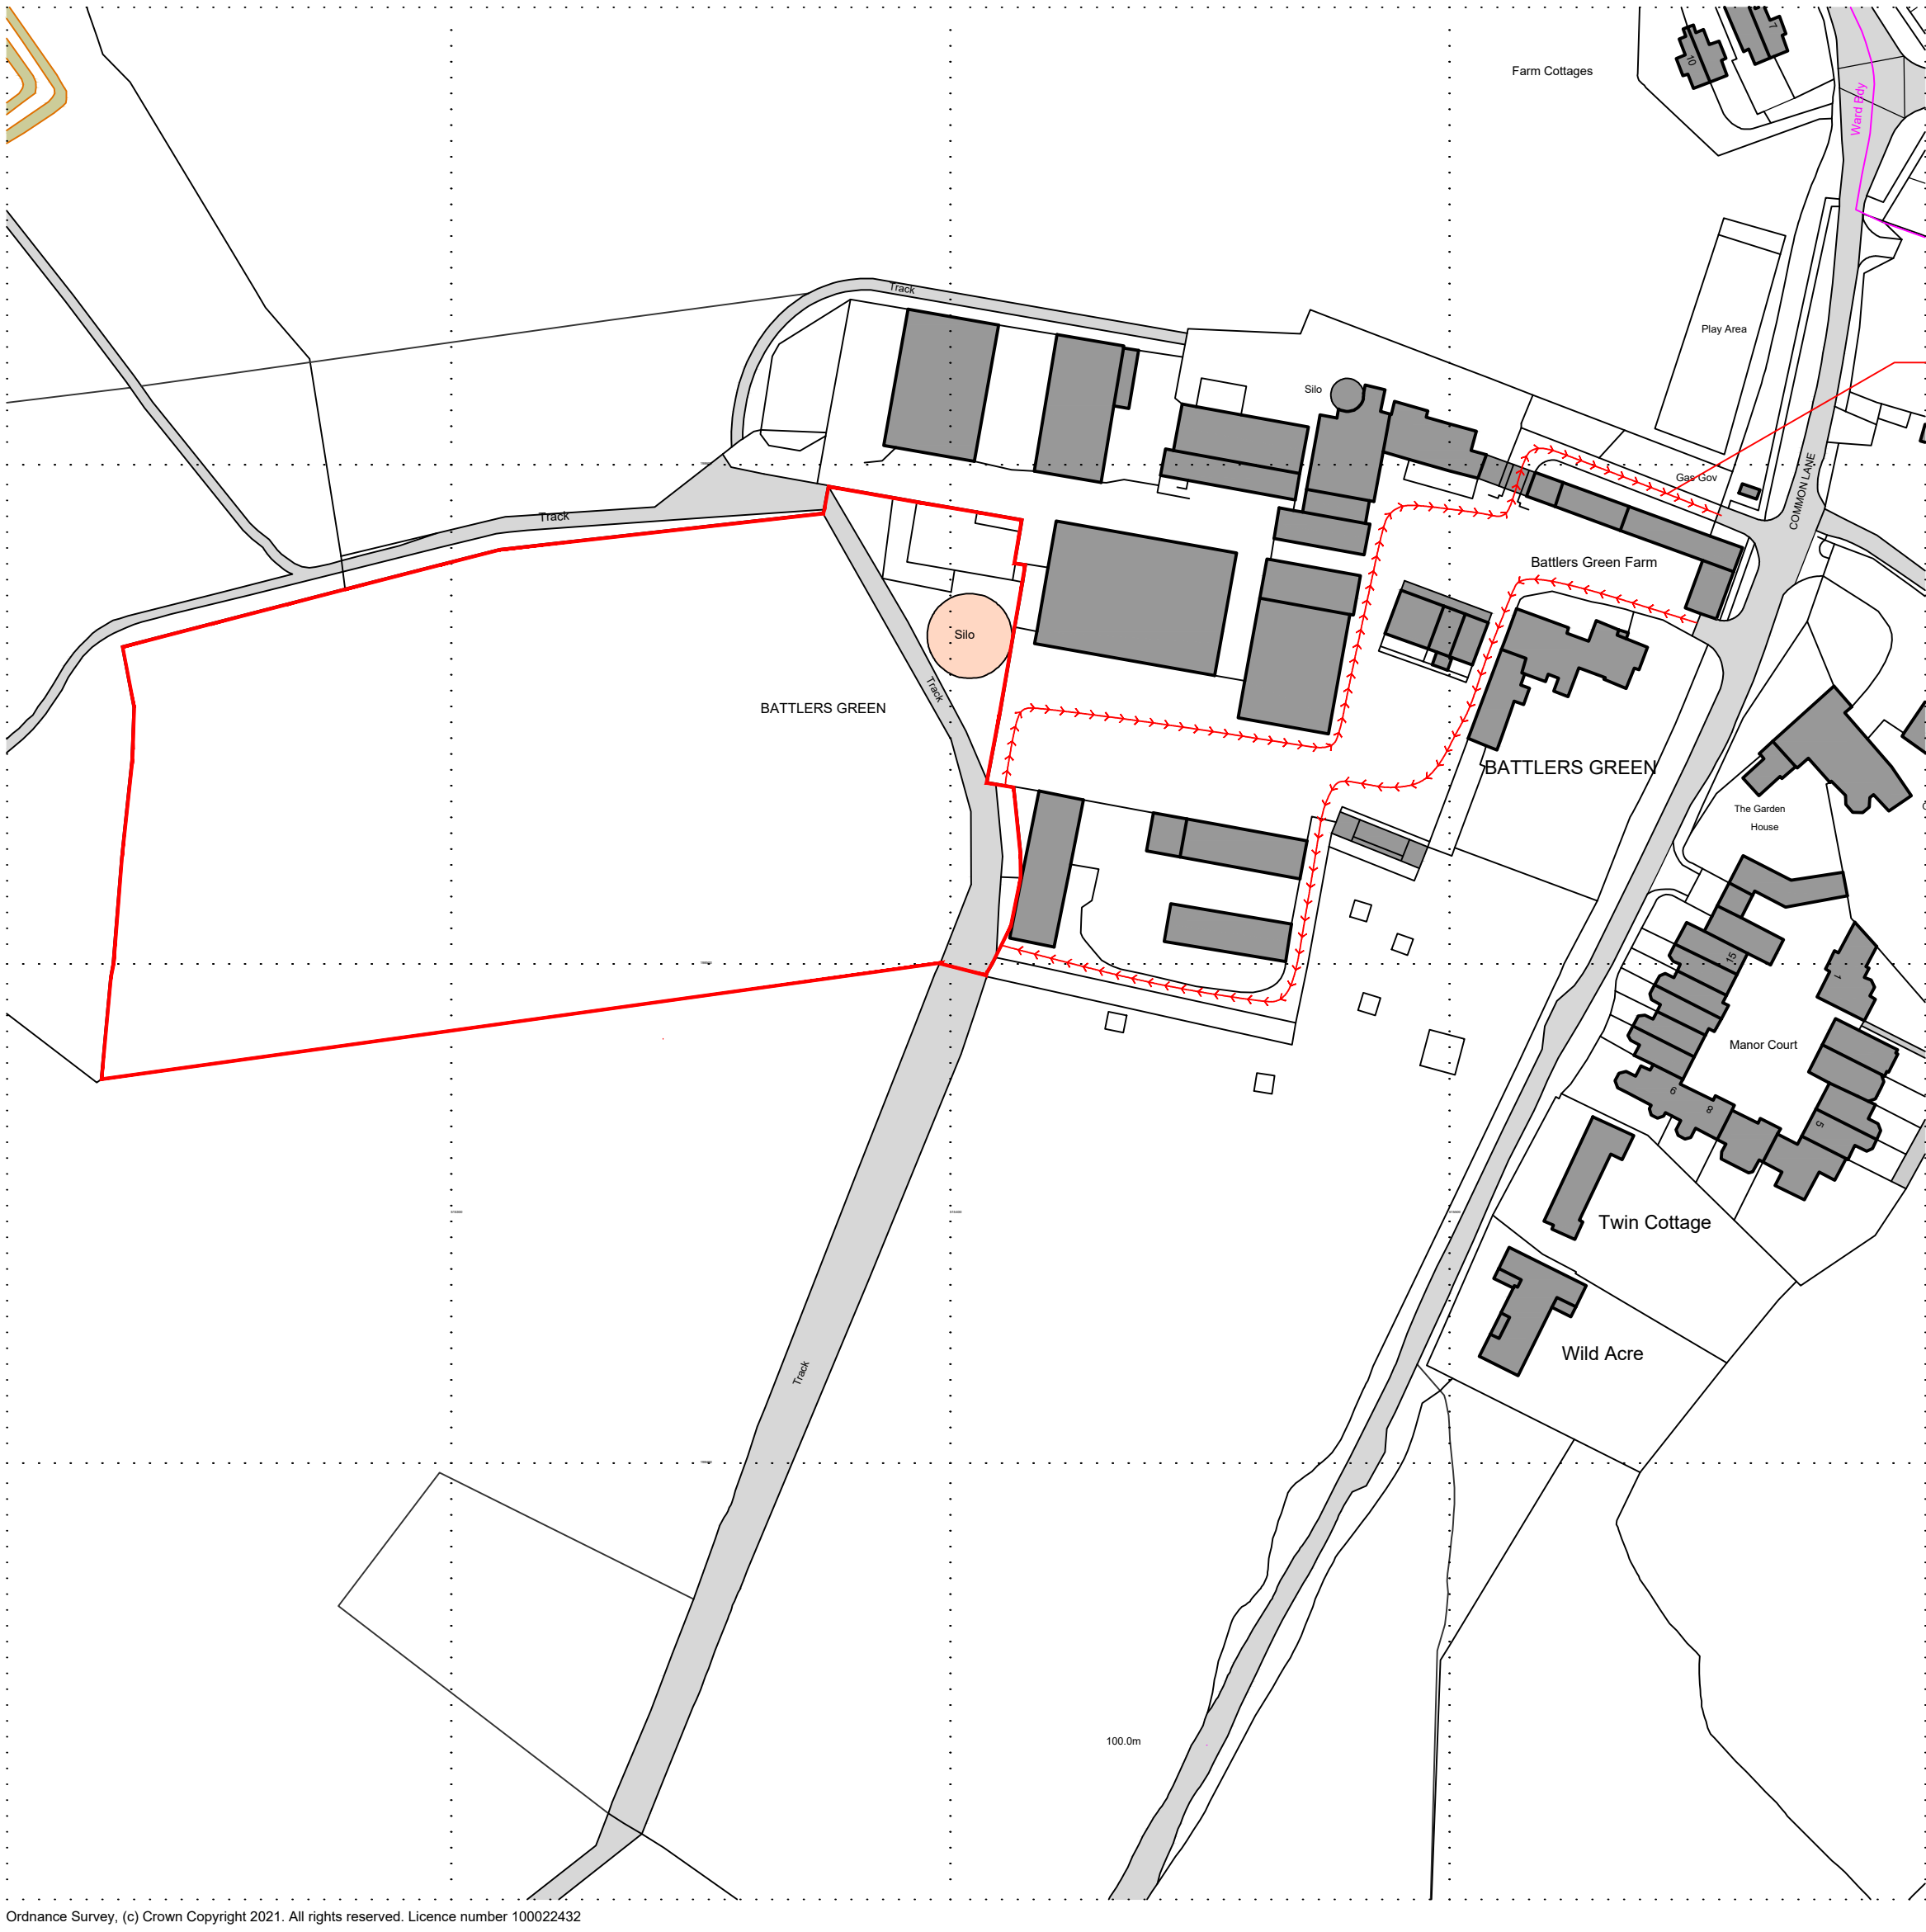

N

SITE LOCATION PLAN

SCALE 1:1250

Scale in Metres

0

10

20

30

40

50

100

Rev	Description	By	Date
Drawing Status			
PLANNING			
<div><div><div>savills</div><div>RURAL CONSULTANCY SERVICES</div><div>Savills (UK) Limited</div><div>Exchange House, Petworth</div><div>West Sussex. GU28 0BF</div></div><div><div>Telephone: + 44 (0)1798 345 980</div><div>Fax: + 44 (0)1798 345 998</div><div>www.savills.co.uk</div></div><div><div>RIBA</div><div>Chartered Practice</div></div></div>			
Client			
BRUCE'S DOGGY DAY CARE			
Project			
LAND AT BATTLERS GREEN FARM WD7 8PH DOGGY DAY CARE			
Drawing Title			
SITE LOCATION PLAN			
Scale	Date	Drawn	Checked
1:1250@ A1	JUL19	APB	SDL
Drawing Number	Rev.	Project Number	
1 001	/	408202	