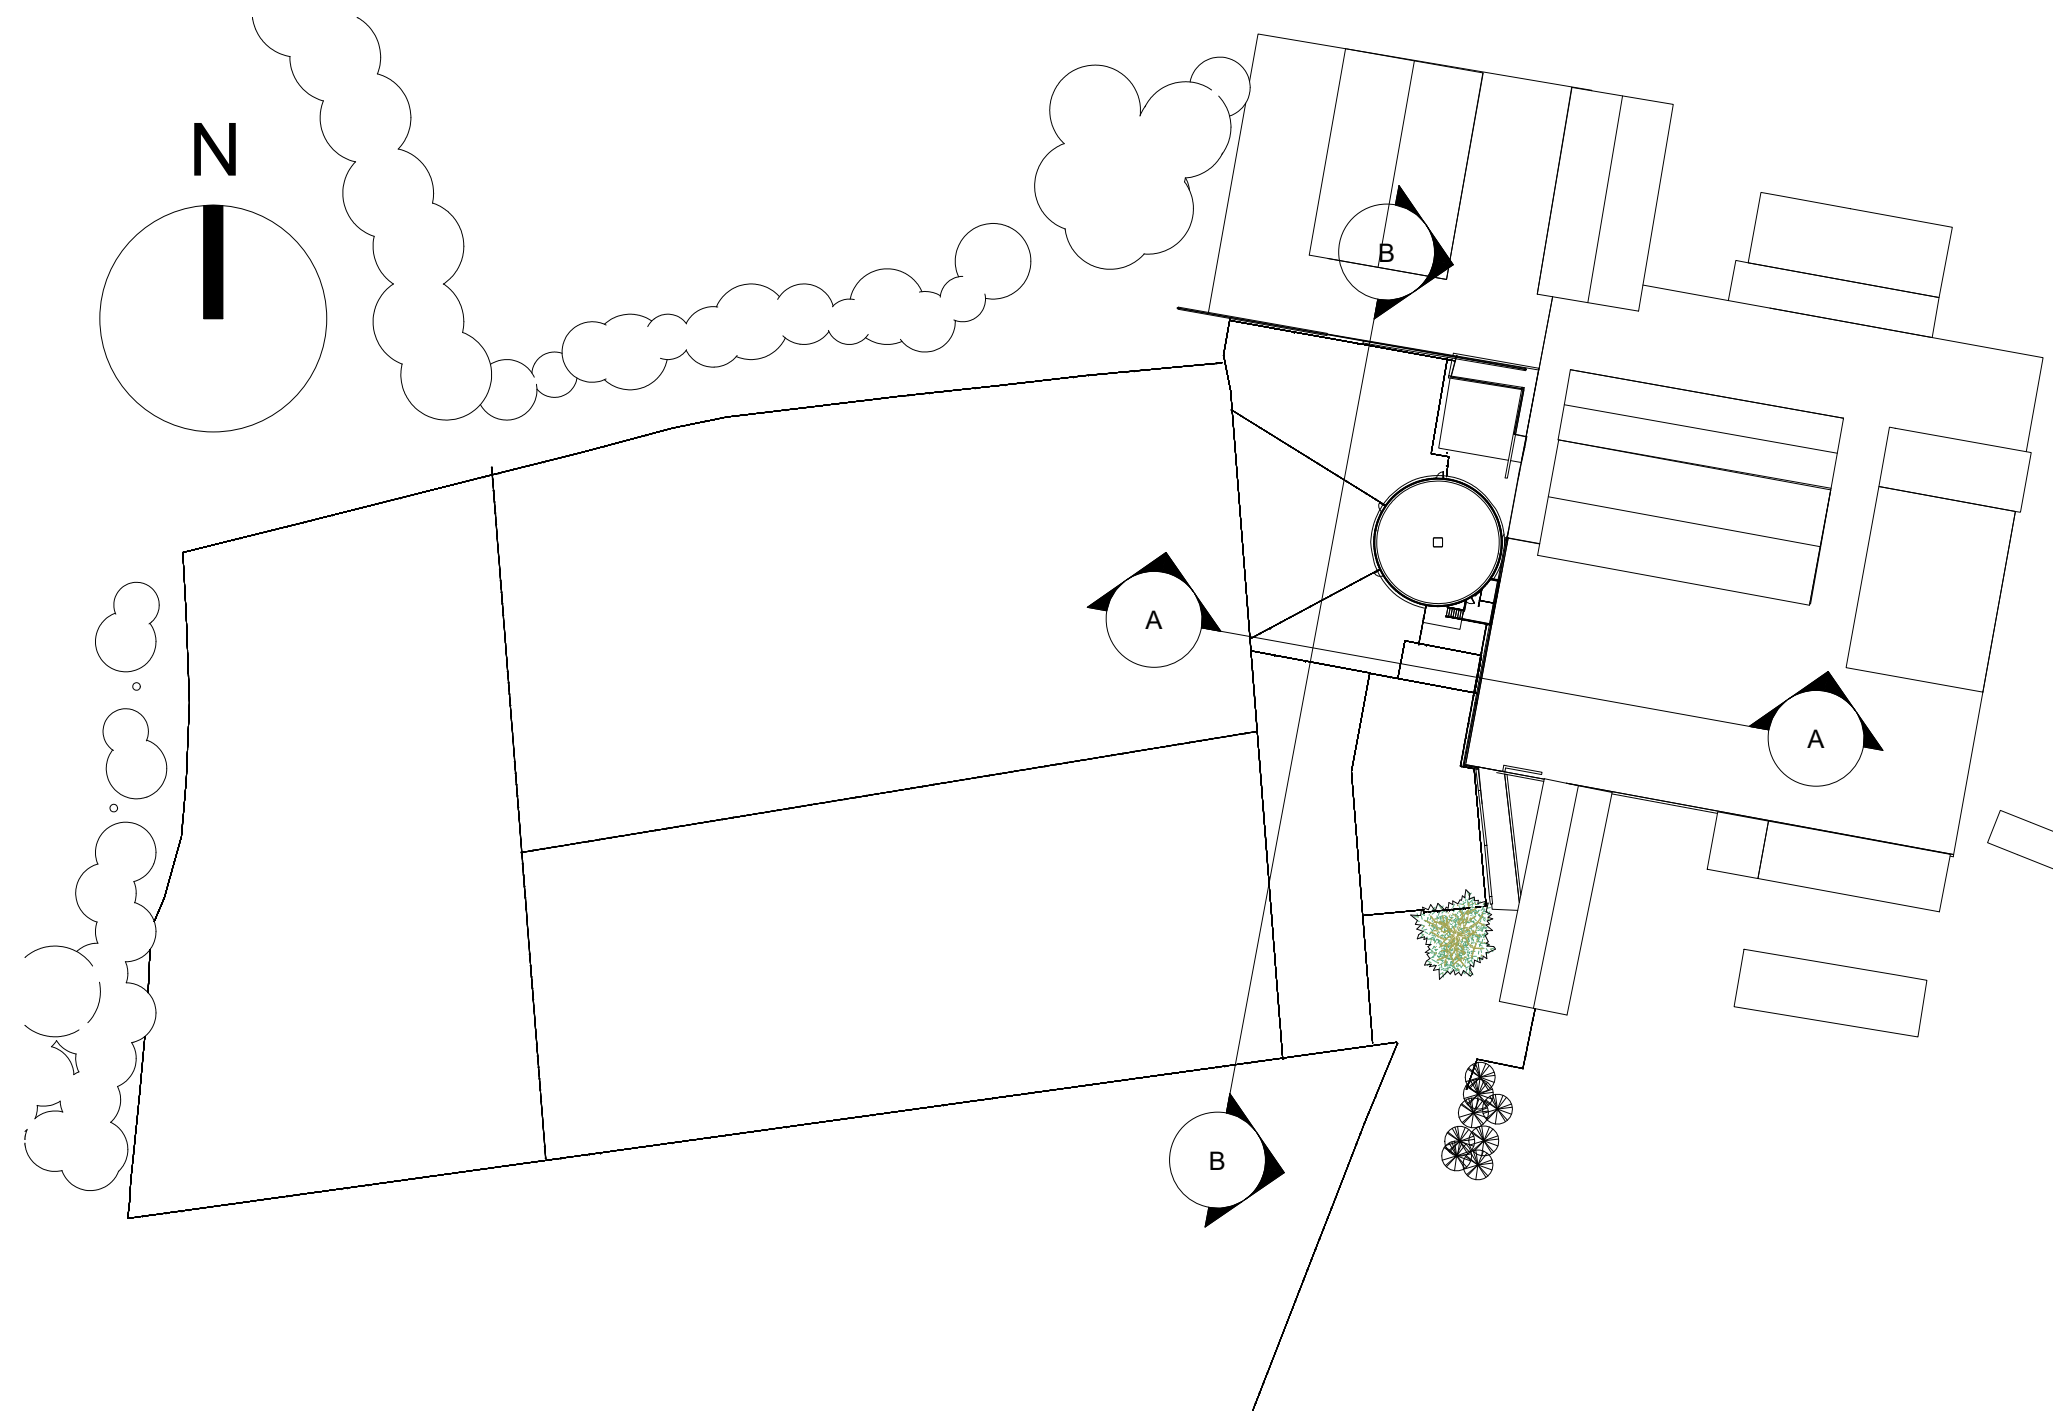


1. No dimensions are to be scaled from this drawing except for planning purposes.
2. Contractors must verify all figured dimensions on site before commencing any work or making any shop drawings.
3. This drawing is the sole copyright of Savills and no part may be reproduced without the written consent of the above.
4. Site Location Plans are prepared from the Ordnance Survey Map with the sanction of the Controller of H.M. Stationery Office. Crown Copyright Reserved.

[illegible]

Exchange House, Petworth
West Sussex, GU28 0BF

Telephone: +44 (0)1798 345 980
Fax: +44 (0)1798 345 998
www.savills.com

BRUCE'S DOGGY DAY CARE

BATTLEERS GREEN SITE

Site Sections

SCALE (@A1)	DRAWN BY	CHECKED BY	DATE
As indicated	Author	Checker	05/27/21
DRAWING NUMBER			REV
480202 1 205			B