






Rear

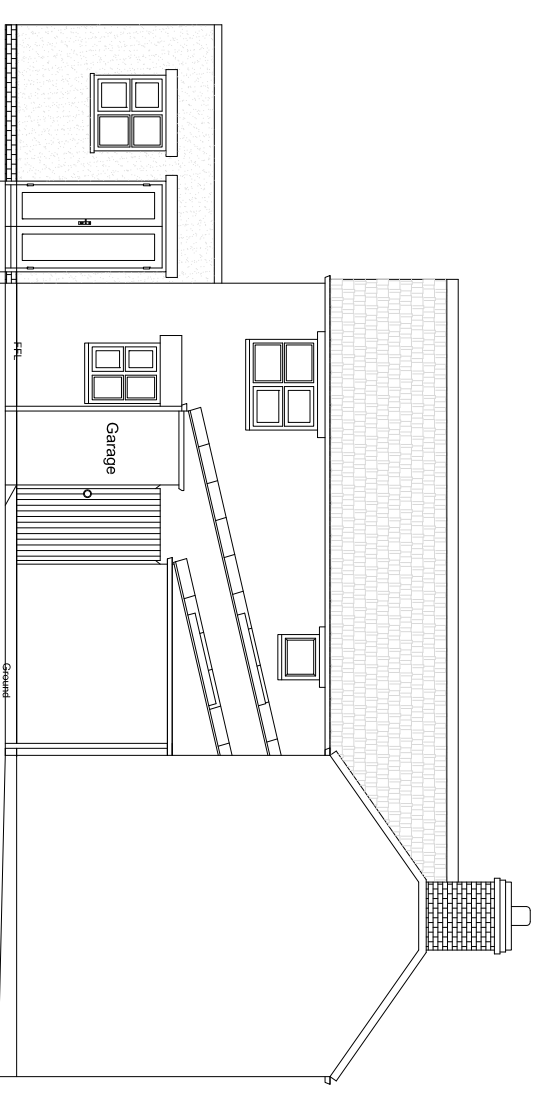

Side

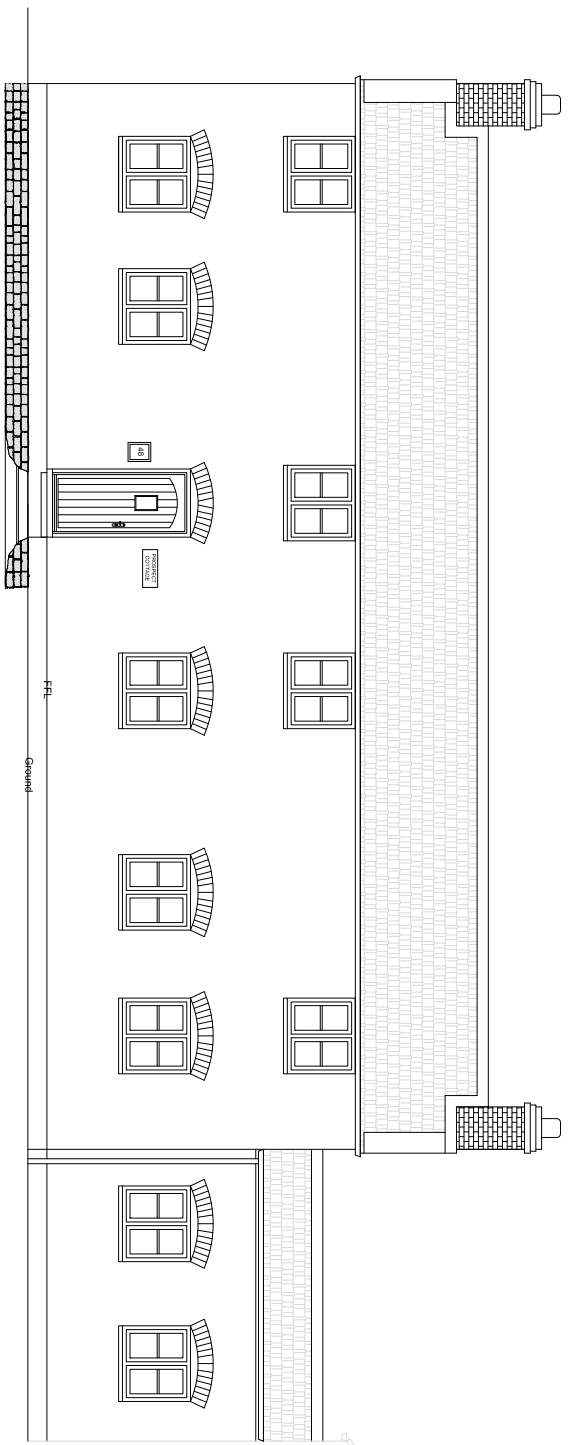

Front

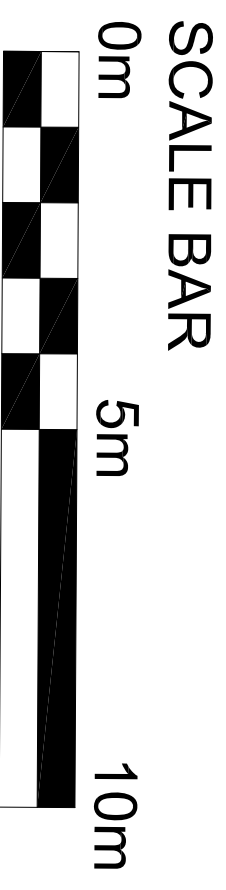

**CPLC**  
 ASSOCIATES  
 The Bungalow, 87a Station Road  
 Bishops Cleeve, Cheltenham, GL52 8HJ.  
 Telephone : 01242 672 333  
 cplc@cplc-associates.com

A   03.06.2021   Labels added		MAC		Checked:	
Rev:   Date:   Description:		Drawn By:		Date:	
Project/Client: Prospect Cottage, 48 Station Road, Bishops Cleeve, Cheltenham, GL52 8HJ.		MAC		31.03.2021	
Drawing: Existing elevations		Scale: 1:100@A3		Drawing No: EL400	
Project No: 1911				Revision: A	

© CPLC Associates Ltd. Contractors must work to figured dimensions which are to be checked on site. Any discrepancies must be reported immediately.