

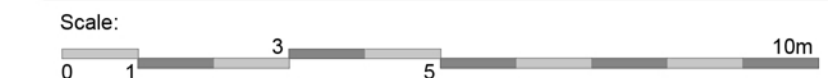



This drawing and the design are the copyright of ON Architecture Ltd only. This drawing should not be copied or reproduced without written consent. All dimensions are to be checked on site prior to setting out and fabrication and ON Architecture Ltd should be notified of any discrepancy prior to proceeding further. For Construction & Fabrication Purposes - Do not scale from this drawing, use only the illustrated dimensions herein. Additional dimensions are to be requested and checked directly. Illustrated information from 3rd party consultants/specialists is shown as indicatively only. See other consultants / specialist drawings for full information and detail.

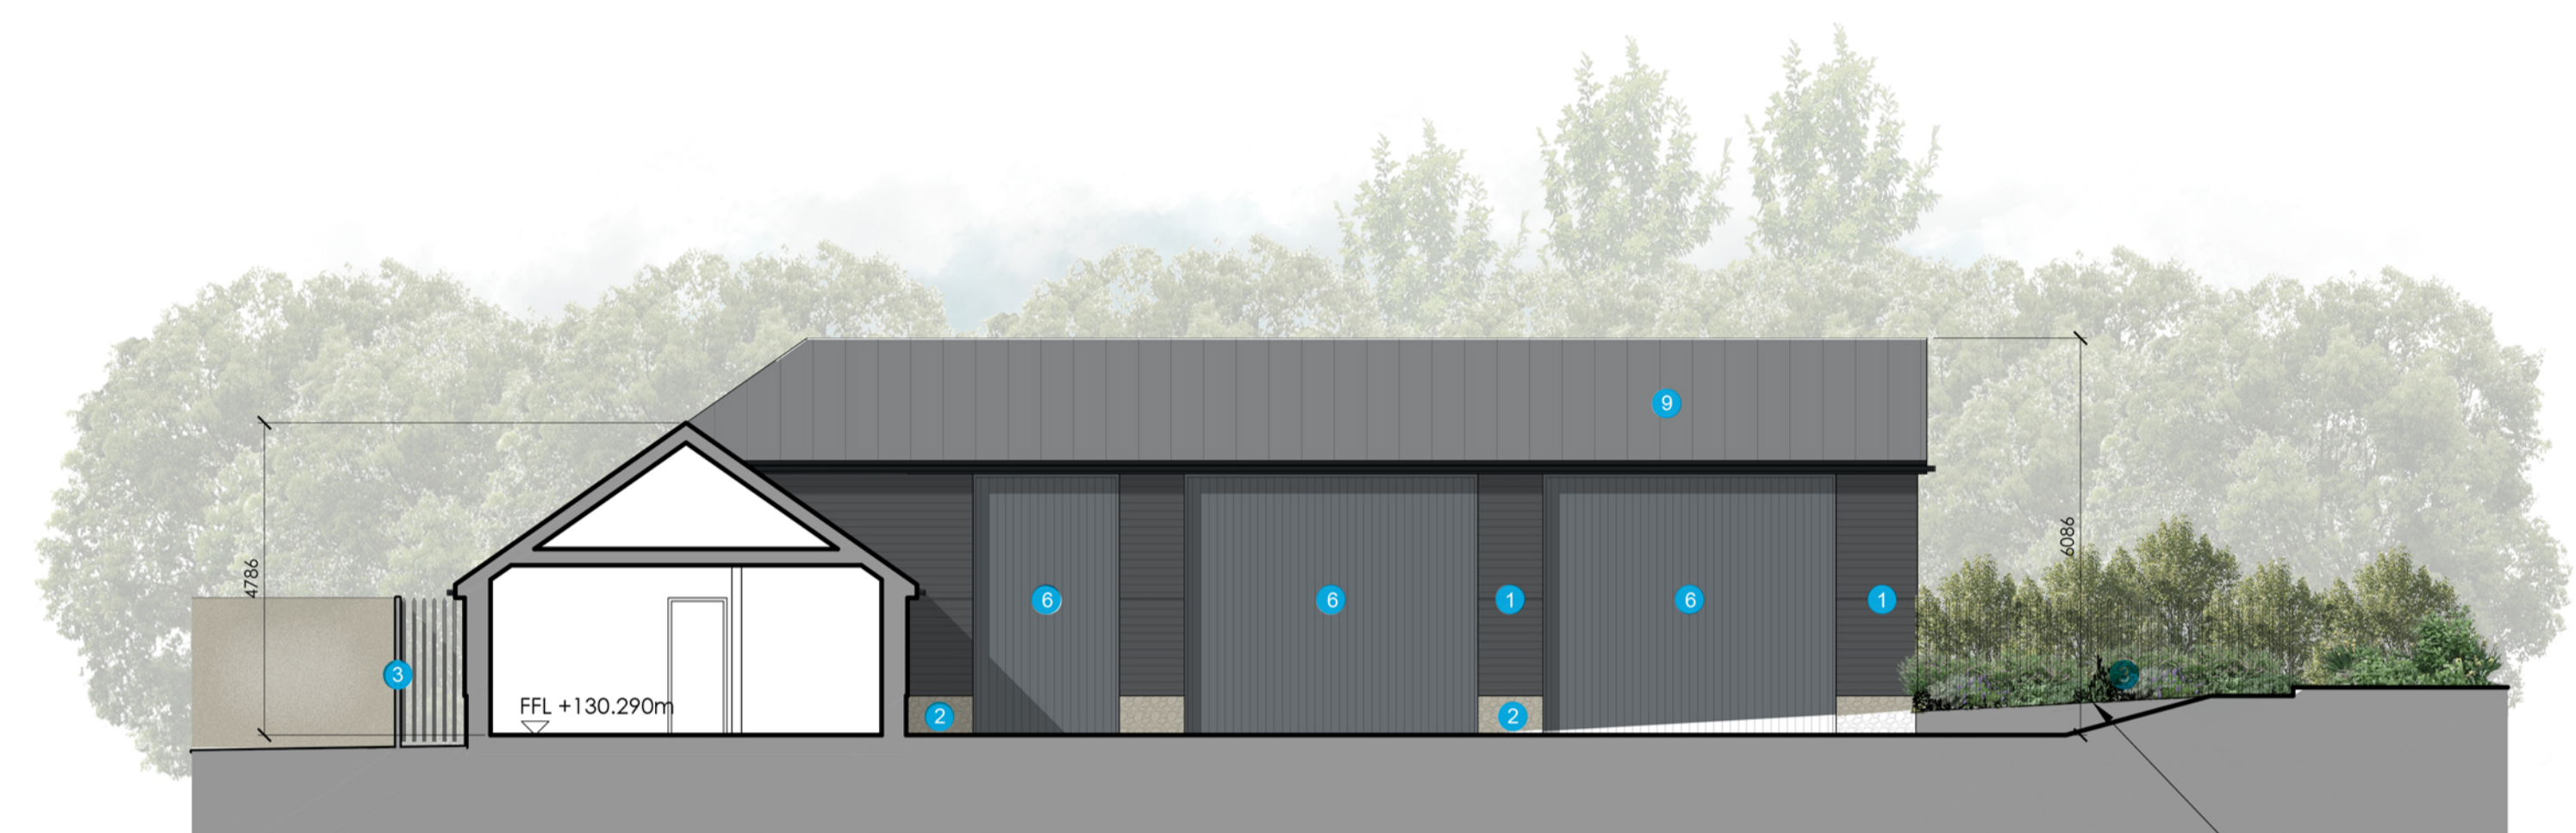

- Key
- 1 Black Timber Cladding
 - 2 Stone Cladded Plinth
 - 3 Boundary Fence
 - 4 Feature Horizontal Timber Cladding
 - 5 Timber Door
 - 6 Metal Roller Shutter Door
 - 7 Potential PV Panels
 - 8 Airsource heat pump
 - 9 Metal Roof

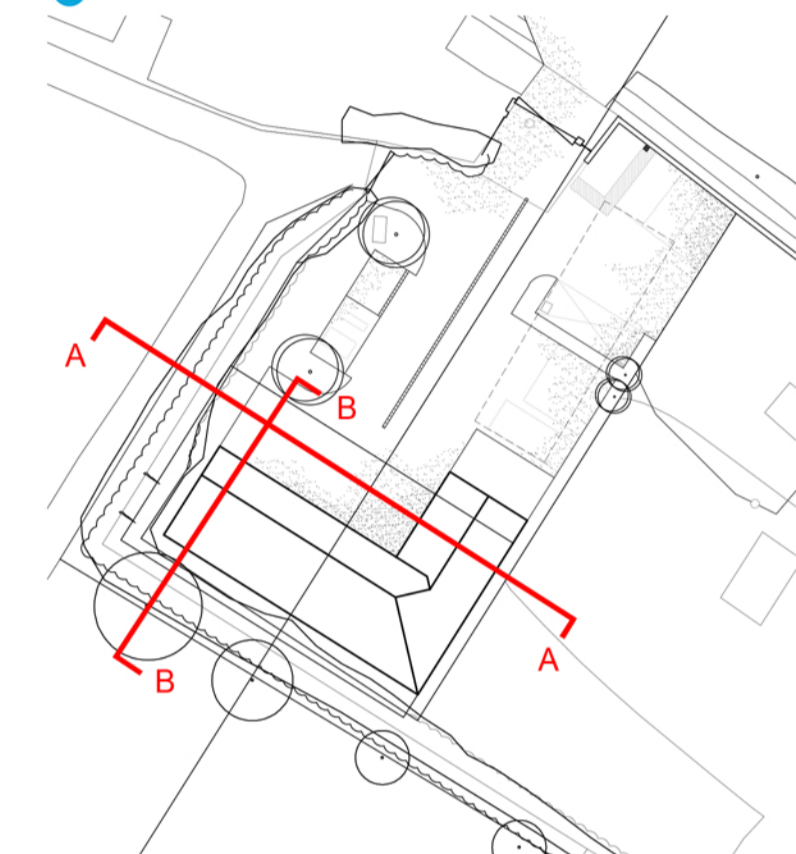

PROPOSED SECTION A-A

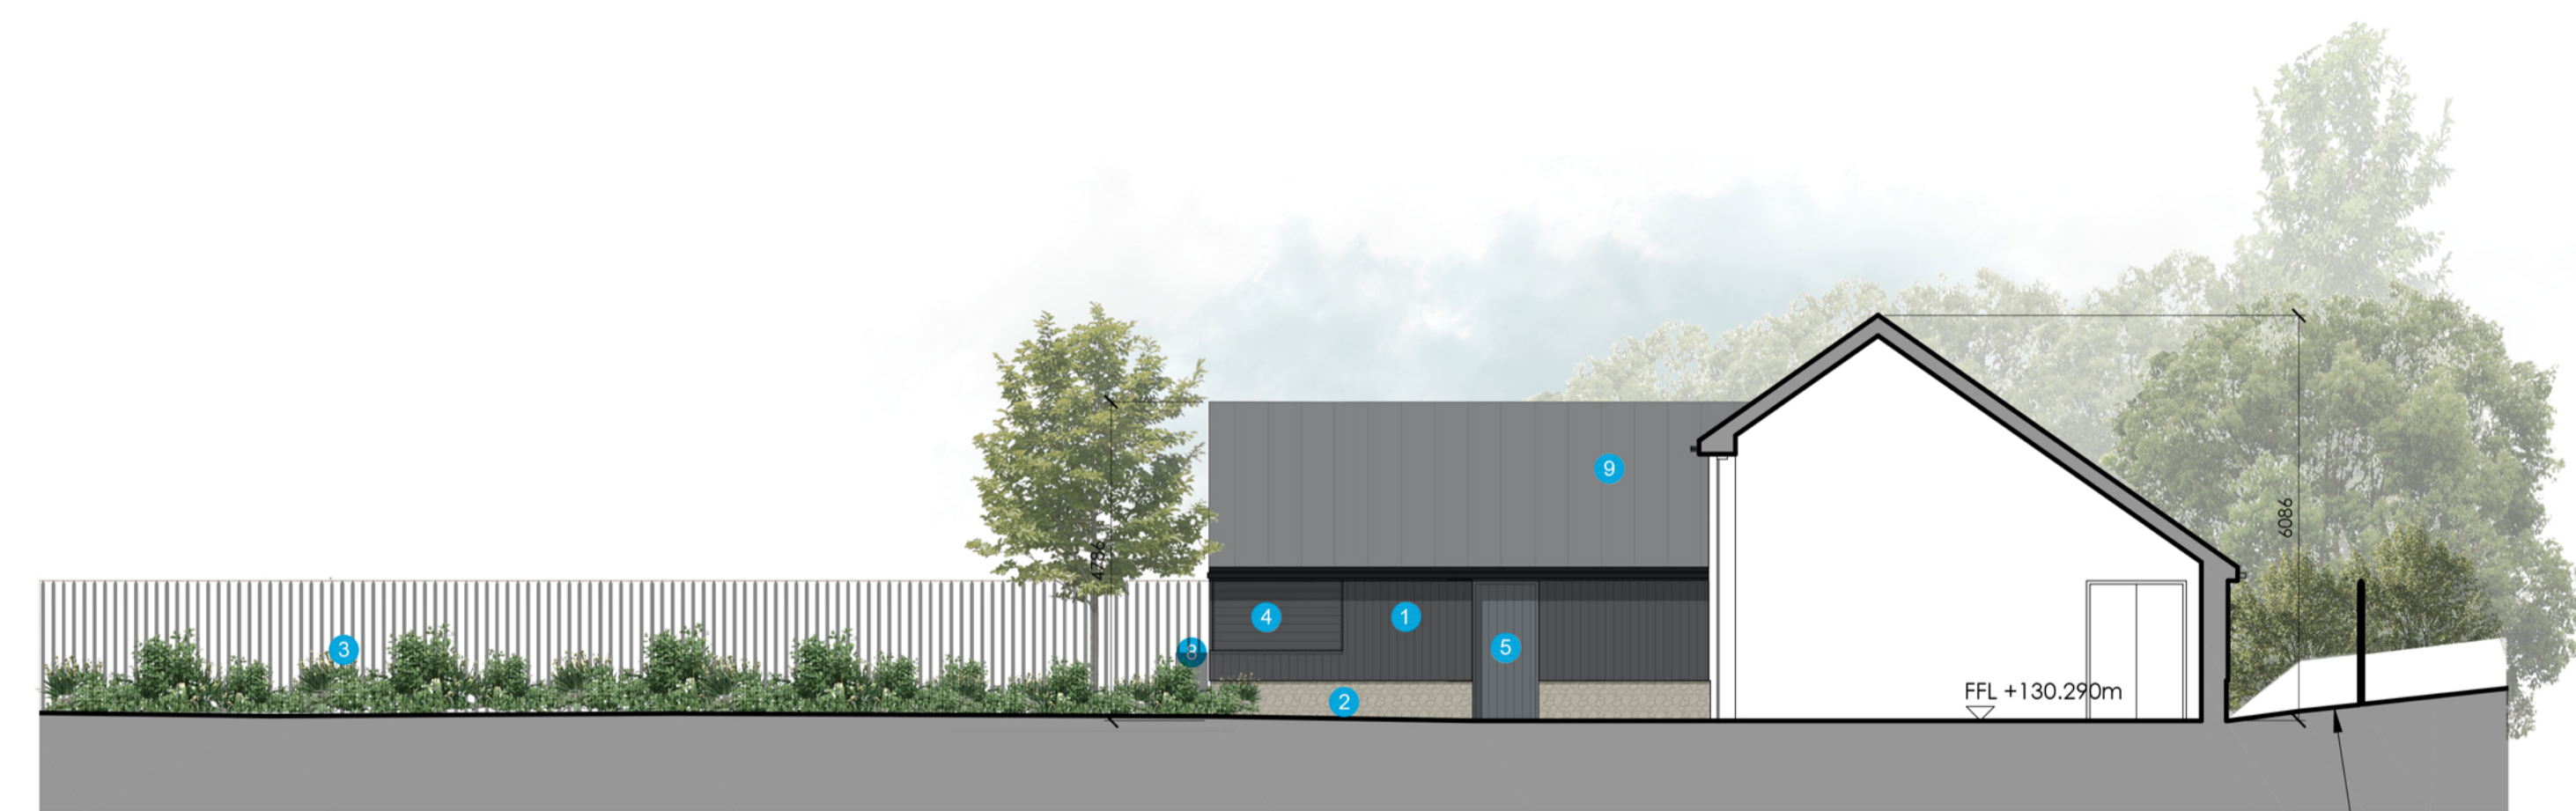

PROPOSED SECTION B-B

Revision Note & Date		Amended	Checked
Rev	Date	Note	

ON ARCHITECTURE

Canterbury Studio
Lagon House, 31 Andrews Close
Canterbury, CT1 2RP
info@onarchitecture.co.uk
onarchitecture.co.uk
01227 634334

London Studio
Ink Rooms, 25-37, Easton Street
Clerkenwell WCTX 0DS

Project Title
**PROPOSED DEPOT BUILDING
BENHALL MILL DEPOT**
Client Details
AECOMM

Drawing Title
PROPOSED SECTIONS

BIM Number
20.013-ONA-400.000

Scale 1:100 @ A1 Date OCT 2020 Drawn SB Checked JR

Drawing Status
PLANNING

Project No.	Drawing No.	Status	Revision
20.013	400.000	-	A