



Proposed Entrance Gates Elevation

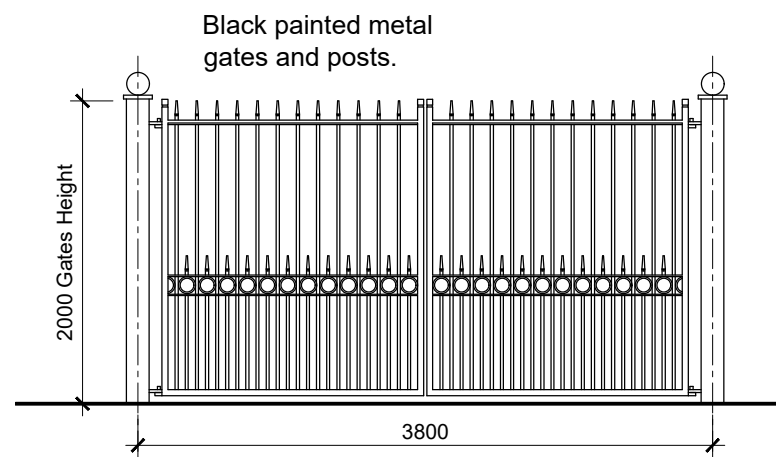

Proposed Exit Gates Elevation

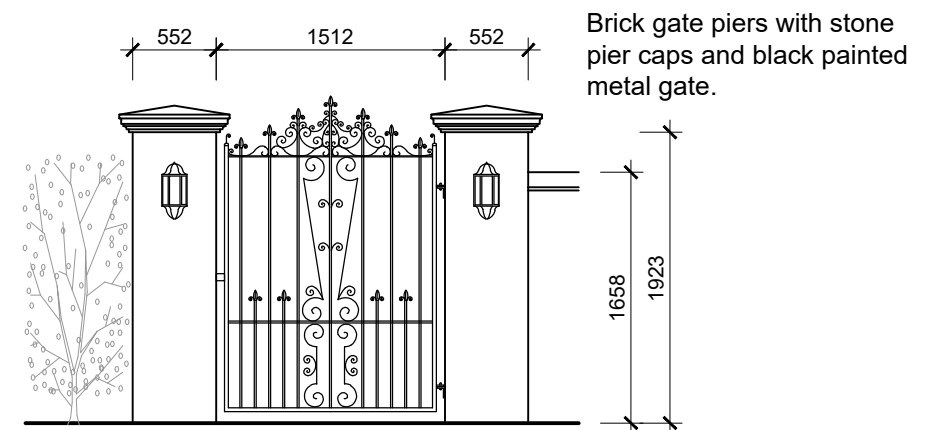

Proposed Garden Gate Elevation



Octagon Developments Limited
 Weir House Hurst Road
 East Molesey Surrey KT8 9AY
 T: +44 (0) 208 481 7500
 F: +44 (0) 208 481 7501

Project
Peterscot, Bidborough
 Title
Proposed Gates Elevations

Status
Planning
 Scale 1:50
 Job number **0706**
 Drawn ks
 Drg No. **1104**
 Date May'21
 Revision **A**
 © Copyright Octagon Developments Limited