
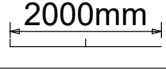


# Planning Drawings


1. All Dimensions In Millimetres Unless Otherwise Stated
2. New Roof Tiles to match existing in type ,colour & face
3. New facing brickwork to match existing
4. The requirements of the party wall act should be observed
5. No part of the existing extension ,including Foundations and gutters, should encroach the property boundary


## Existing Layout

Scale 1 : 100 

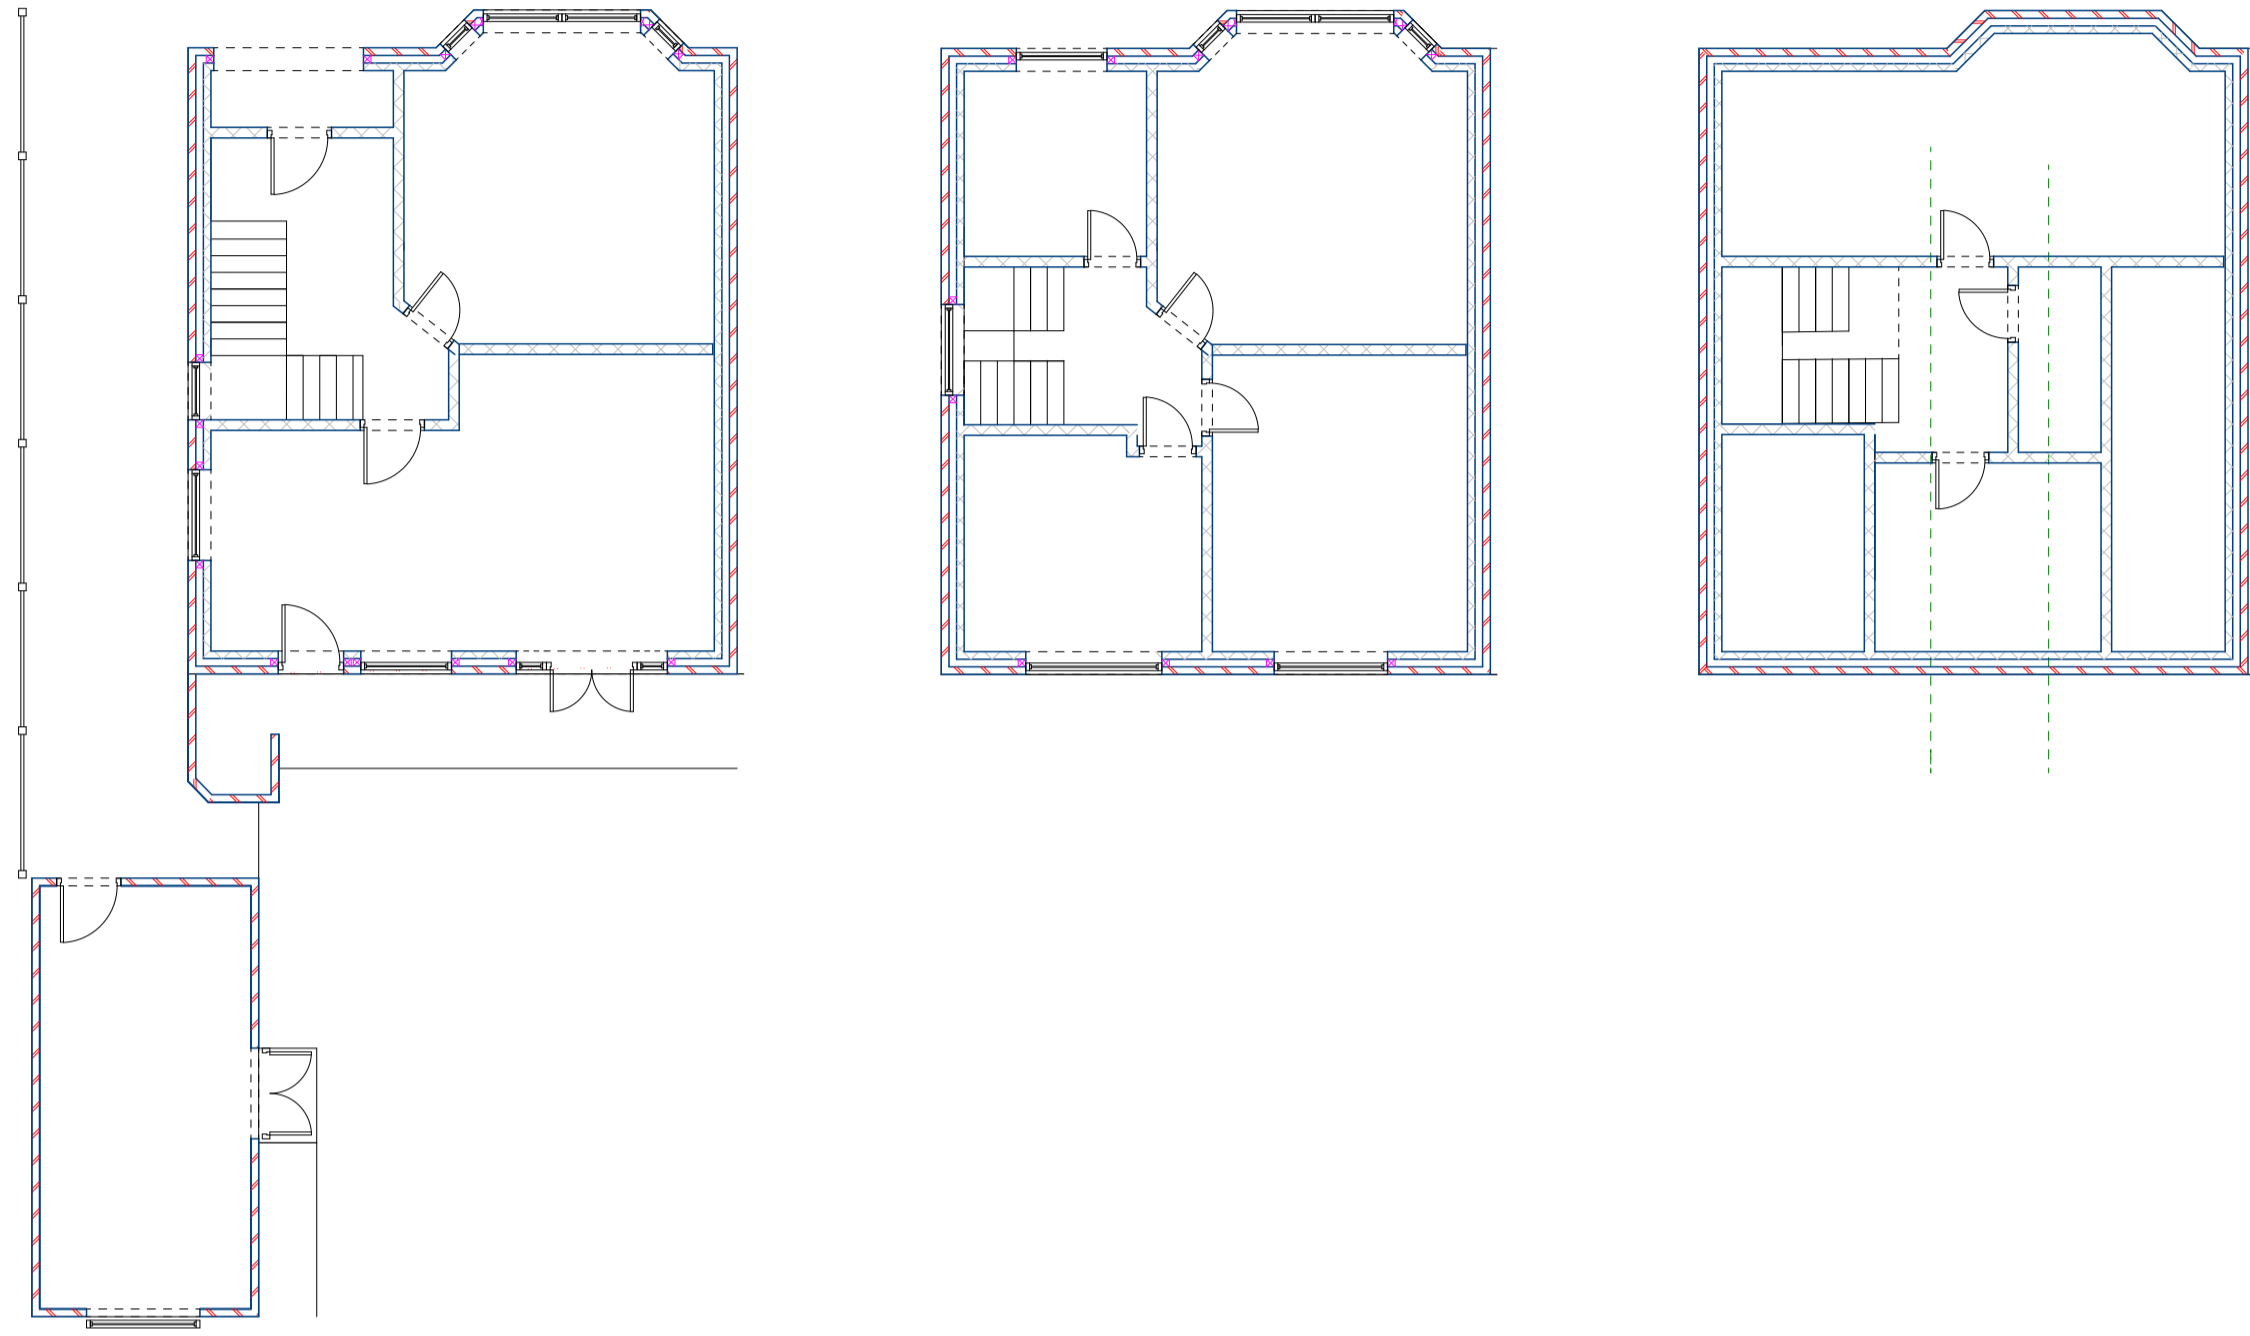

## Elevations Existing

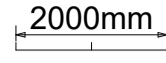Scale 1 : 100 

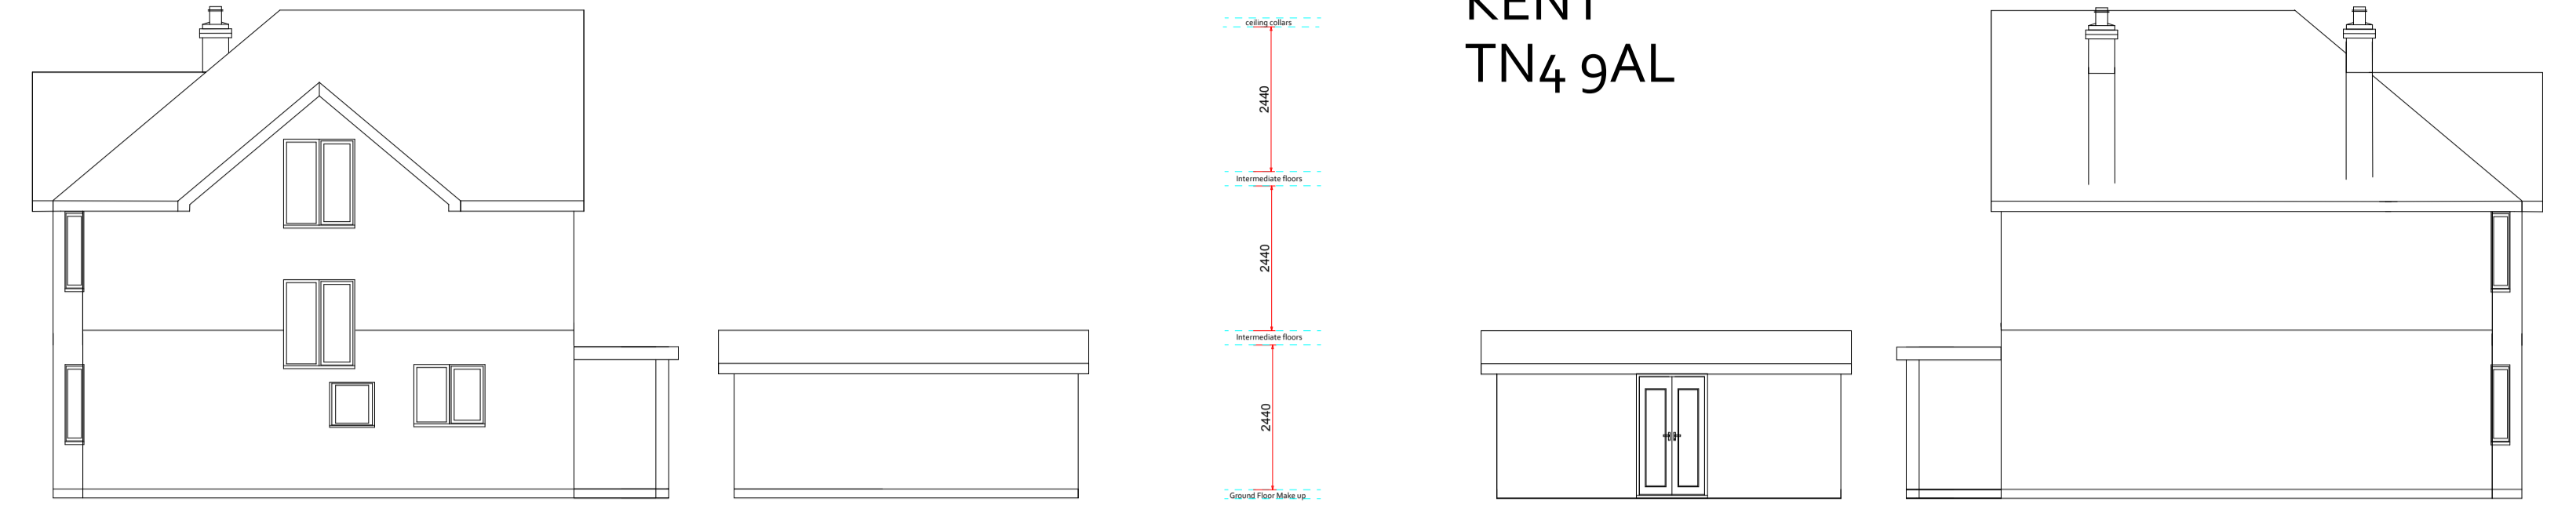


Client - Mr & Mrs Kearvell


Address - 69 Wilman Road  
TUNBRIDGE WELLS  
KENT  
TN4 9AL

## Photographic Survey




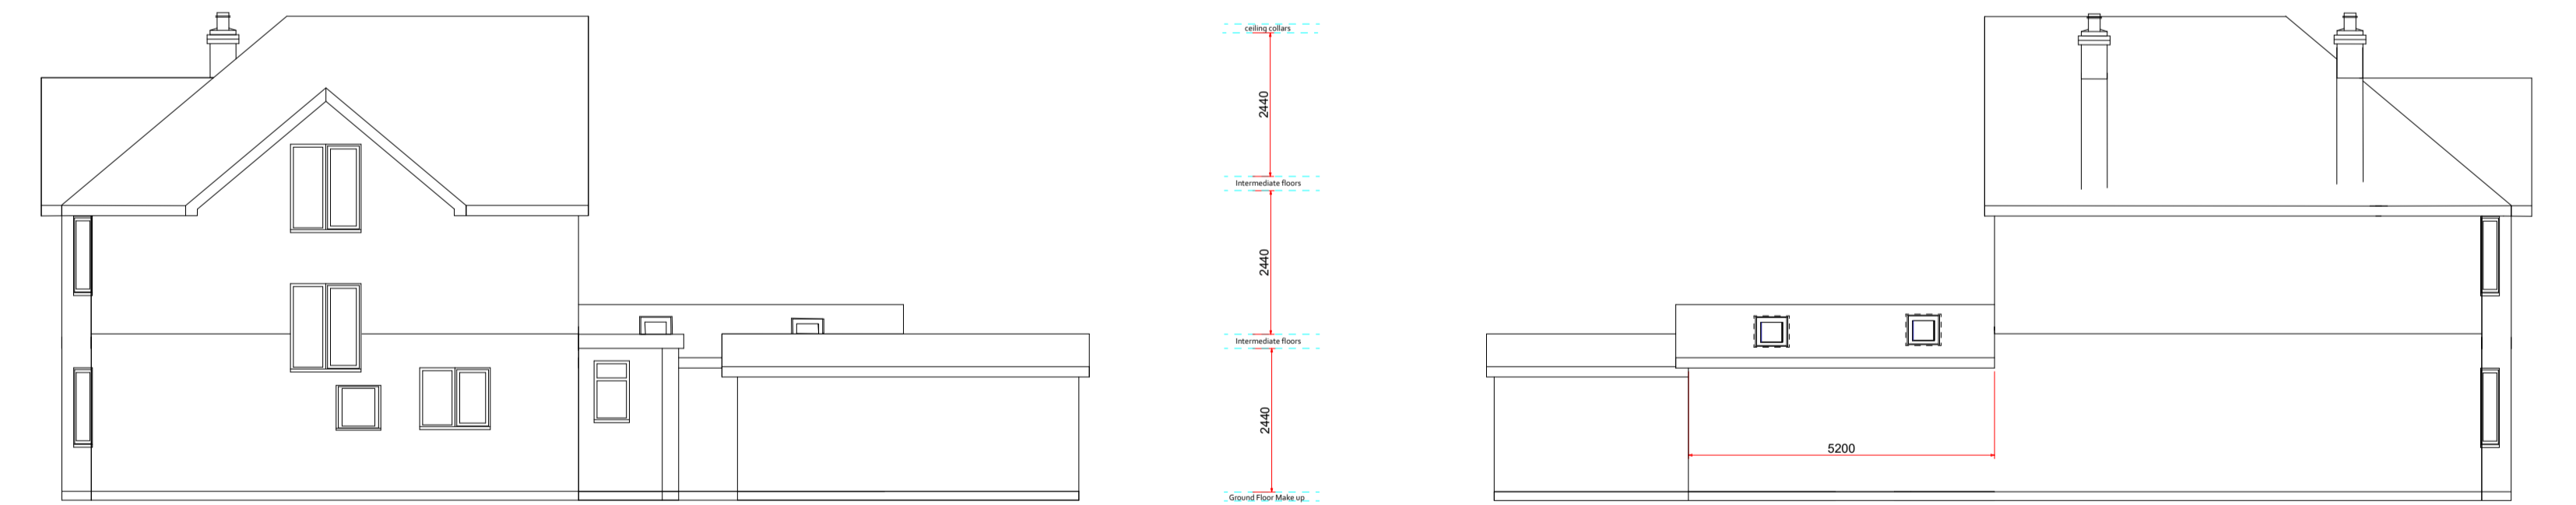
## Elevations Proposed

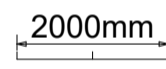Scale 1 : 100 

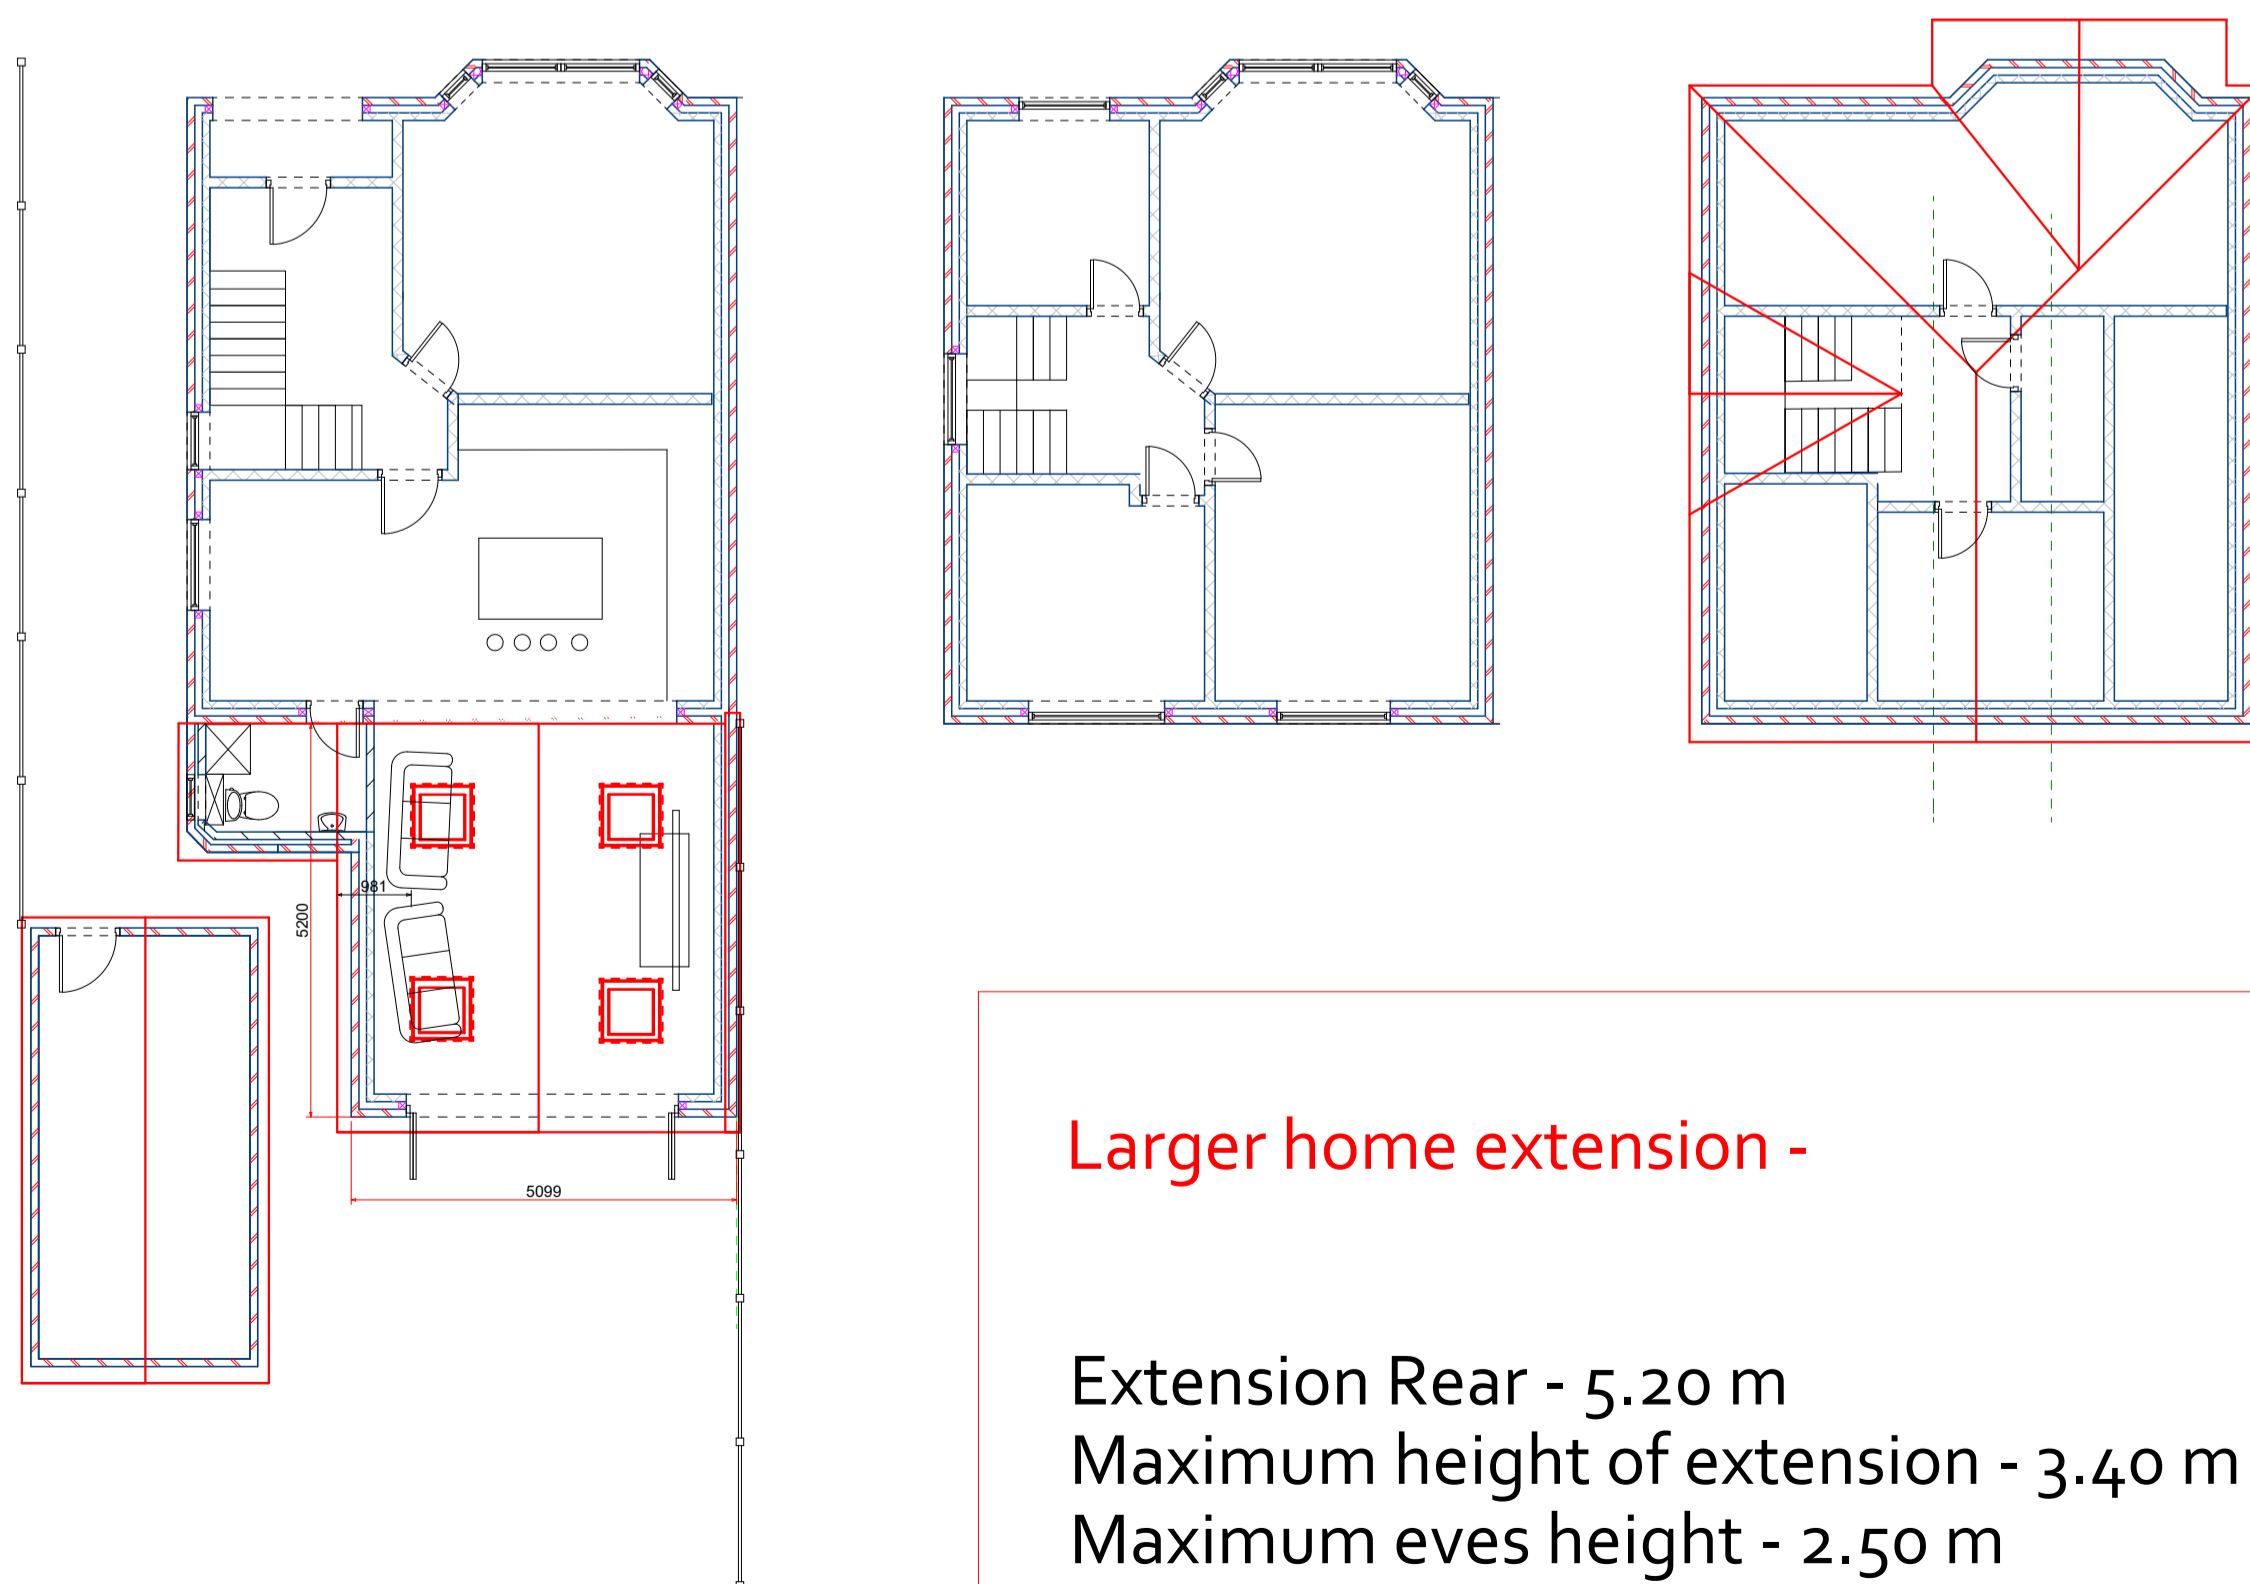

## Elevations Proposed

Scale 1 : 100 



Larger home extension -

Extension Rear - 5.20 m  
Maximum height of extension - 3.40 m  
Maximum eves height - 2.50 m



Page Size - A1 