


NOTES
 All building works to be in accordance with the Building Standards (Scotland) Regulations
 Do not scale from drawing
 Contractors to verify all dimensions before manufacture of components and commencement of work
 Any discrepancies to be reported to Architects Office
 All dimensions are hard to blockwork or framing unless noted otherwise

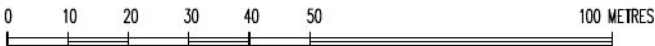

ref	revision	date

Client
 Neil & Lisa McLean

Job
 Proposed New House On Land At
 Mainsbank, Friockheim, Arbroath

Title
 Site Location Plan

scale 1:1250 @ A3

date MAY 2021 | drawn by AF

job no.	dwg.no.	rev
MCL 001	WD. 201	

Reproduced by permission of Ordnance Survey on behalf of HMSO.
 © Crown Copyright and database rights 100023404, 2021.