



**SC - Proposed Section AA**  
1 : 50

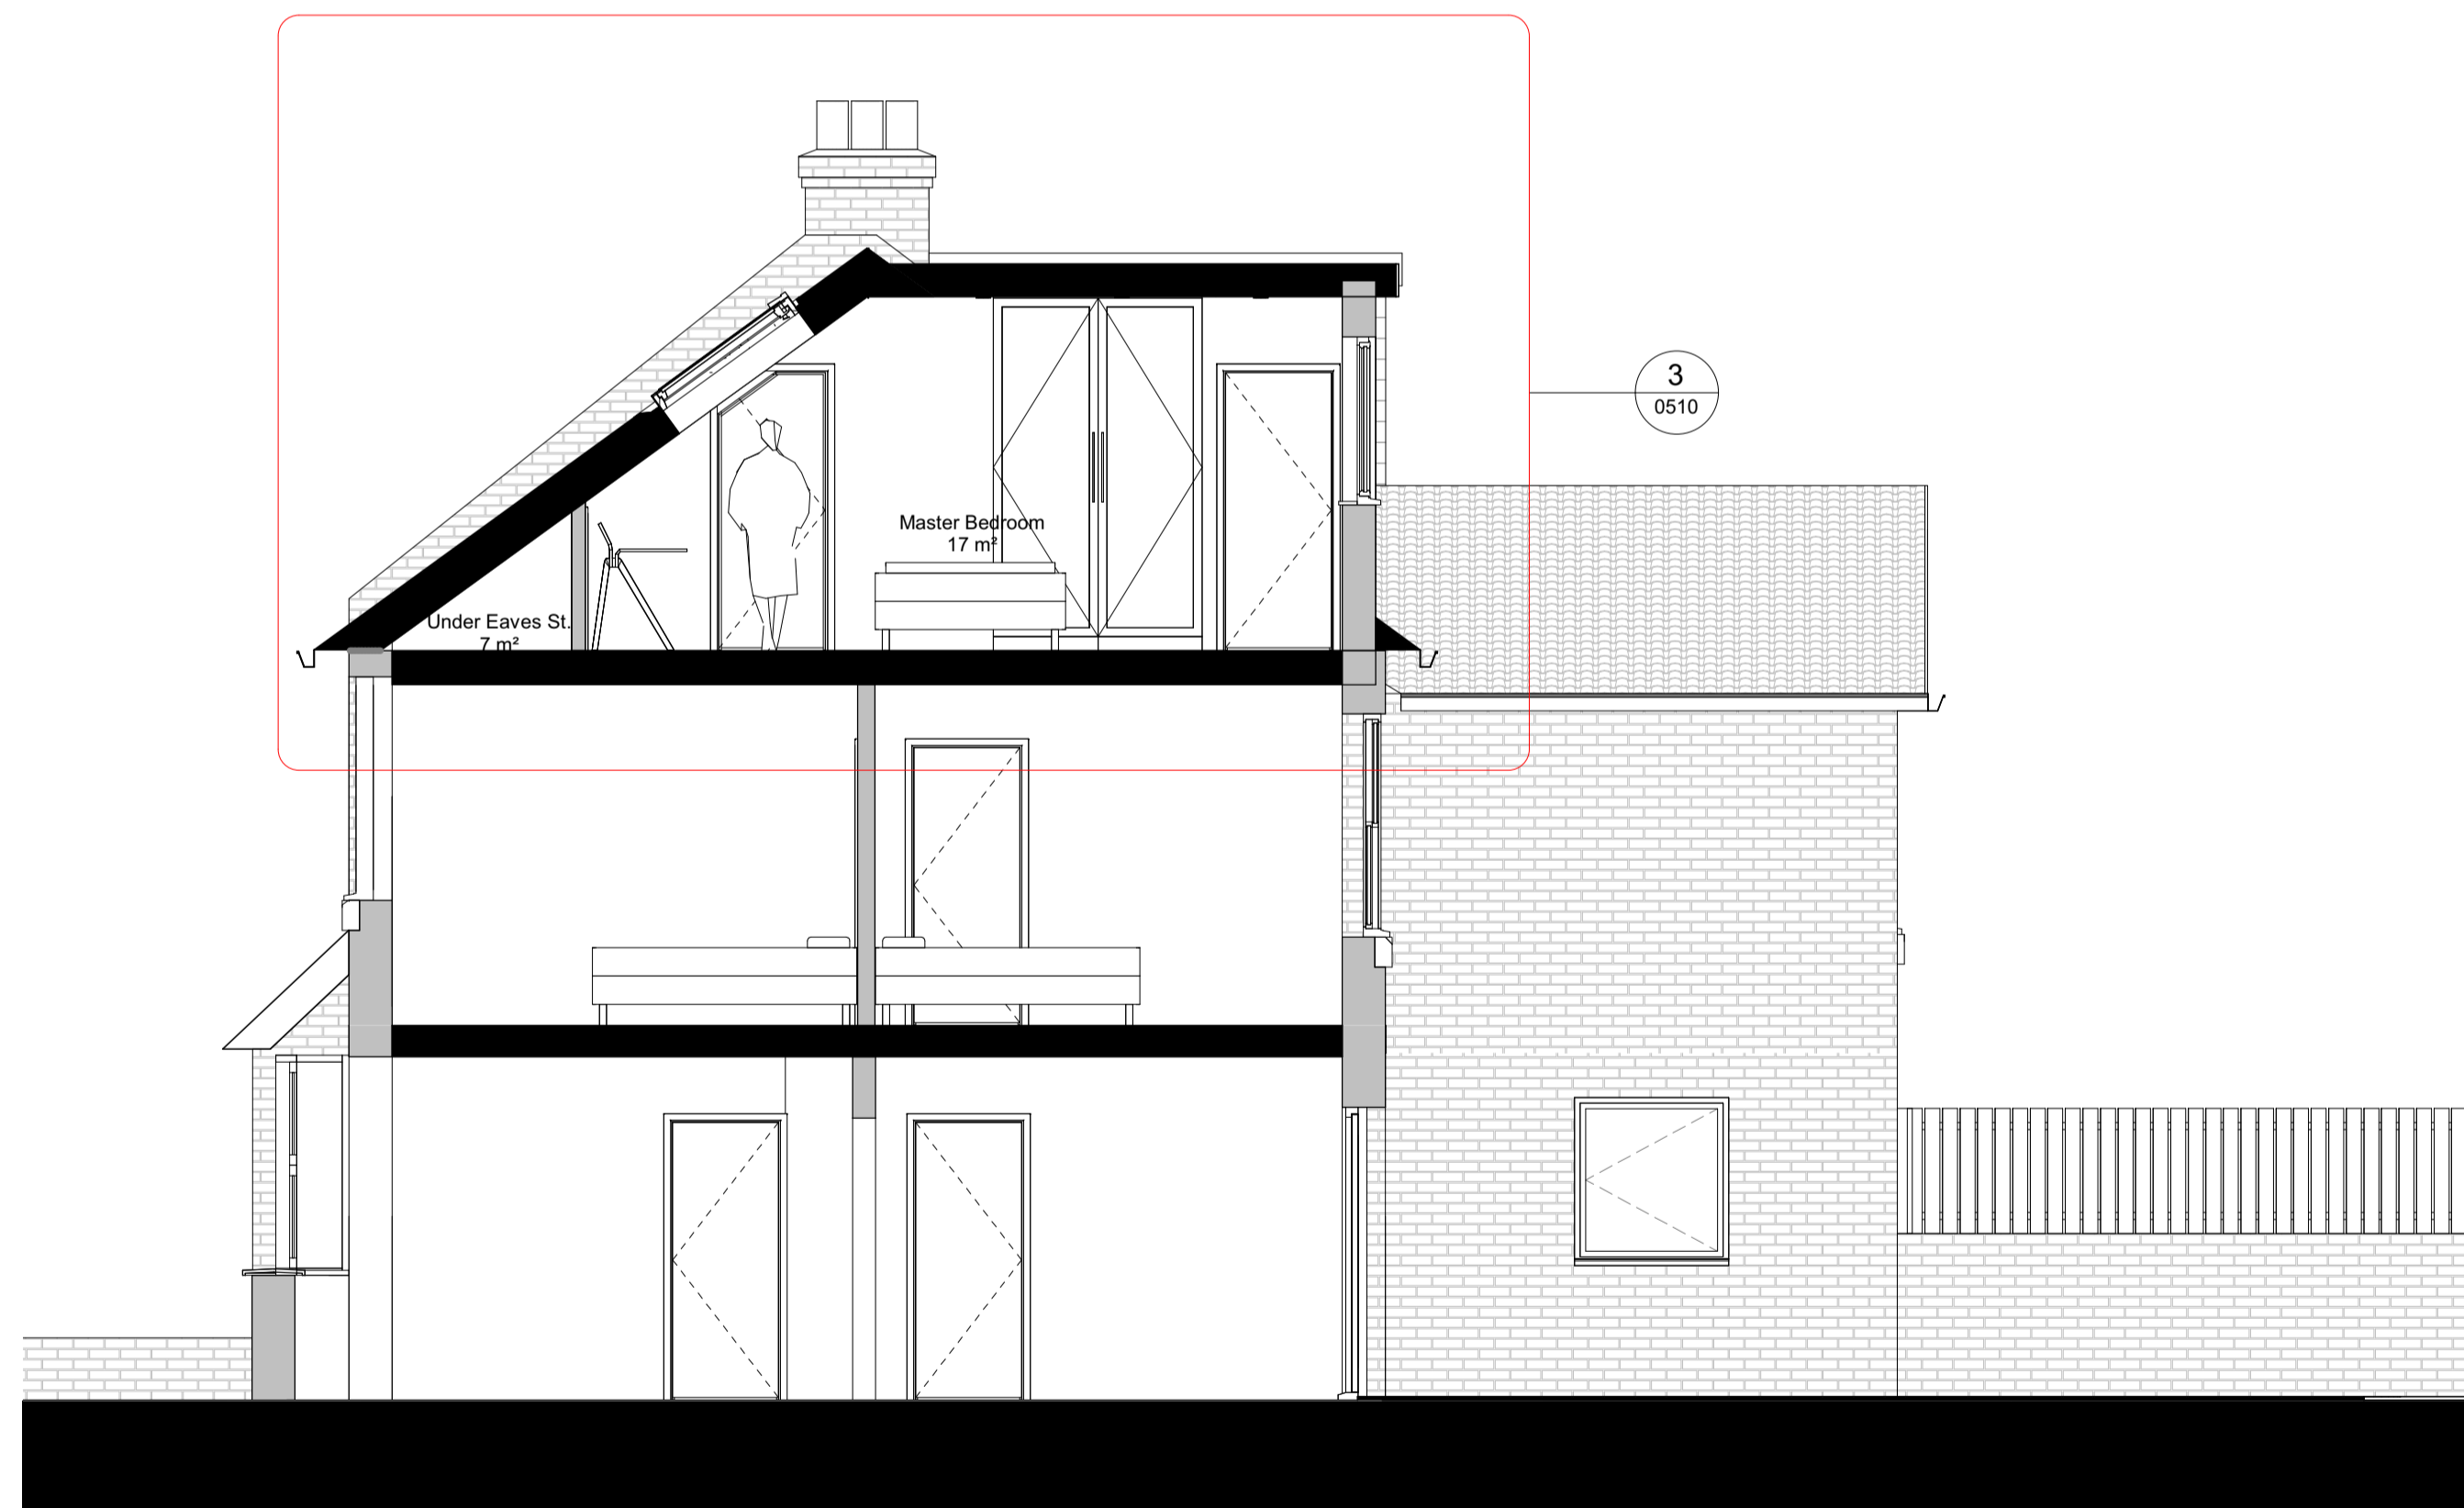

**SC - Proposed Section CC**  
1 : 50



**SC - Proposed Section BB**  
1 : 50

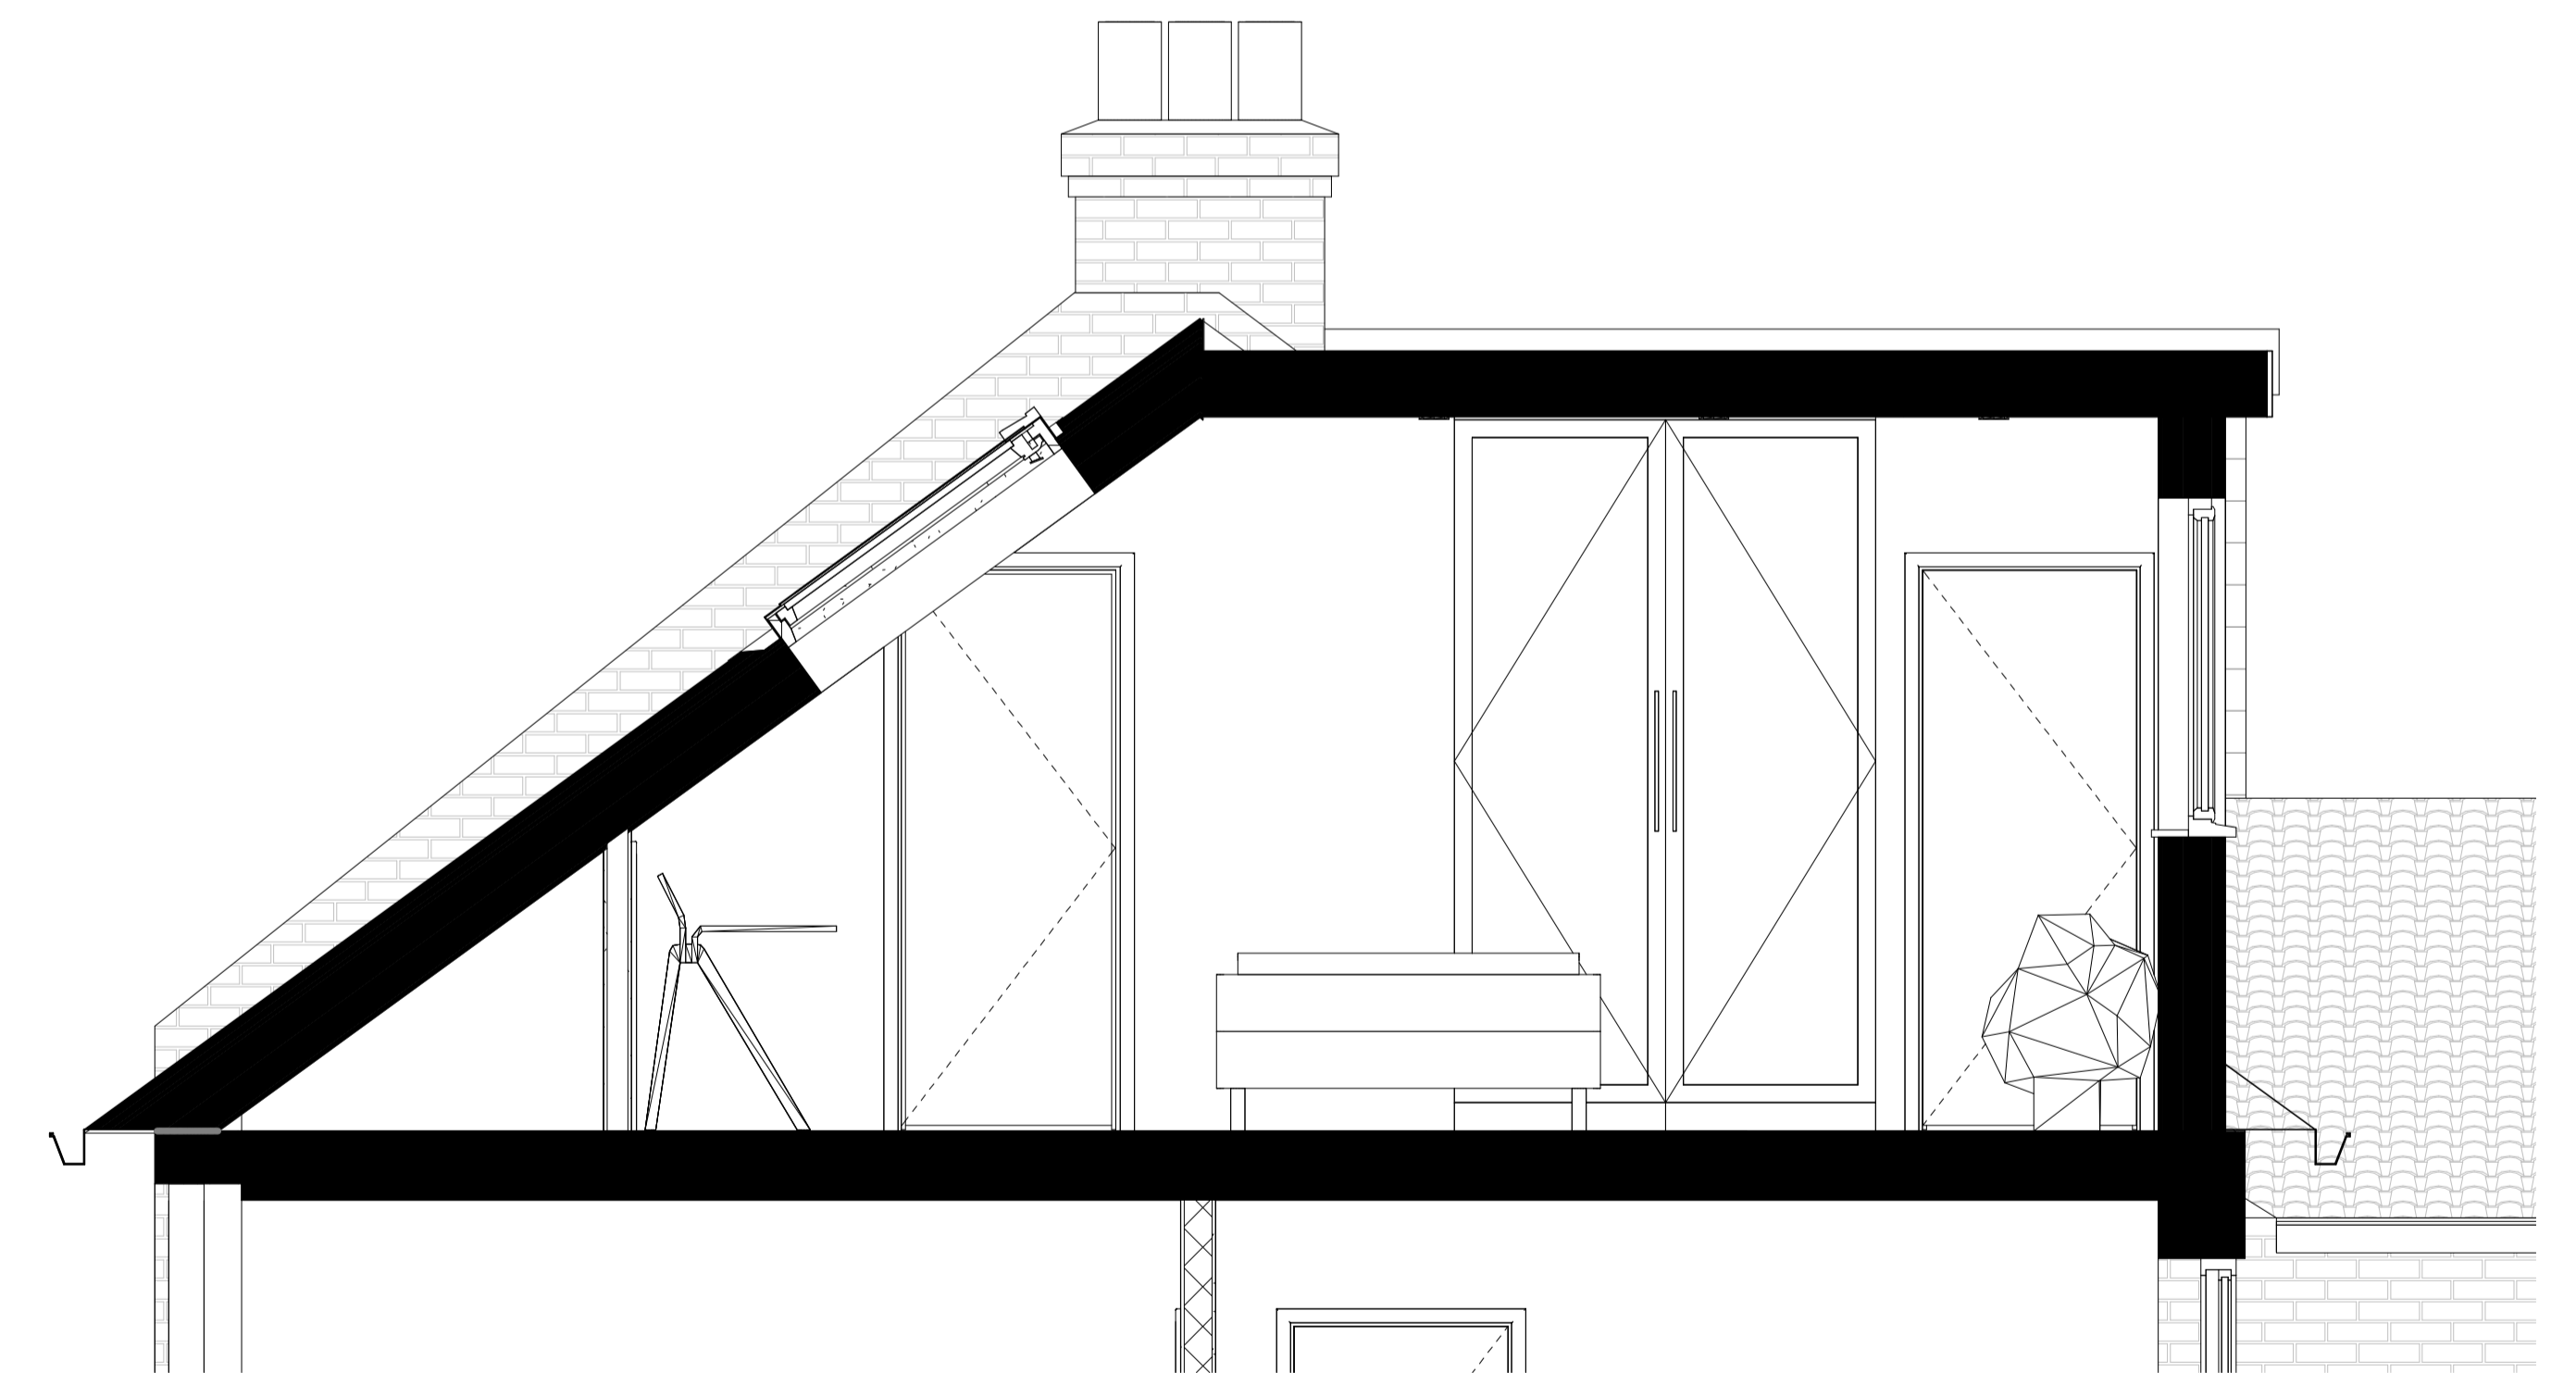

**SC - Proposed Section BB - Callout 1**  
1 : 25

Rev	Date	Revision Details	Dr	Ch
P3	10.06.21	Planning Drawings Updated	ZE	JZ
P2	28.05.21	Planning Permission Submission	ZE	JZ
P1	10.05.21	First Issue for Clients Comments	ZE	JZ

Job Title  
71 Norway Street, Brighton

Drawn  
JZ

Checked  
ZED

Date  
20.05.21

Drawing Title  
Proposed Sections

Project  
1019

Drawing No  
PA 0510

Rev  
P3

Scale  
1:50 @ A1 / 1:100 @ A3

**PRELIMINARY**



1:25 @ A1 / 1:50 @ A3



Rev Date Revision Details Dr Ch



**CDM 2015 Health & Safety Information**

This information relates only to 'Significant Hazards' identified on this drawing and is to be read in conjunction with the Designer's Risk Assessment Register.

© ZEDesigns - No dimensions to be scaled from drawing except for the purposes of Planning Applications. The contractor should check all dimensions on site. It is the contractors responsibility to ensure compliance with Building Regulations.