


Typical Tabled Gable Coping Detail

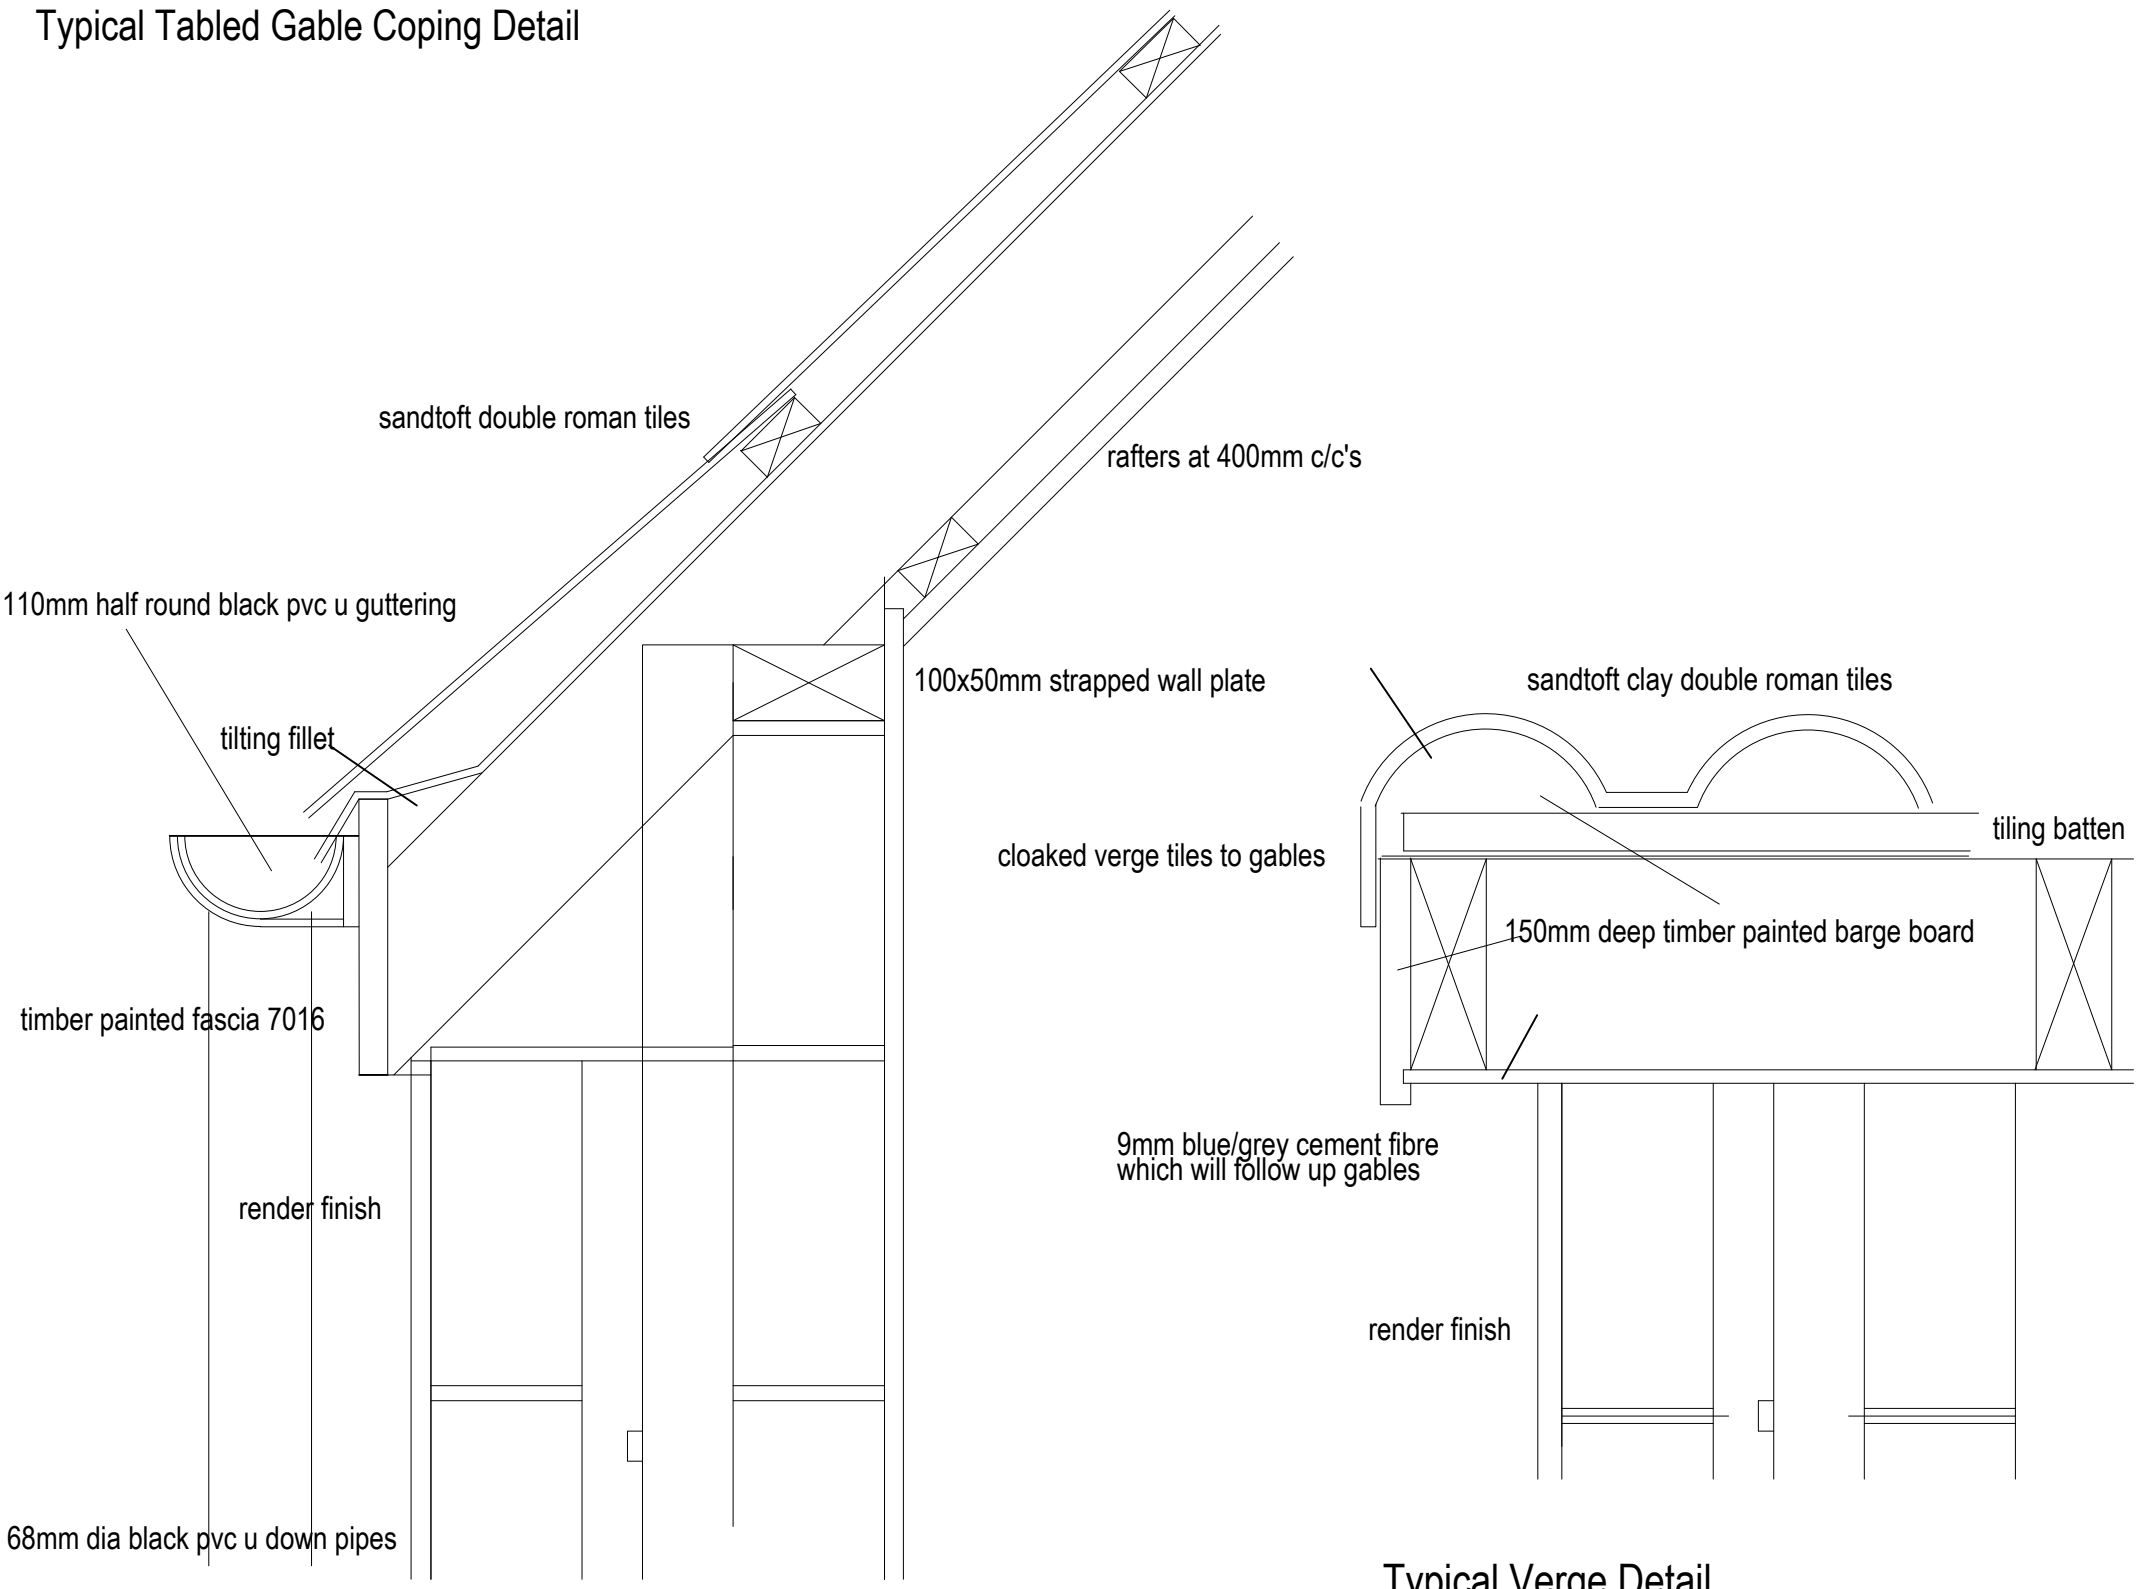

Typical Verge Detail

Typical Eaves Details

<p>Rev A Details revised Rev B Details revised</p>	<p>Proposed Residential Development 28 Midland Road Old Market Bristol</p>	<p>Date: Mar 2019</p>	<p>David Cahill Design Consultants Ltd Unit 2 Office 4 Tower Lane Business Park Warmley Bristol BS30 8XT Tel: 01179618888 Email: davidcahilldesign@btpenworld.com</p>
<p>Typical Roof Detail</p>	<p>Scale: 1:5 @ A3</p>		
<p>DWG No: 3082/23</p>			