
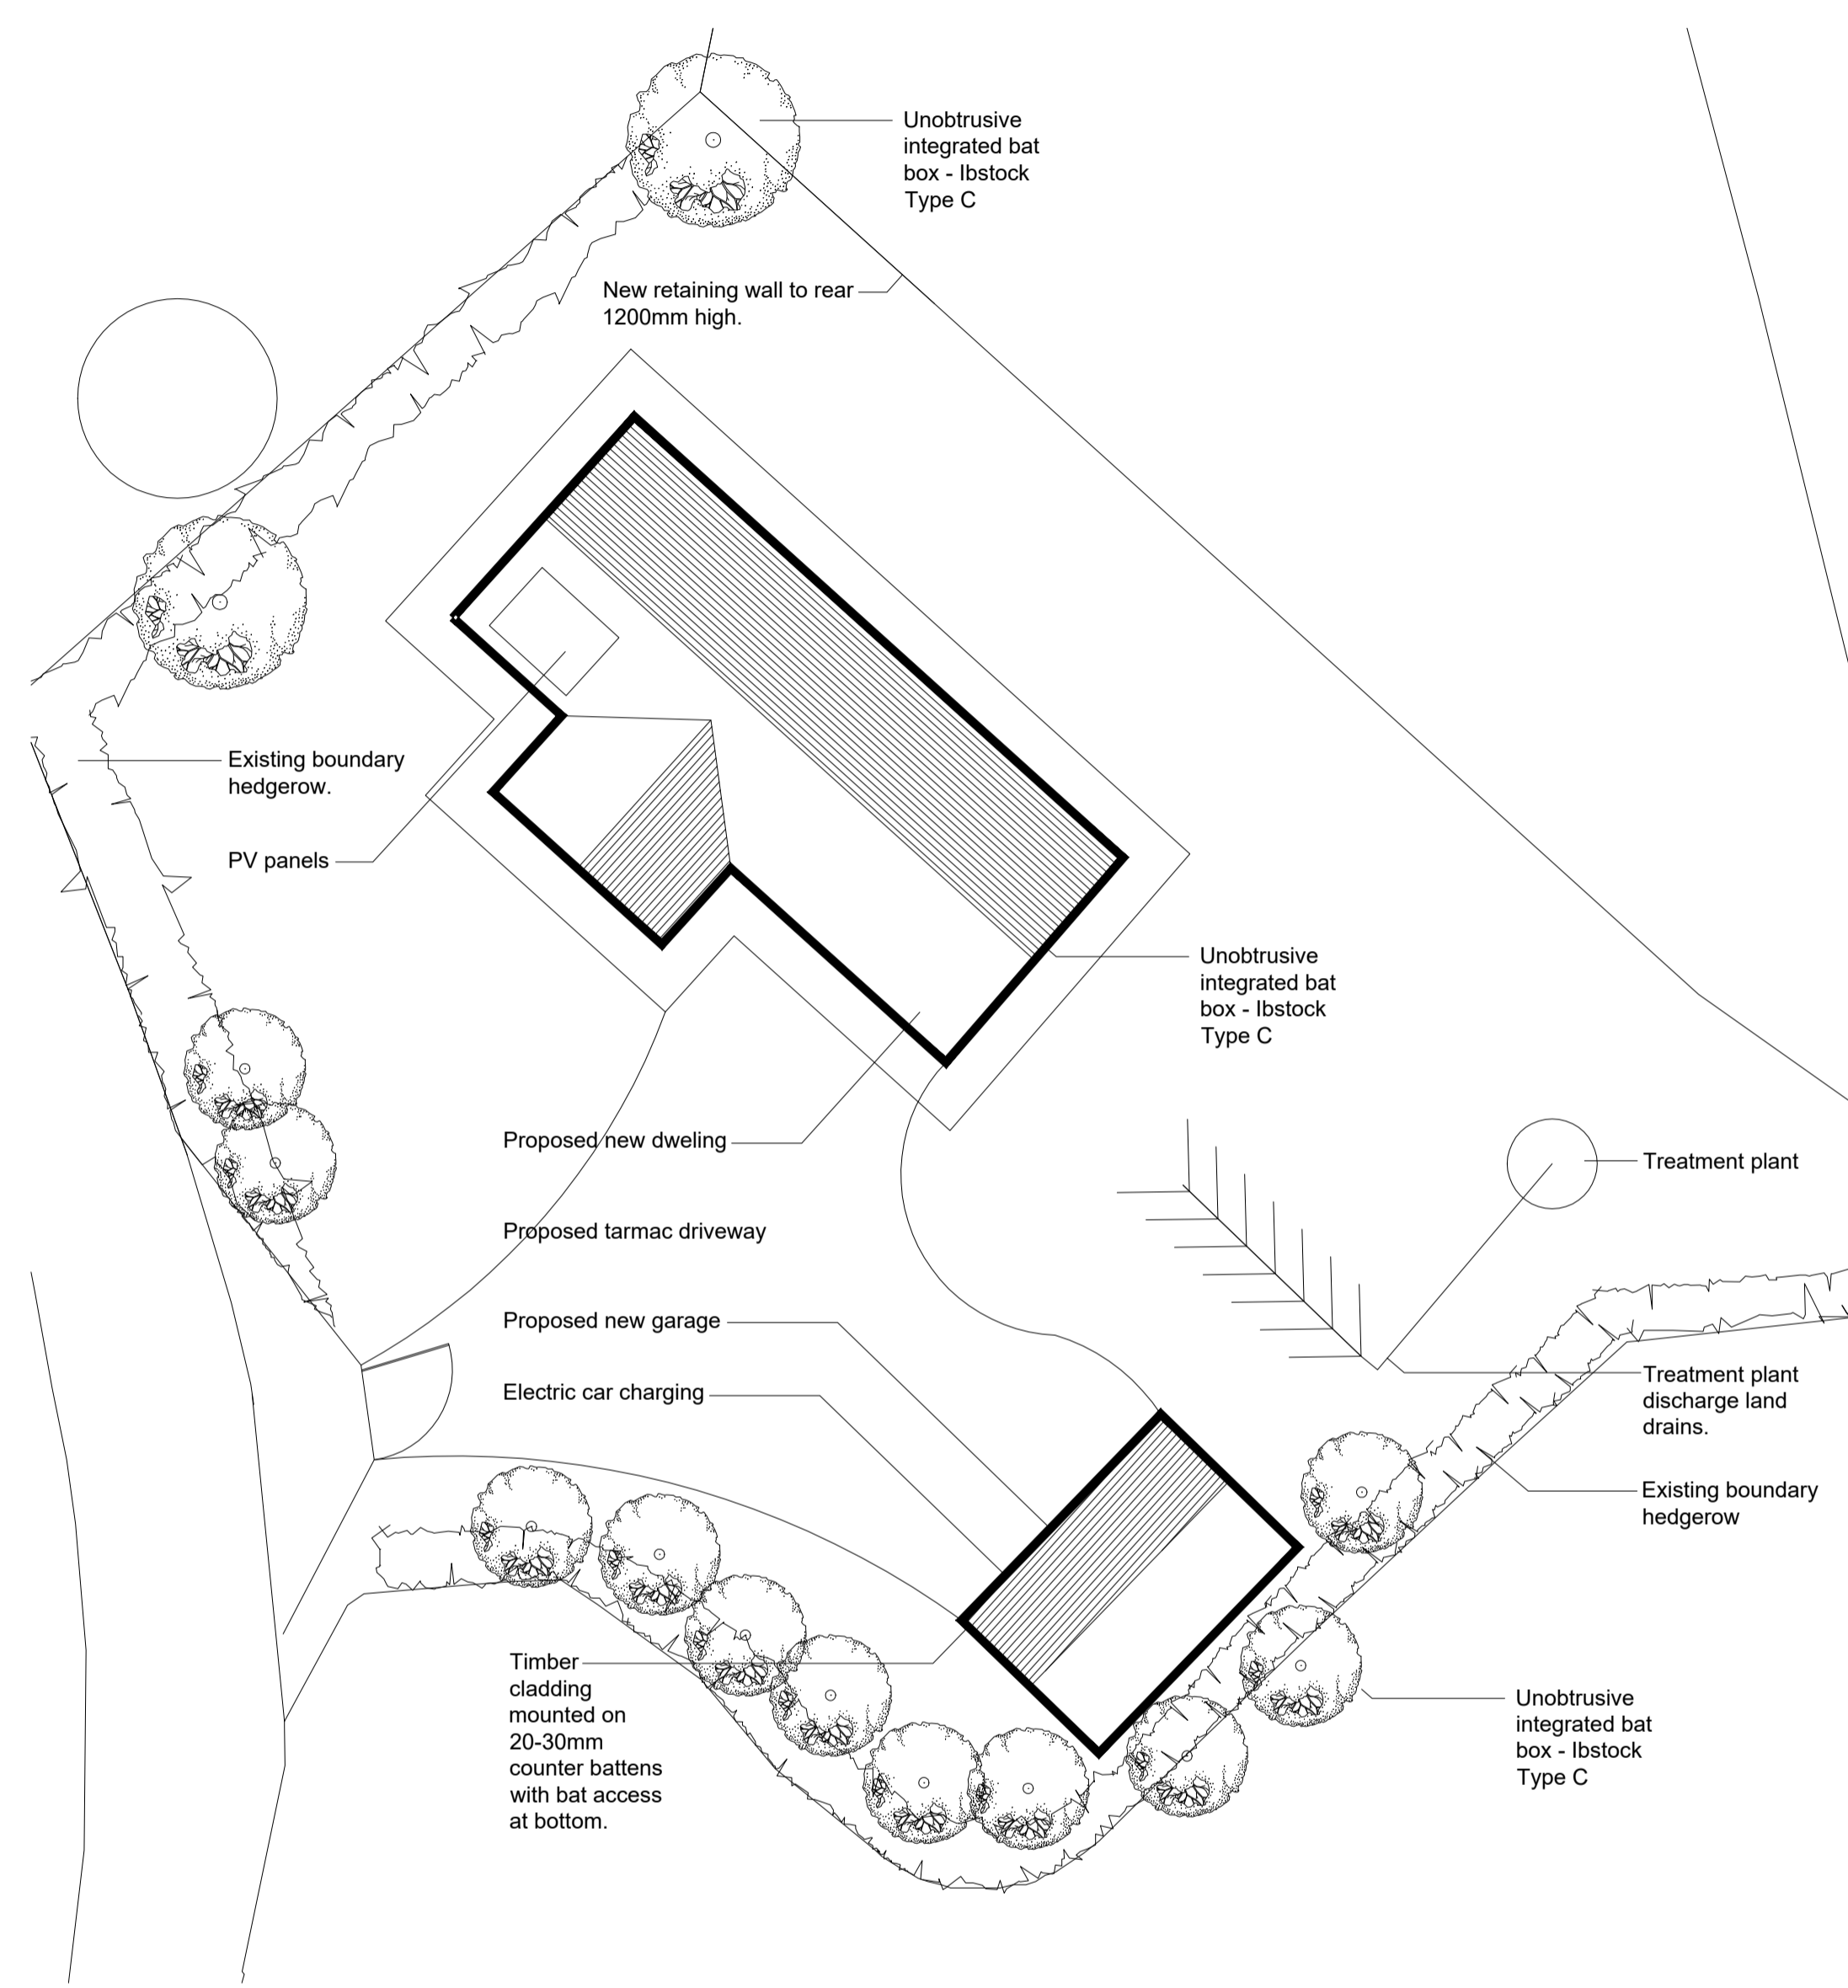



Existing site block plan

1:200 Scale

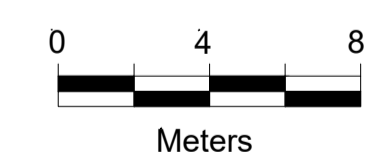

Proposed site block plan

1:200 Scale

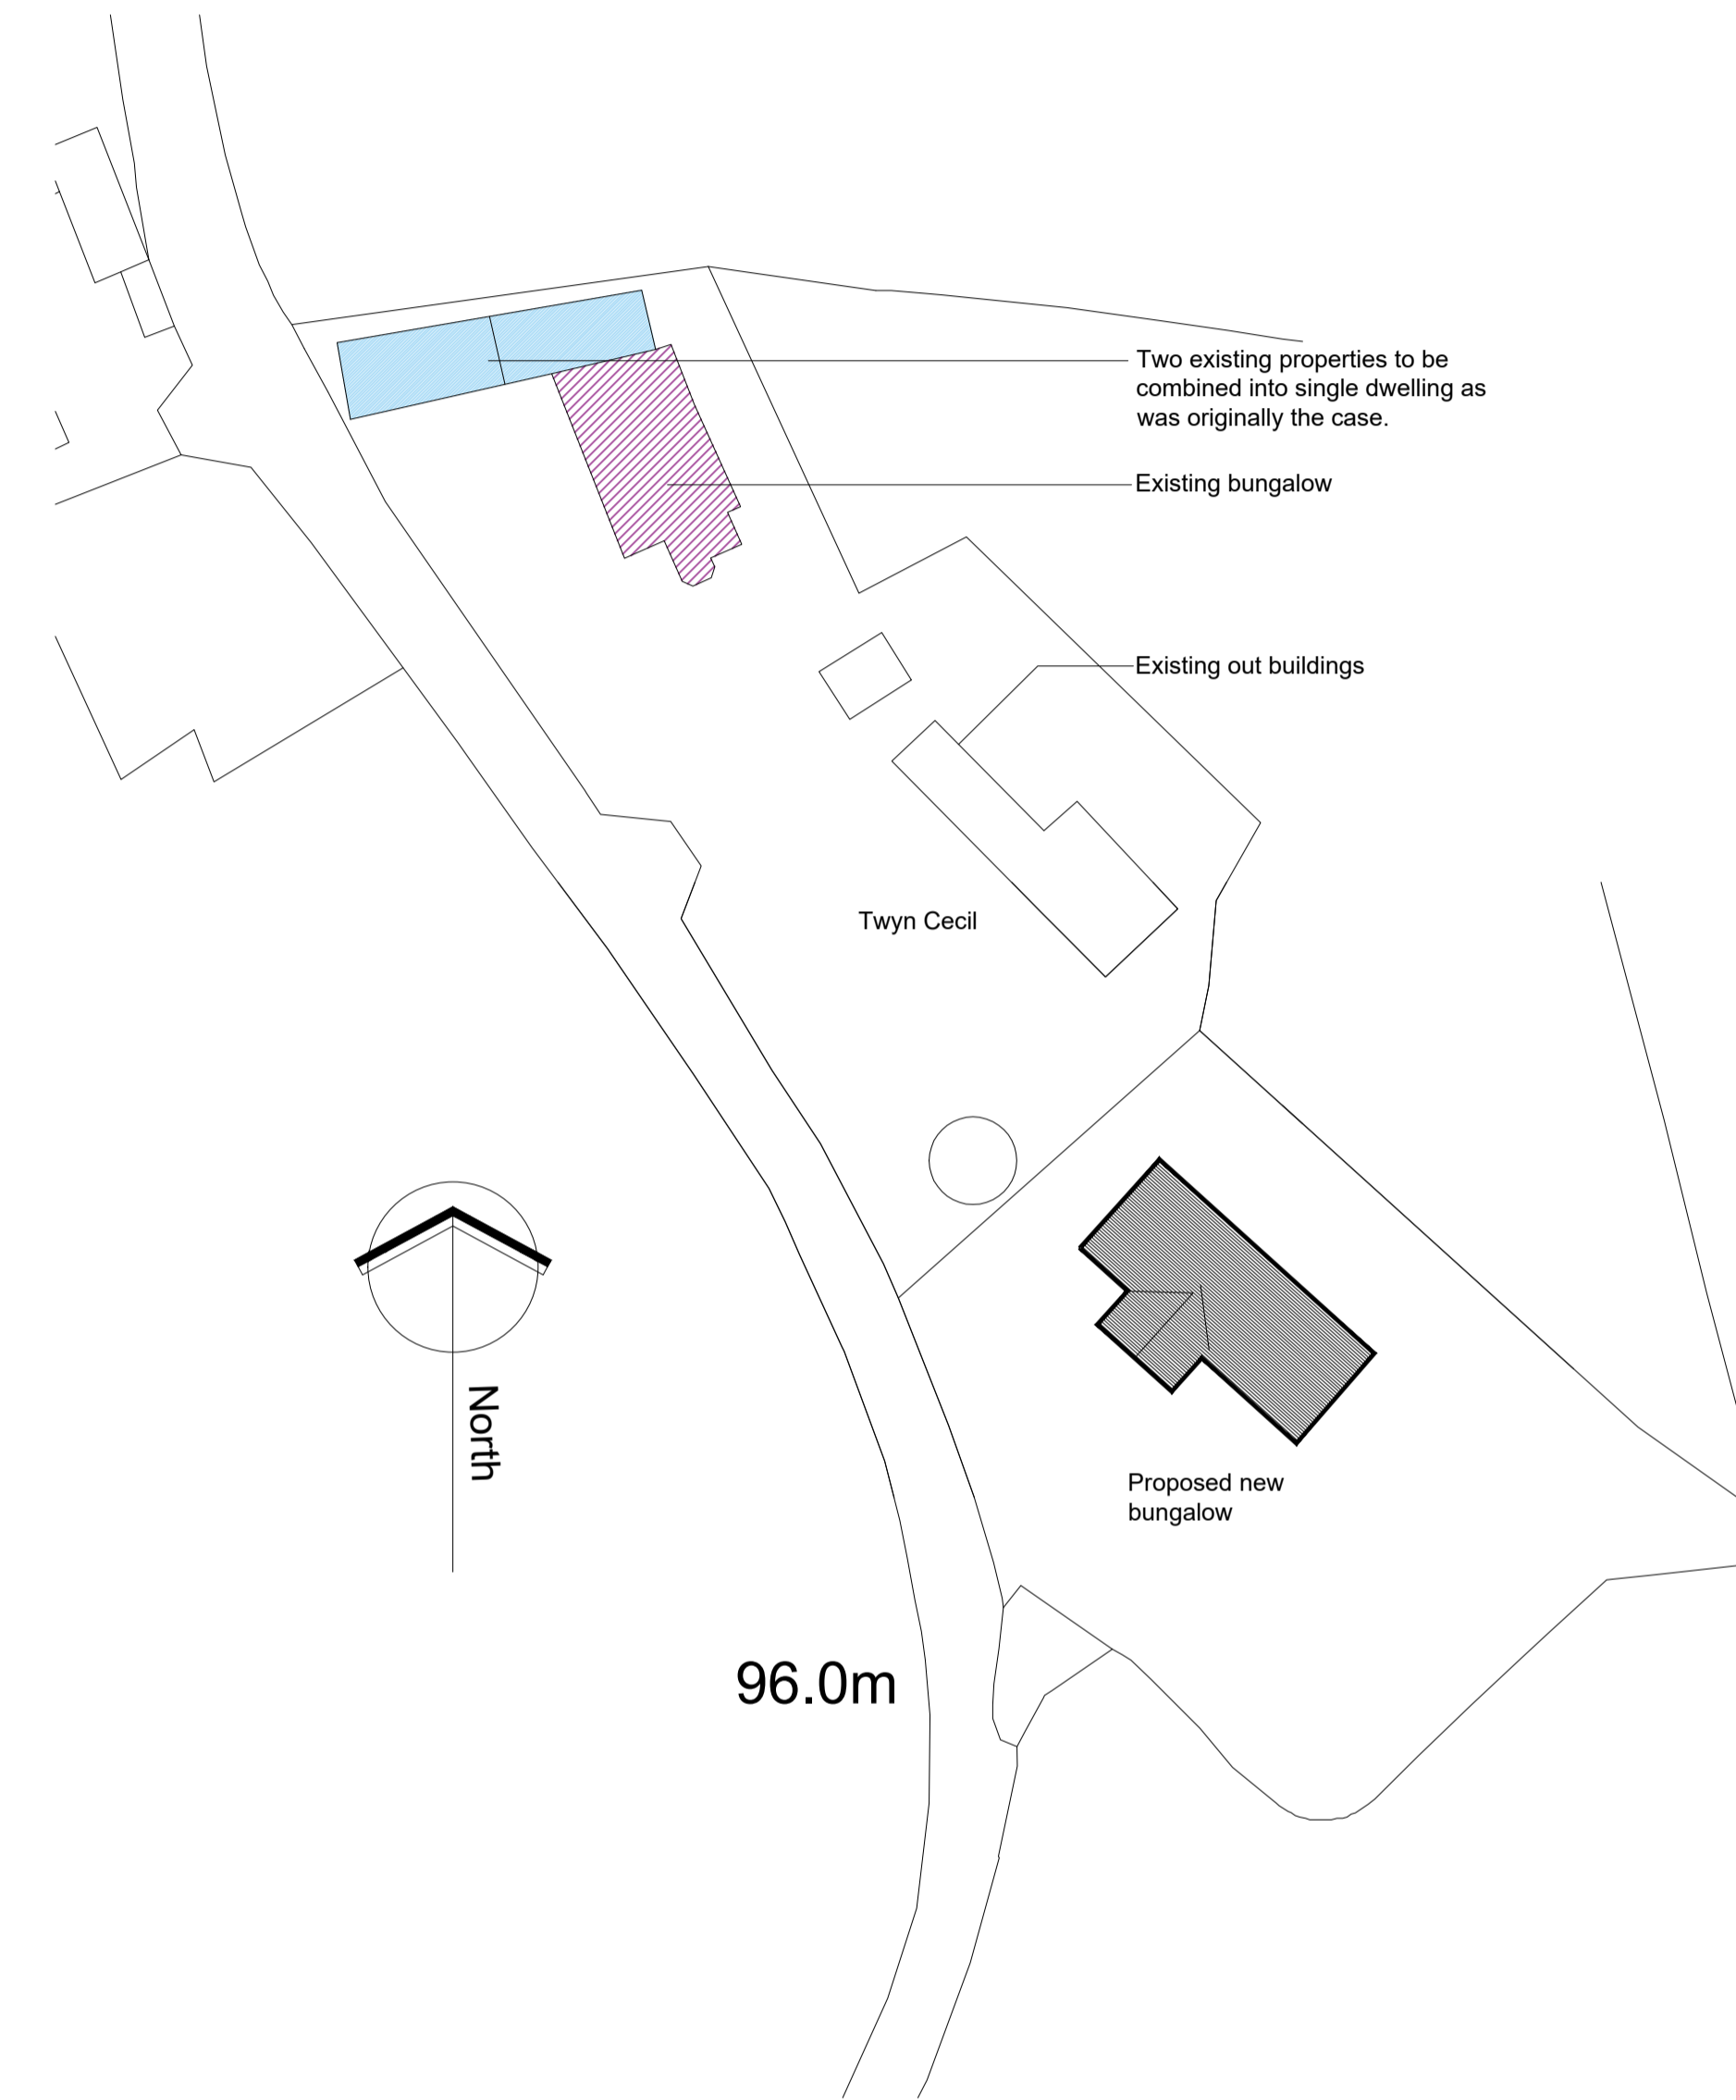

Site block plan

1:500 Scale

<b>GriffithsDesign</b> Architectural Technologists. Tel: 07969446621 Email: griffithsdesign@outlook.com	
<b>Client</b>	Mr & Mrs Jones
<b>Project</b>	Proposed amended bungalow design; Twyn Cecil, Goytre NP15 1QD
<b>Drawing</b>	Site block plans, existing and proposed.
<b>Date</b>	January 2021
<b>Scale</b>	1:200 @ A2
<b>Drawn by</b>	JG
<b>Checked by</b>	***
<b>Revision</b>	
<b>Drawing No</b> [PP] 02 .	