


LEGEND


1. Gutter
2. Timber Painted Fascia
3. Garage Door
4. Kitchen
5. Chimney
6. Aerial
7. UPVC Casement Window
8. UPVC Window
9. Metal Hand Rail
10. Slate Roof
11. White Render
12. Painted Bricks
13. New exterior Steps
14. Rear Door
15. Flue
16. SVP
17. New aluminium sliding doors
18. New aluminium door
19. New window
20. New external terrace area. Masonry boundary wall rendered with composite decking.
21. Frameless glass balustrade
22. Existing entrance door masonry infill with render.
23. Remedial works to gutter to be carried out following removal conservatory
24. New steps to terrace area
25. New steps to front door

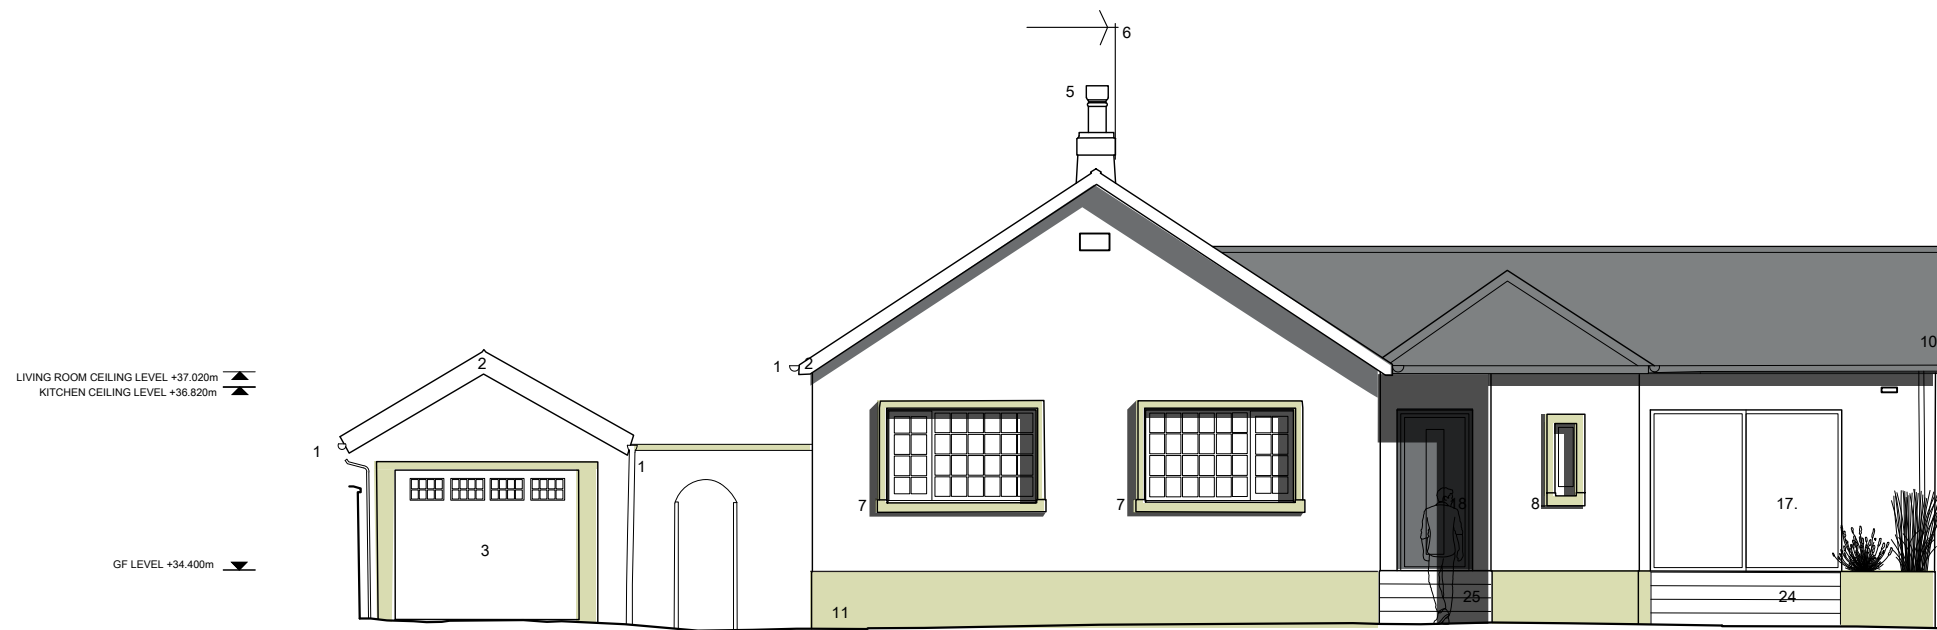

NW ELEVATION



NE ELEVATION

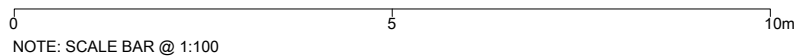

PLANNING			
Rev	Date	By	Revision Note
Project			Project No.
32 Laggan Road			133
Client			
Mhairi & Stephen Craenor			
Date			Revision
12.2020			-
Scale			A3
Author			JM
Check			ML
Drawing			
Proposed north elevations			L12-J002

© Drawing is copyright of Loader Monteth Architects Limited
 Check all dimensions on site. Do not scale from this drawing. Dimensions in millimetres.
 The user is responsible for all elements including, structural and services. Engineer's
 drawings. Errors or omissions are to be reported immediately to the Architect.