
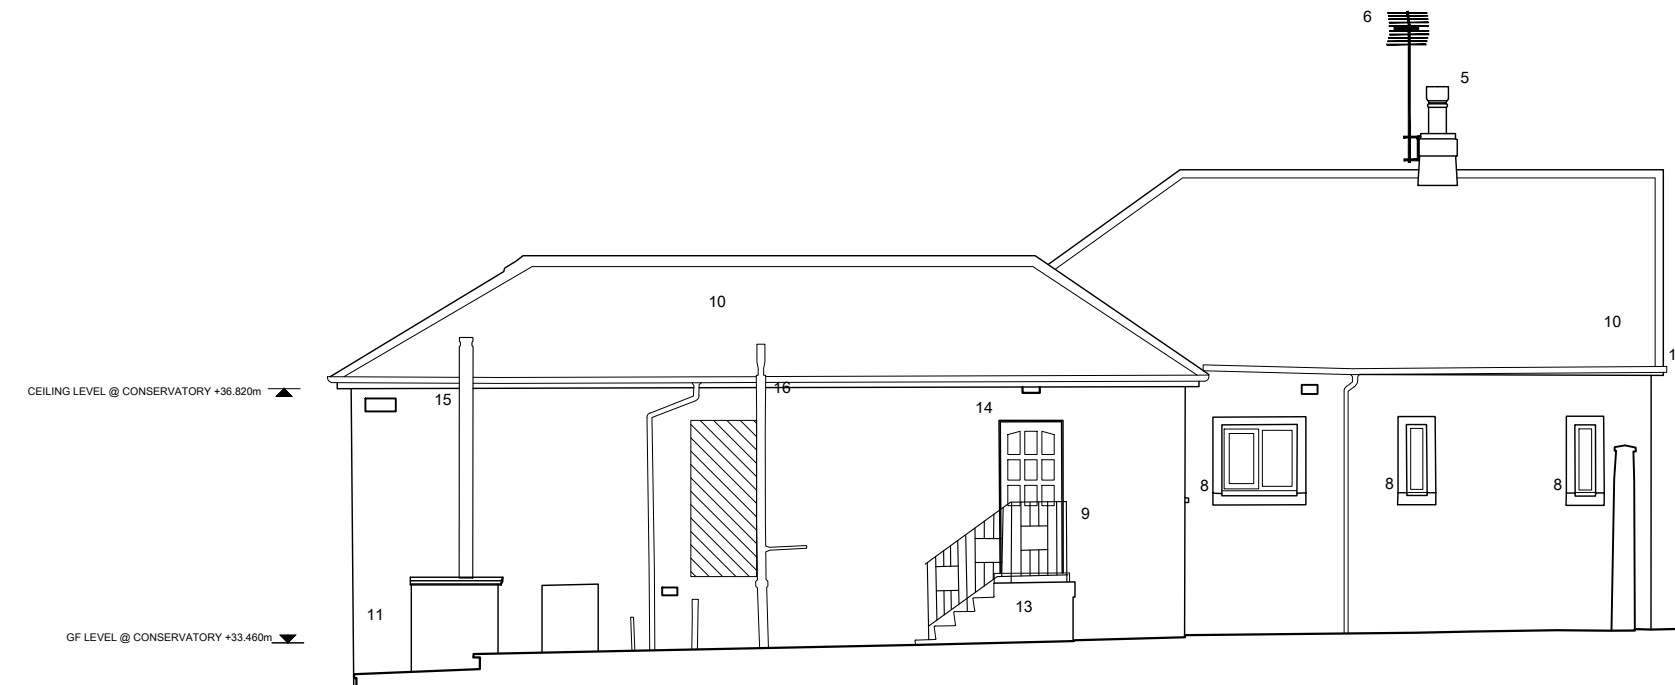



NW ELEVATION

LEGEND

- 1. Gutter
- 2. Timber Painted Fascia
- 3. Garage Door
- 4. Kitchen
- 5. Chimney
- 6. Aerial
- 7. UPVC Casement Window
- 8. UPVC Window
- 9. Metal Hand Rail
- 10. Slate Roof
- 11. White Render
- 12. Painted Bricks
- 13. Exterior Steps
- 14. Rear Door
- 15. Flue
- 16. SVP
- 17. Conservatory Roof
- 18. Conservatory Windows

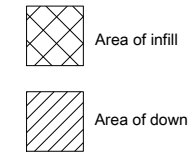

NE ELEVATION

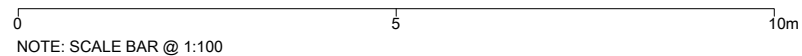

NOTE: SCALE BAR @ 1:100

PLANNING			
Rev	Date	By	Revision Note
Project		Project No.	
32 Laggan Road		133	
Client			
Mhairi & Stephen Craenor			
Date	12.2020	Revision	
Scale	1:100 A3	-	
Author	JM		
Check	ML		
Drawing		Drawing No.	
Existing Elevations- doughtakings		L/D-J002	

© Drawing is copyright of Loader Monteith Architects Limited
 Check all dimensions on site. Do not scale from this drawing. Dimensions in brackets.
 To be used in conjunction with all relevant drawings. Structural and services drawings.
 Drawings, Errors or Omissions are to be reported immediately to the Architect.