


LEGEND


- 1. Gutter
- 2. Timber Painted Fascia
- 3. Garage Door
- 4. Kitchen
- 5. Chimney
- 6. Aerial
- 7. UPVC Casement Window
- 8. UPVC Window
- 9. Metal Hand Rail
- 10. Slate Roof
- 11. White Render
- 12. Painted Bricks
- 13. Exterior Steps
- 14. Rear Door
- 15. Flue
- 16. SVP
- 17. Conservatory Roof
- 18. Conservatory Windows

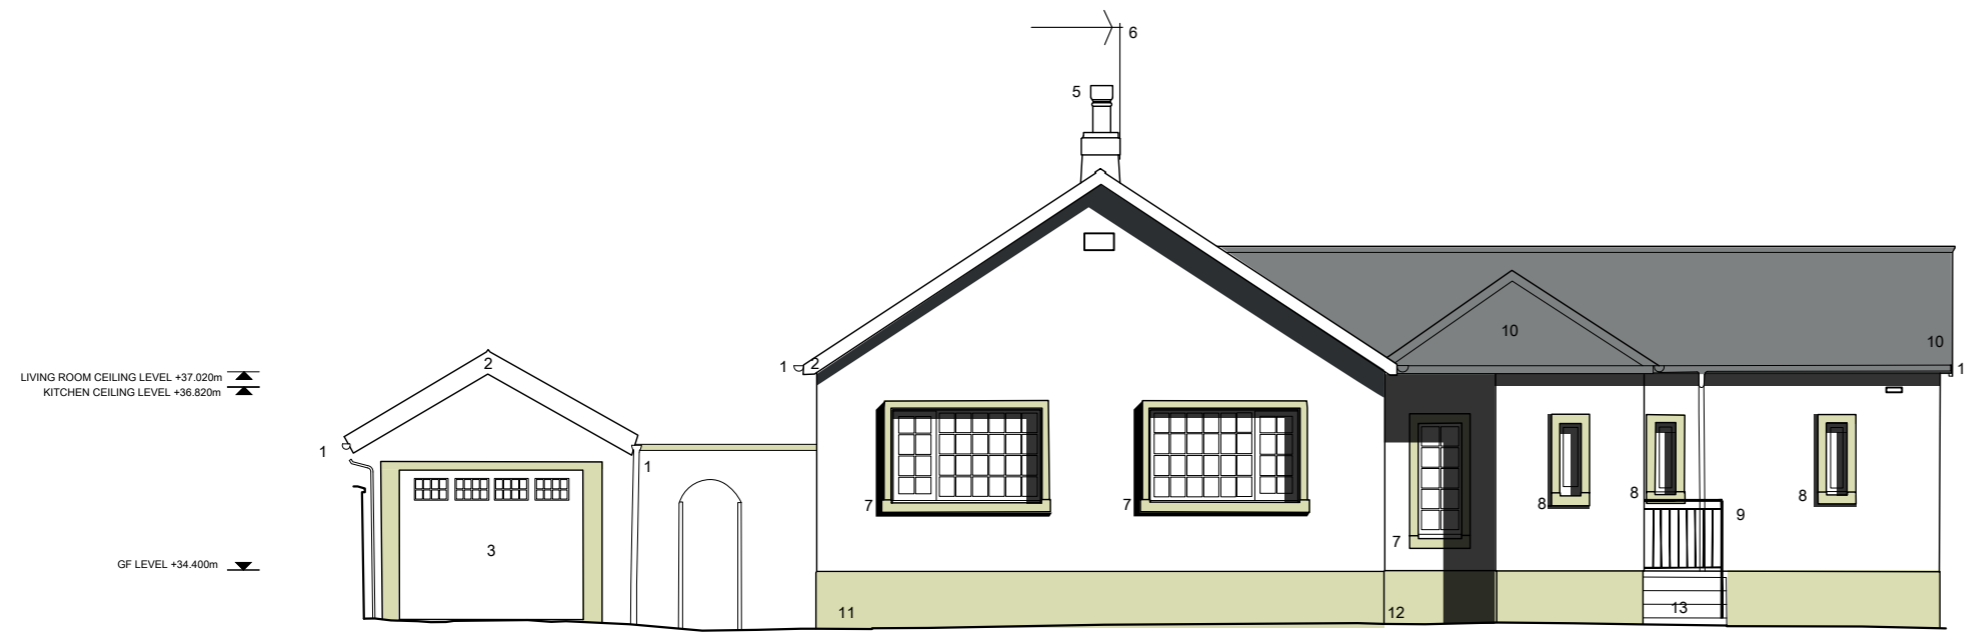

NW ELEVATION



NE ELEVATION

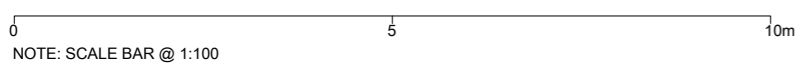

PLANNING			
Rev	Date	By	Revision Note
<p>Loader Monteith</p> <p>Loader Monteith Architects Limited 36 Battlefield Road, Glasgow, United Kingdom G42 9QH info@loadermonteith.co.uk www.loadermonteith.co.uk</p>			
Project			Project No.
32 Laggan Road			133
Client			
Mhairi & Stephen Craenor			
Date	12.2020	Revision	
Scale	1:100	A3	-
Author	JM		
Check	ML		
Drawing			Drawing No.
Existing Elevations			L(-)002

© Drawing is copyright of Loader Monteith Architects Limited
Check all dimensions on site. Do not scale from this drawing. Dimensions in millimetres.
This work is copyright and all reserved rights, structural and services engineers' drawings. Errors or omissions are to be reported immediately to the Architect.