


Revision

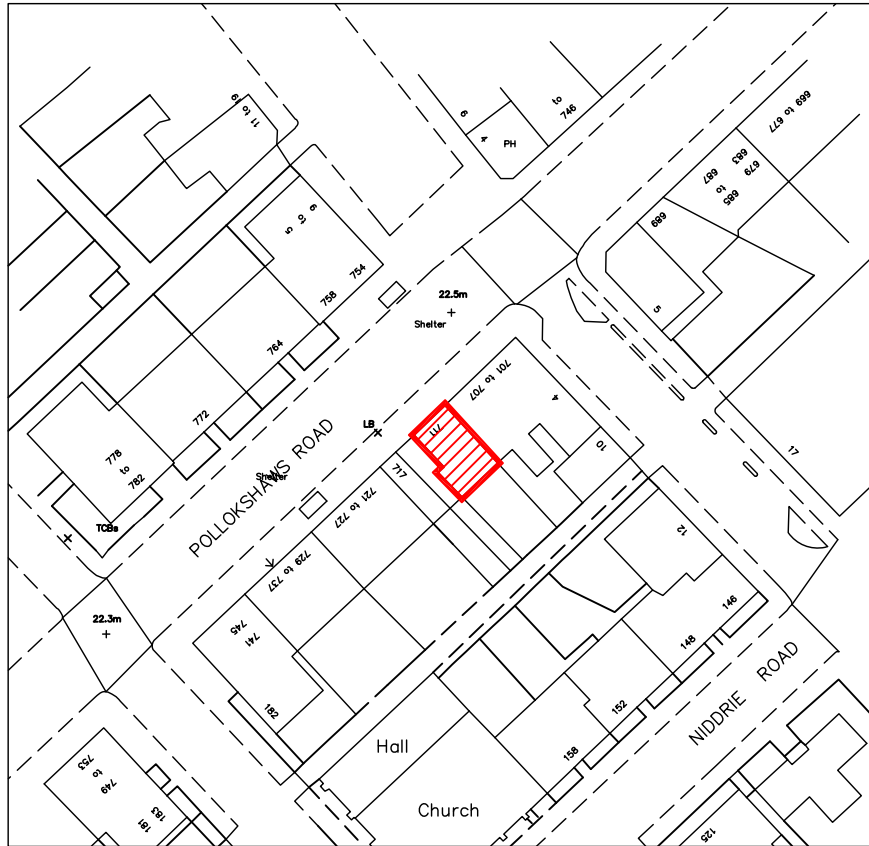

OS REPRODUCED UNDER LICENSE NUMBER - 100054476

SCALE 1:1250



Rebecchi

ARCHITECTURAL

55 Kempock Street

Gourock

PA19 1NF

t - 01475 634844

e - marco@rebecchia.com

w - rebecchia.com

Client

Shoaib Shafaatulla

Project Title

Proposed Change of Use from Class 1 to Class 2
711 Pollokshaws Road
Glasgow

Drawing Title

Location Plan

Scale

1:1250

Size

A4

Date

01-06-21

Job No.

21-087

Drawing No.

LP-001

Revision

-