


FOR INFORMATION
FOR COMMENT
FOR CLIENT APPROVAL
FOR CONSTRUCTION






This drawing has been reviewed against the CDM risk register and notes provided to fully describe all residual risks identified.
Signed:

REVISION HISTORY				
REV	DATE	DRW	REVISION NOTES	CHK / APP

- MATERIALS:**
- (A) BRICK CLADDING/ RENDER/ TIMBER
 - (B) TIMBER/ALUMINIUM/ UPVC WINDOWS & DOORS
 - (C) GUTTERS AND DOWNPIPES TO MATCH EXISTING
 - (D) GREY SINGLE PLY MEMBRANE/ SEDUM ROOF WITH PAINTED TIMBER EAVES SOFFITS AND FASCIAS
 - (E) ROOF WINDOW

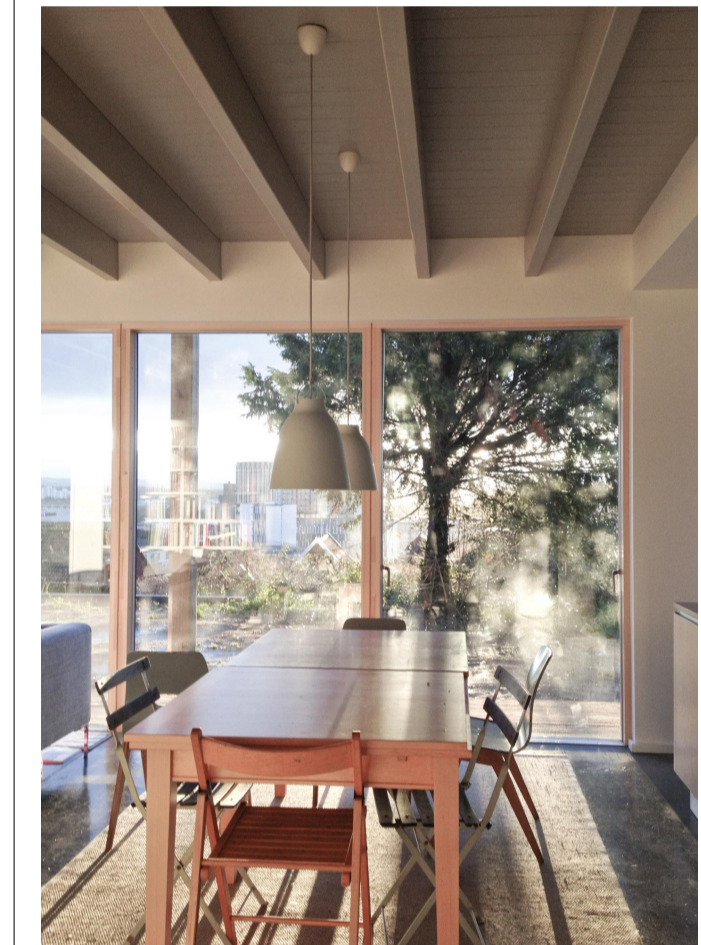

EXISTING

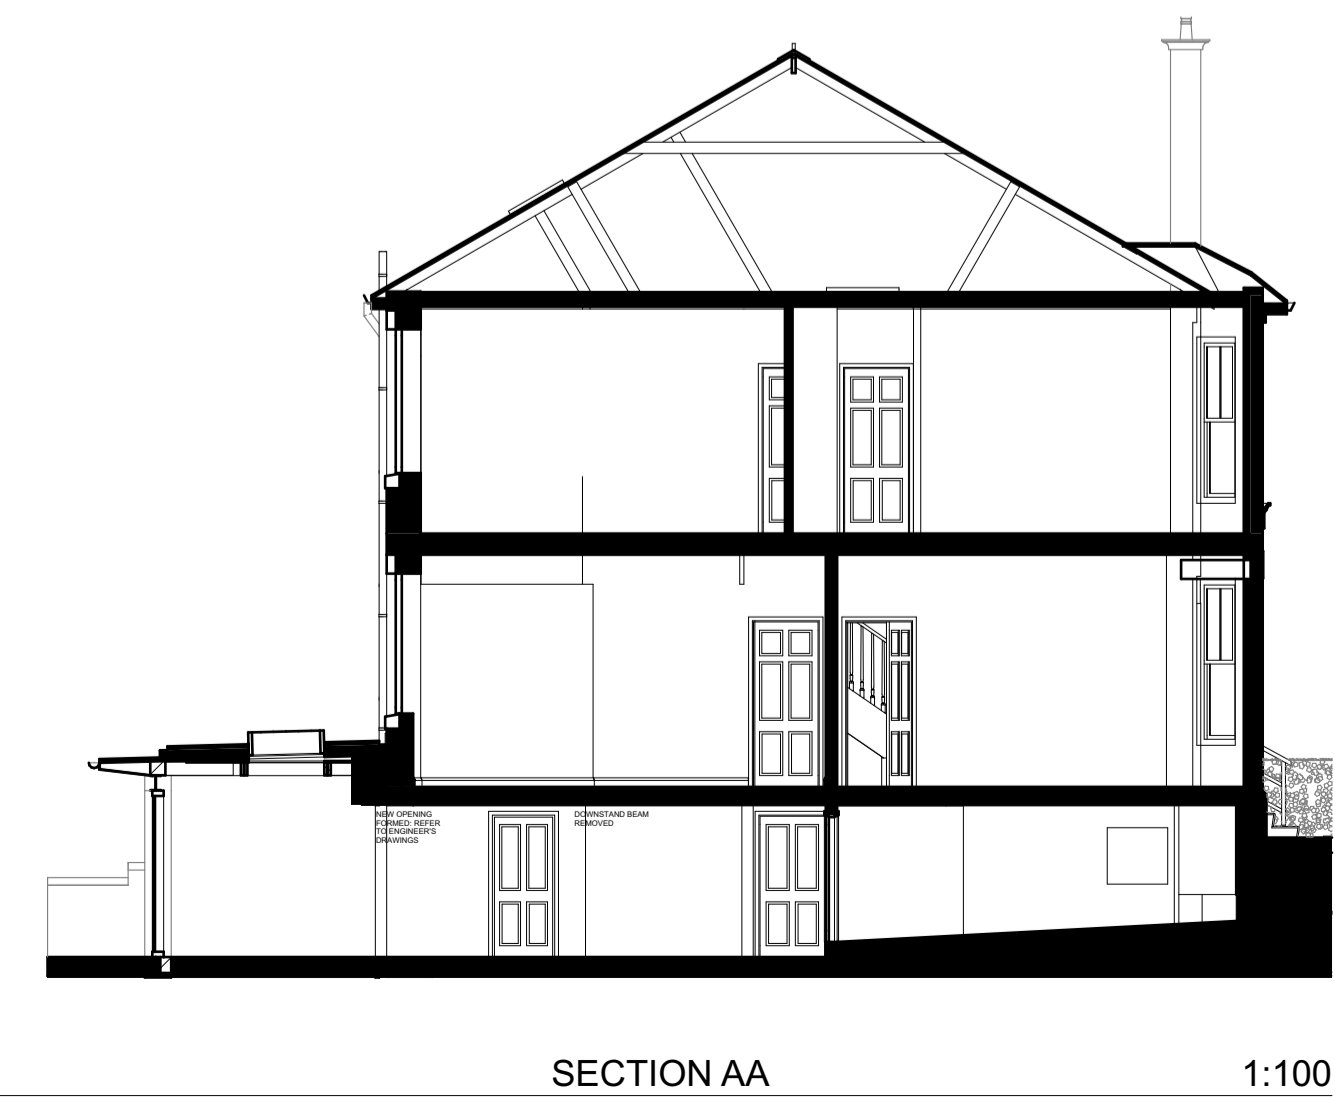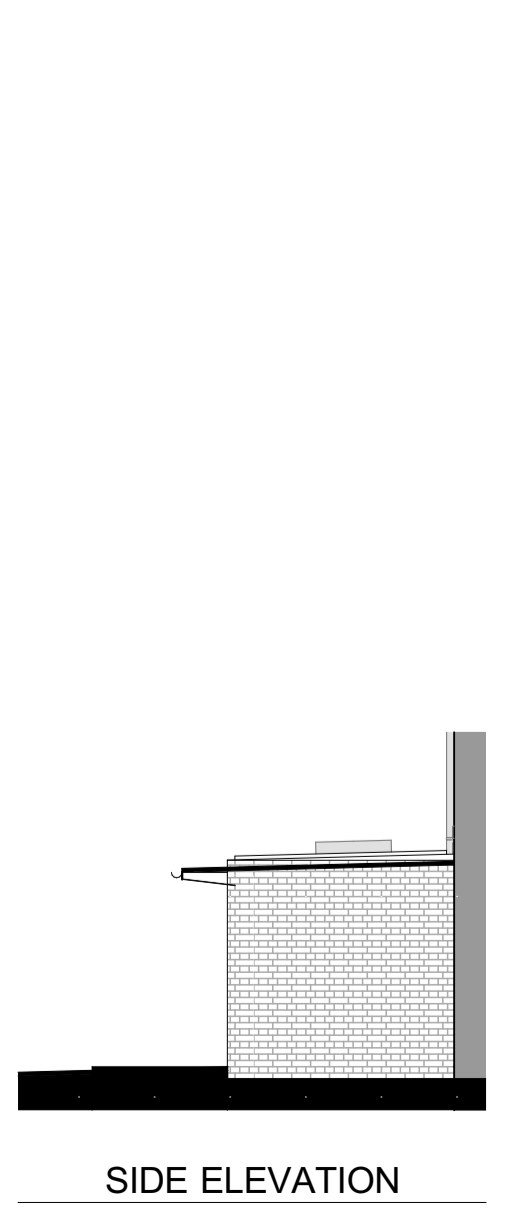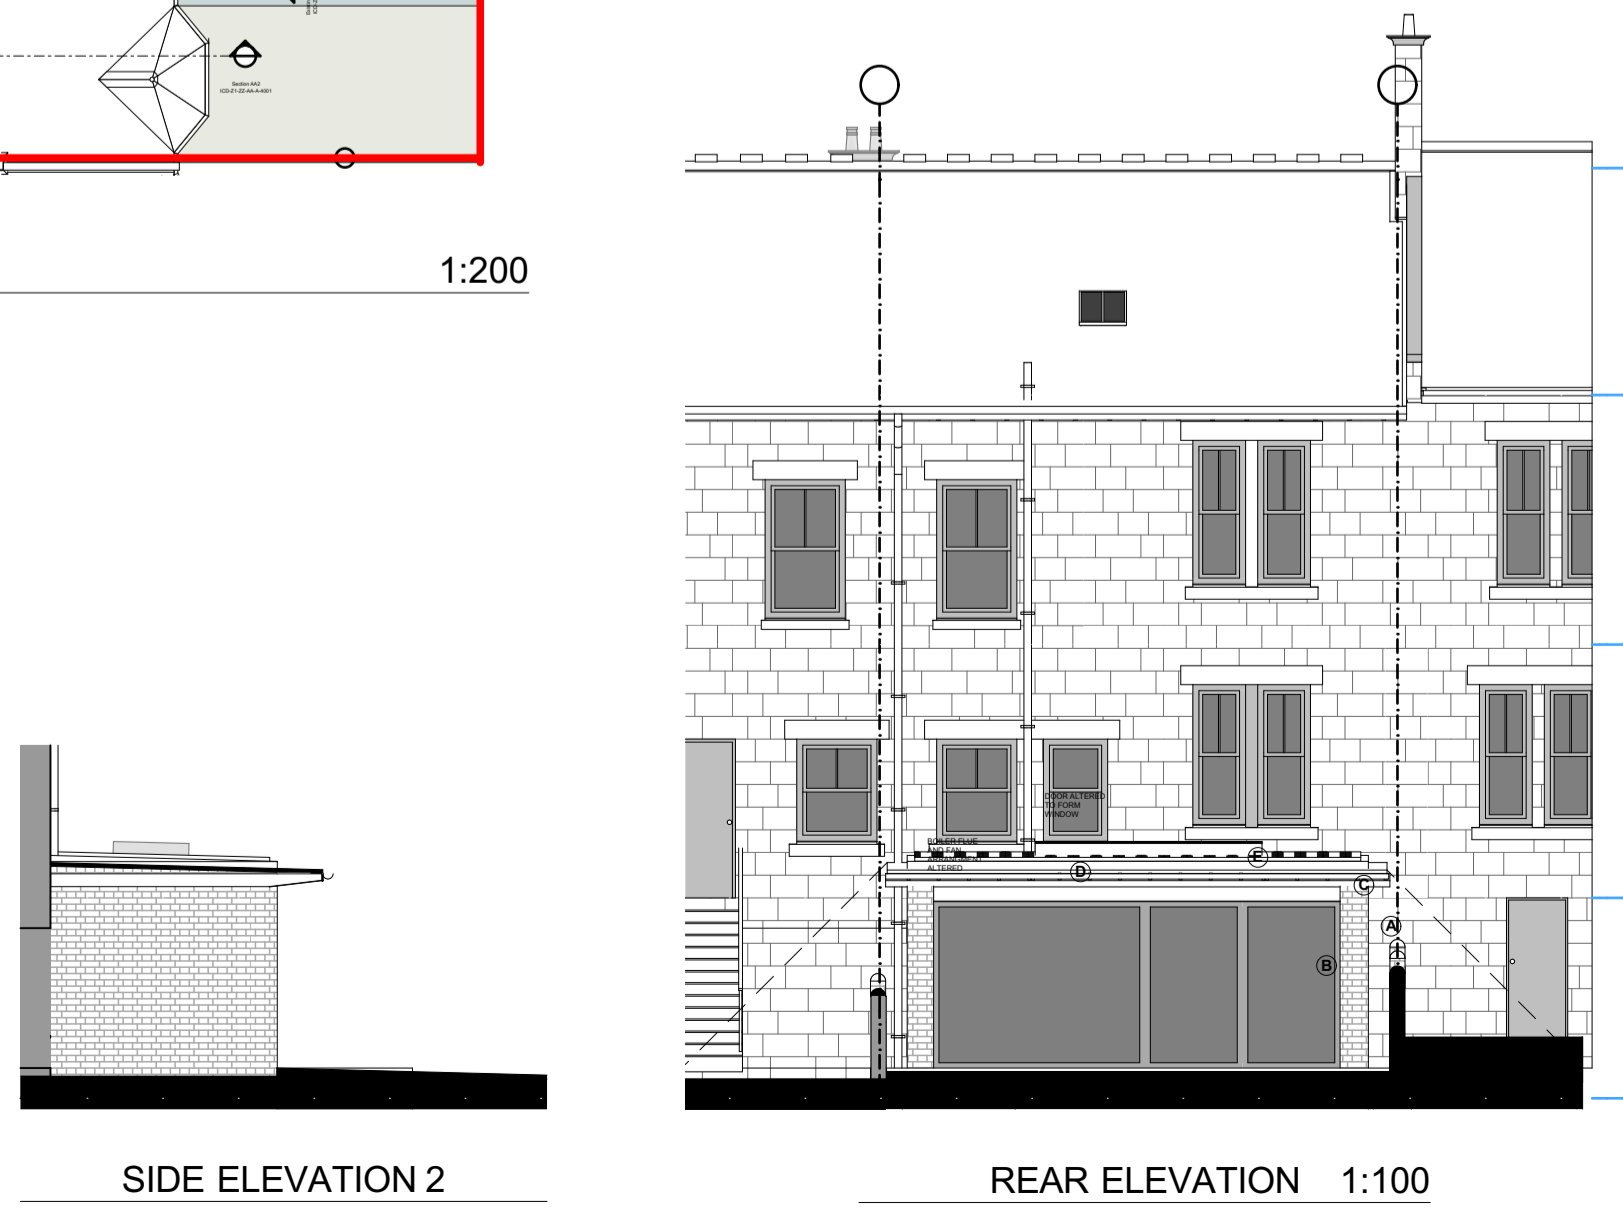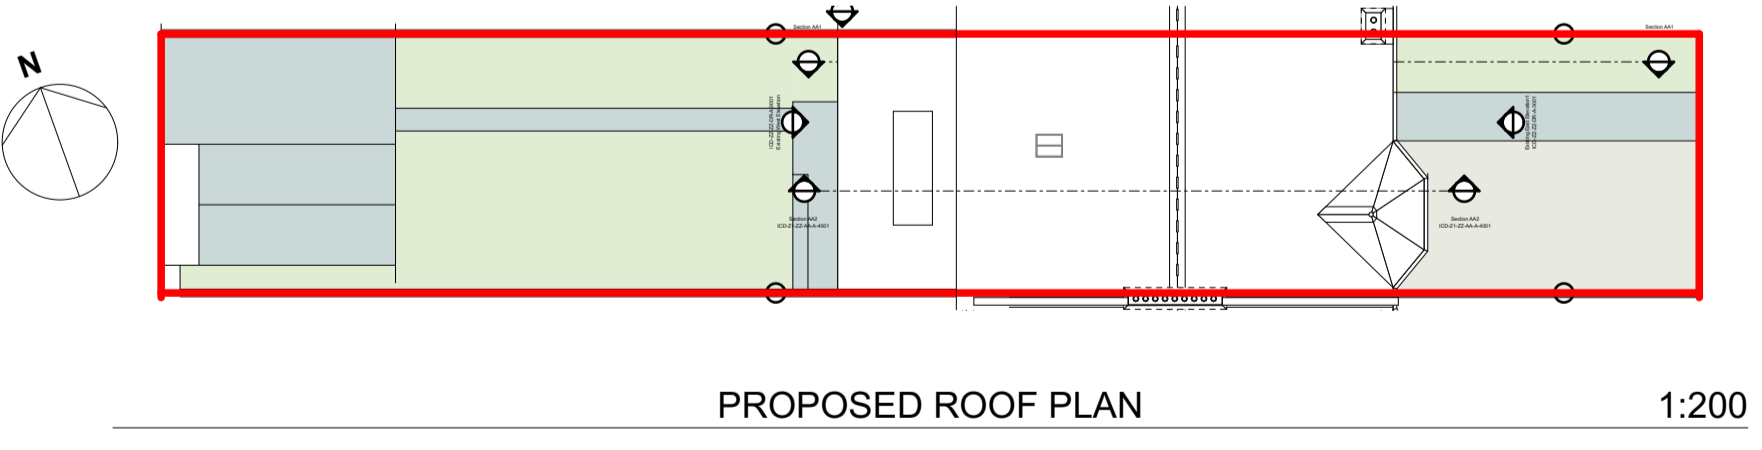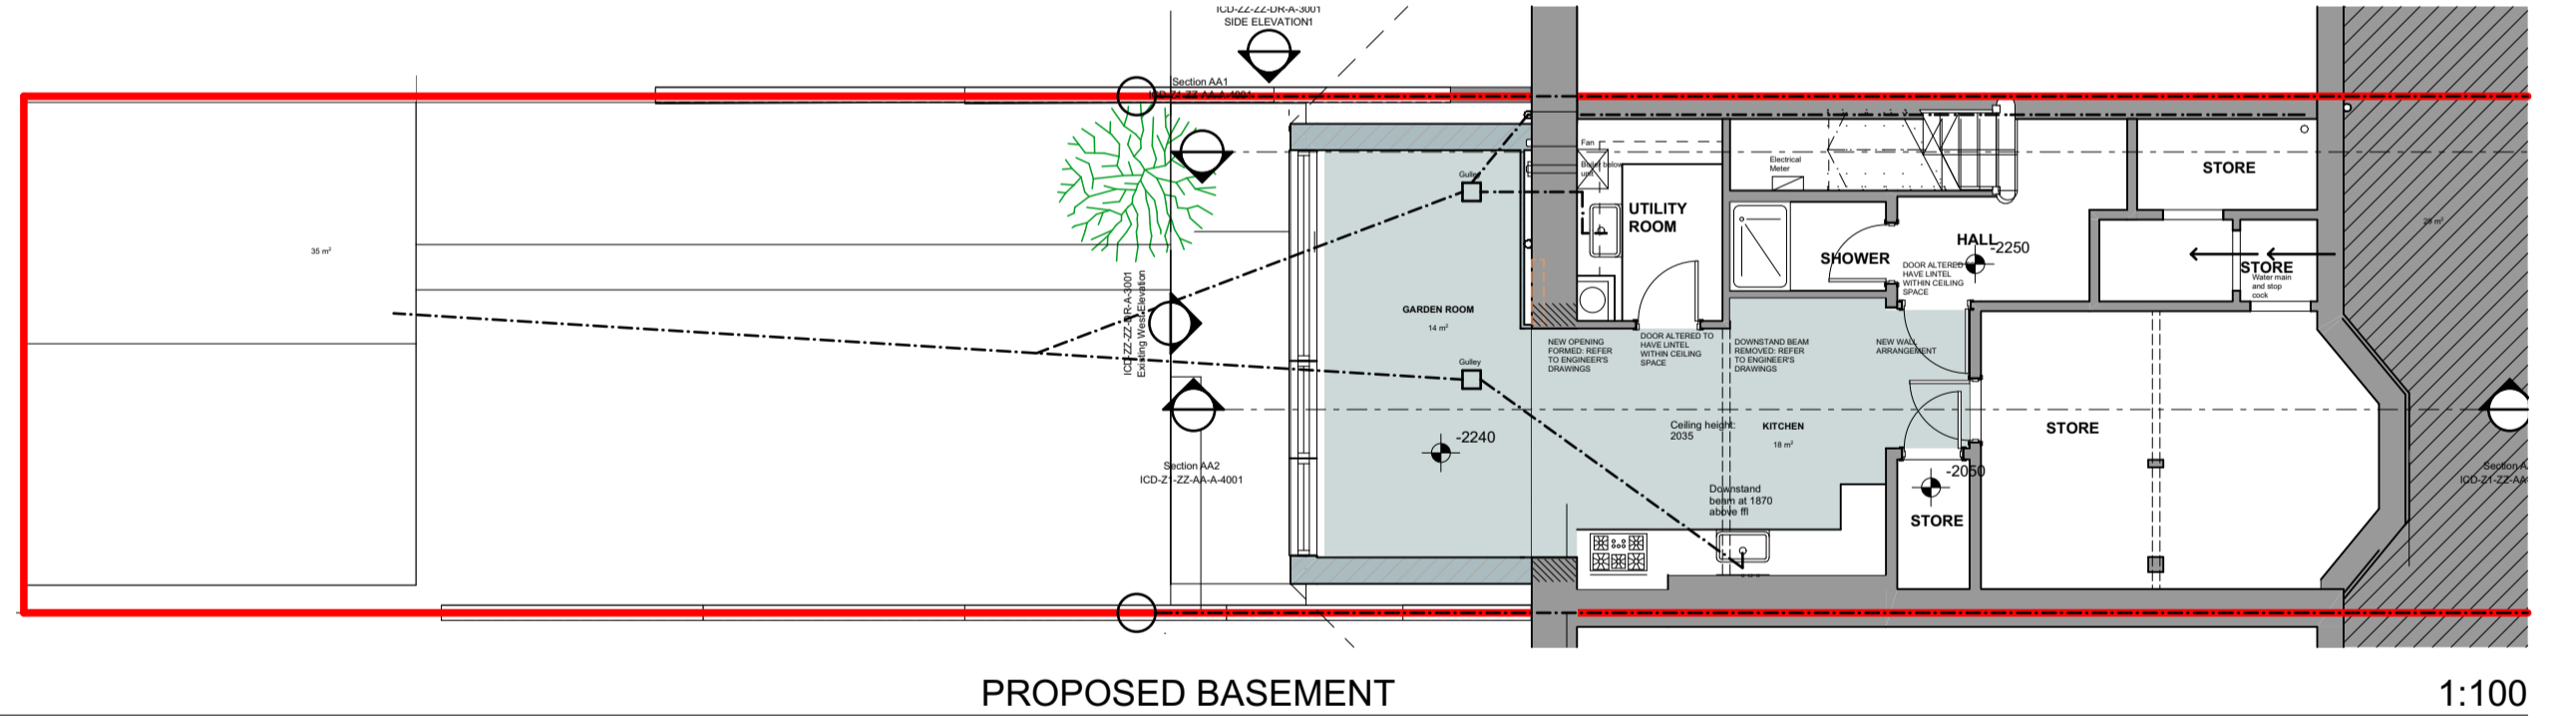

Notes:

Do not scale from drawings. Figured dimensions only to be taken from this drawing. All dimensions are to be checked on site before work is carried out. If in doubt, ask.

All dimensions are in millimetres unless otherwise stated. This drawing must be read in conjunction with all other architects detail drawings, schedules and specifications. Any discrepancies to be notified in writing to Architect immediately.

Refer to Engineers' drawings for all structural information. All building works to comply in all respects to current Building Standards for country in which site is located. All electrical work to be carried out in accordance with the latest edition of the Institute of Electrical Engineers Regulations and to the approval of the Local Authority. All drainage work to be carried out in consultation with the Local Authority Inspectors and to be tested to the satisfaction of the Local Authority.

This drawing must not be copied in whole or in part without prior written permission of ICDP Ltd

©ICDP Ltd

ICDP ARCHITECTS

Moorpark House, 11 Orton Place, Glasgow, G51 2HF 0141 445 3974
info@icdparchitects.com www.icdparchitects.com

PROJECT
EXTENSION TO 444 KILMARNOCK ROAD

CLIENT
MR & MRS WATSON


PLANNING

DATE	DRAWN DW	SCALE	PAPER SIZE A1
------	-------------	-------	------------------

NAME: **EXISTING AND PROPOSED DRAWINGS**

PROJECT	ORIGINATOR	ZONE	LEVEL	TYPE	ROLE	NUMBER
-ICDP-	00	-XX-	DR-A	L(-)01		

STATUS: SUITABILITY DESCRIPTION:
REVISION: REVISION DESCRIPTION:

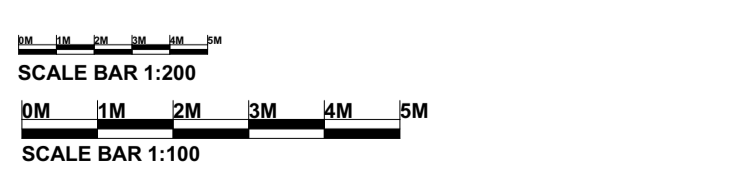

PROPOSED