
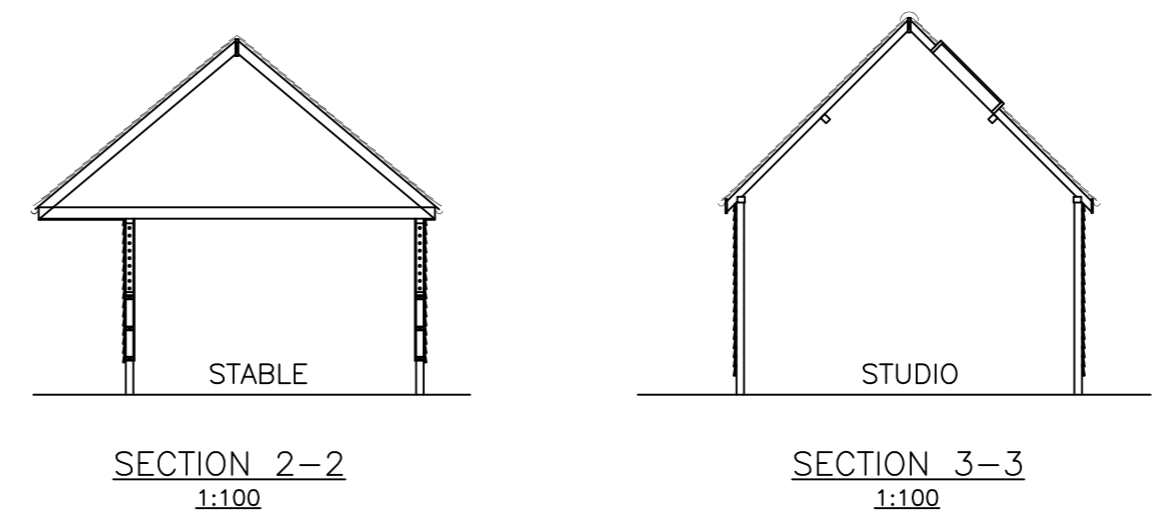
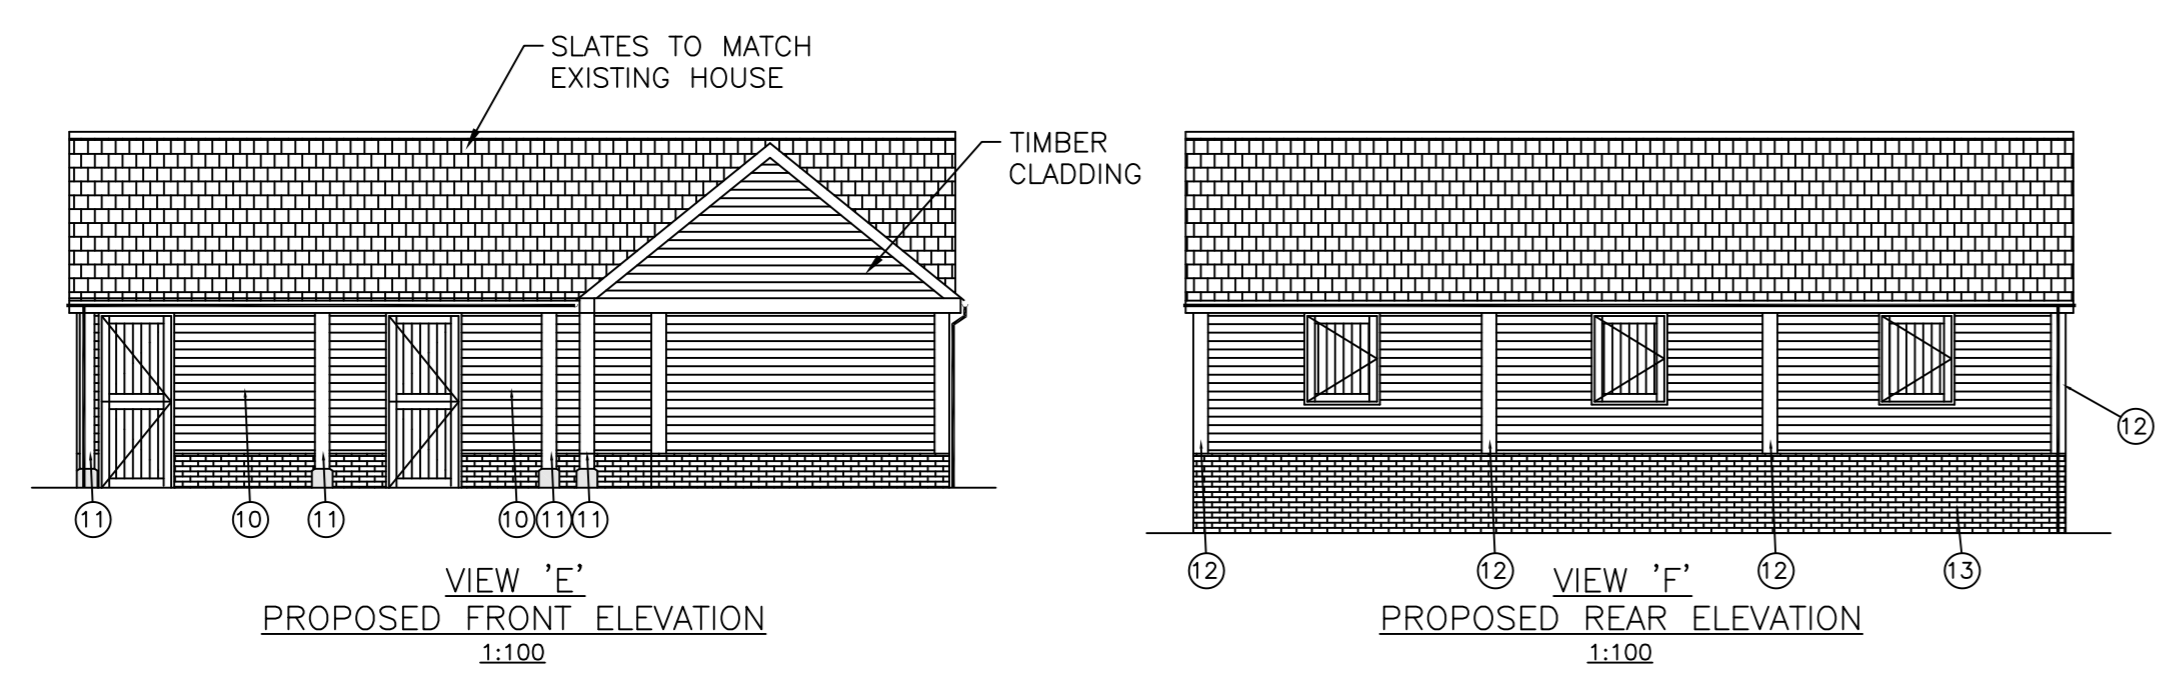
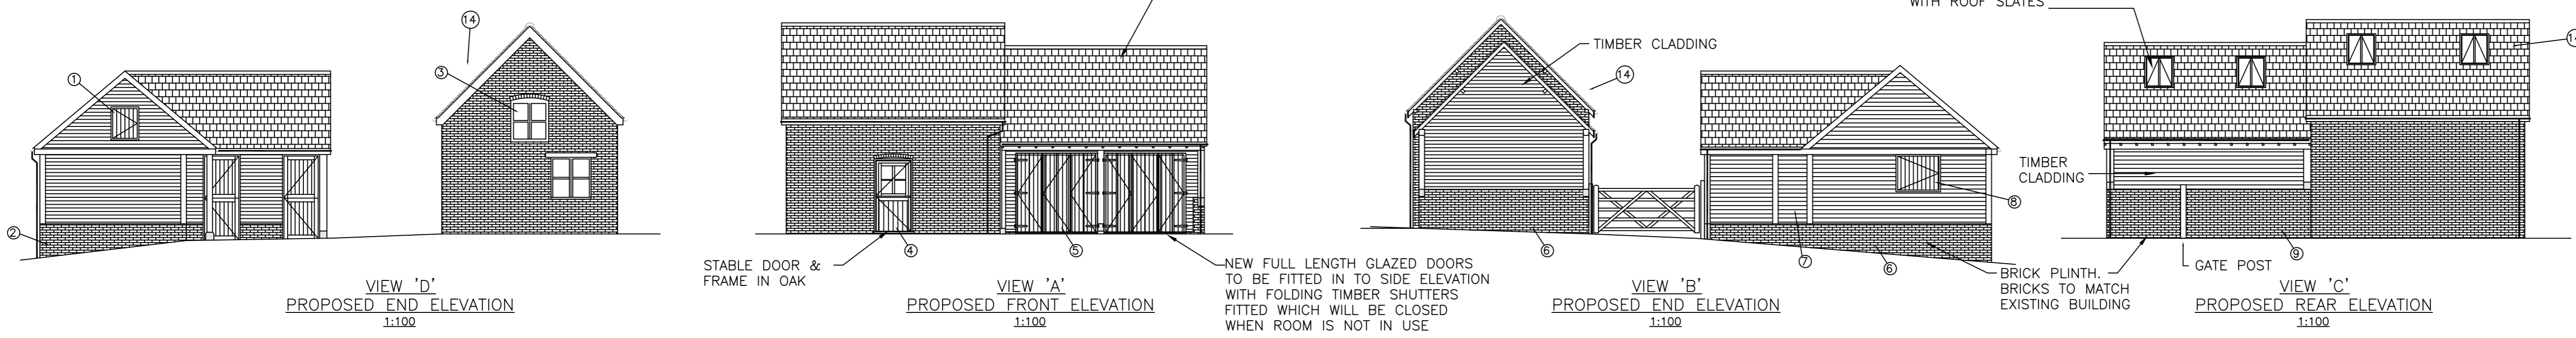
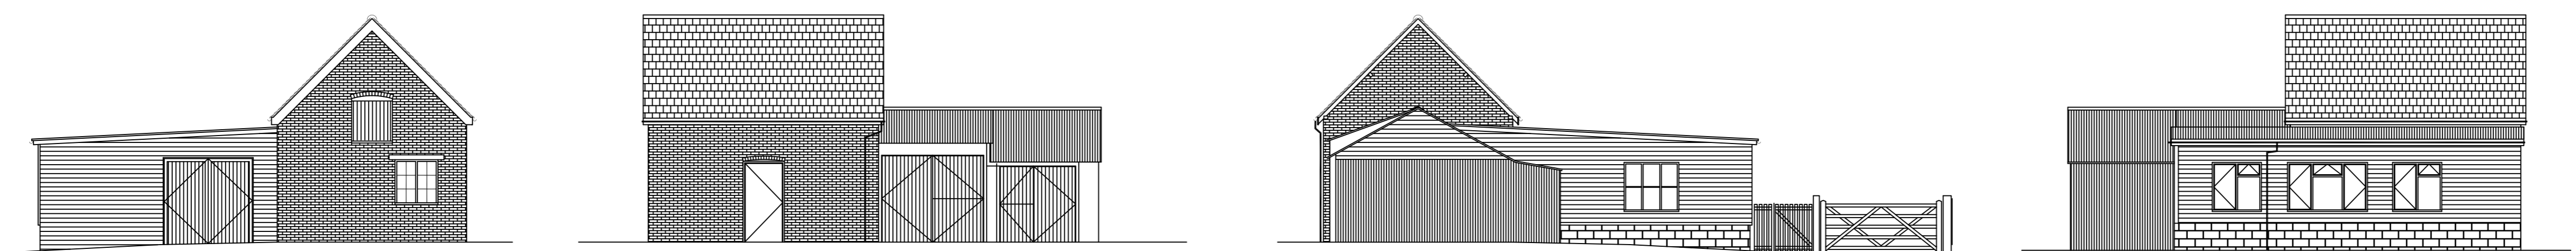
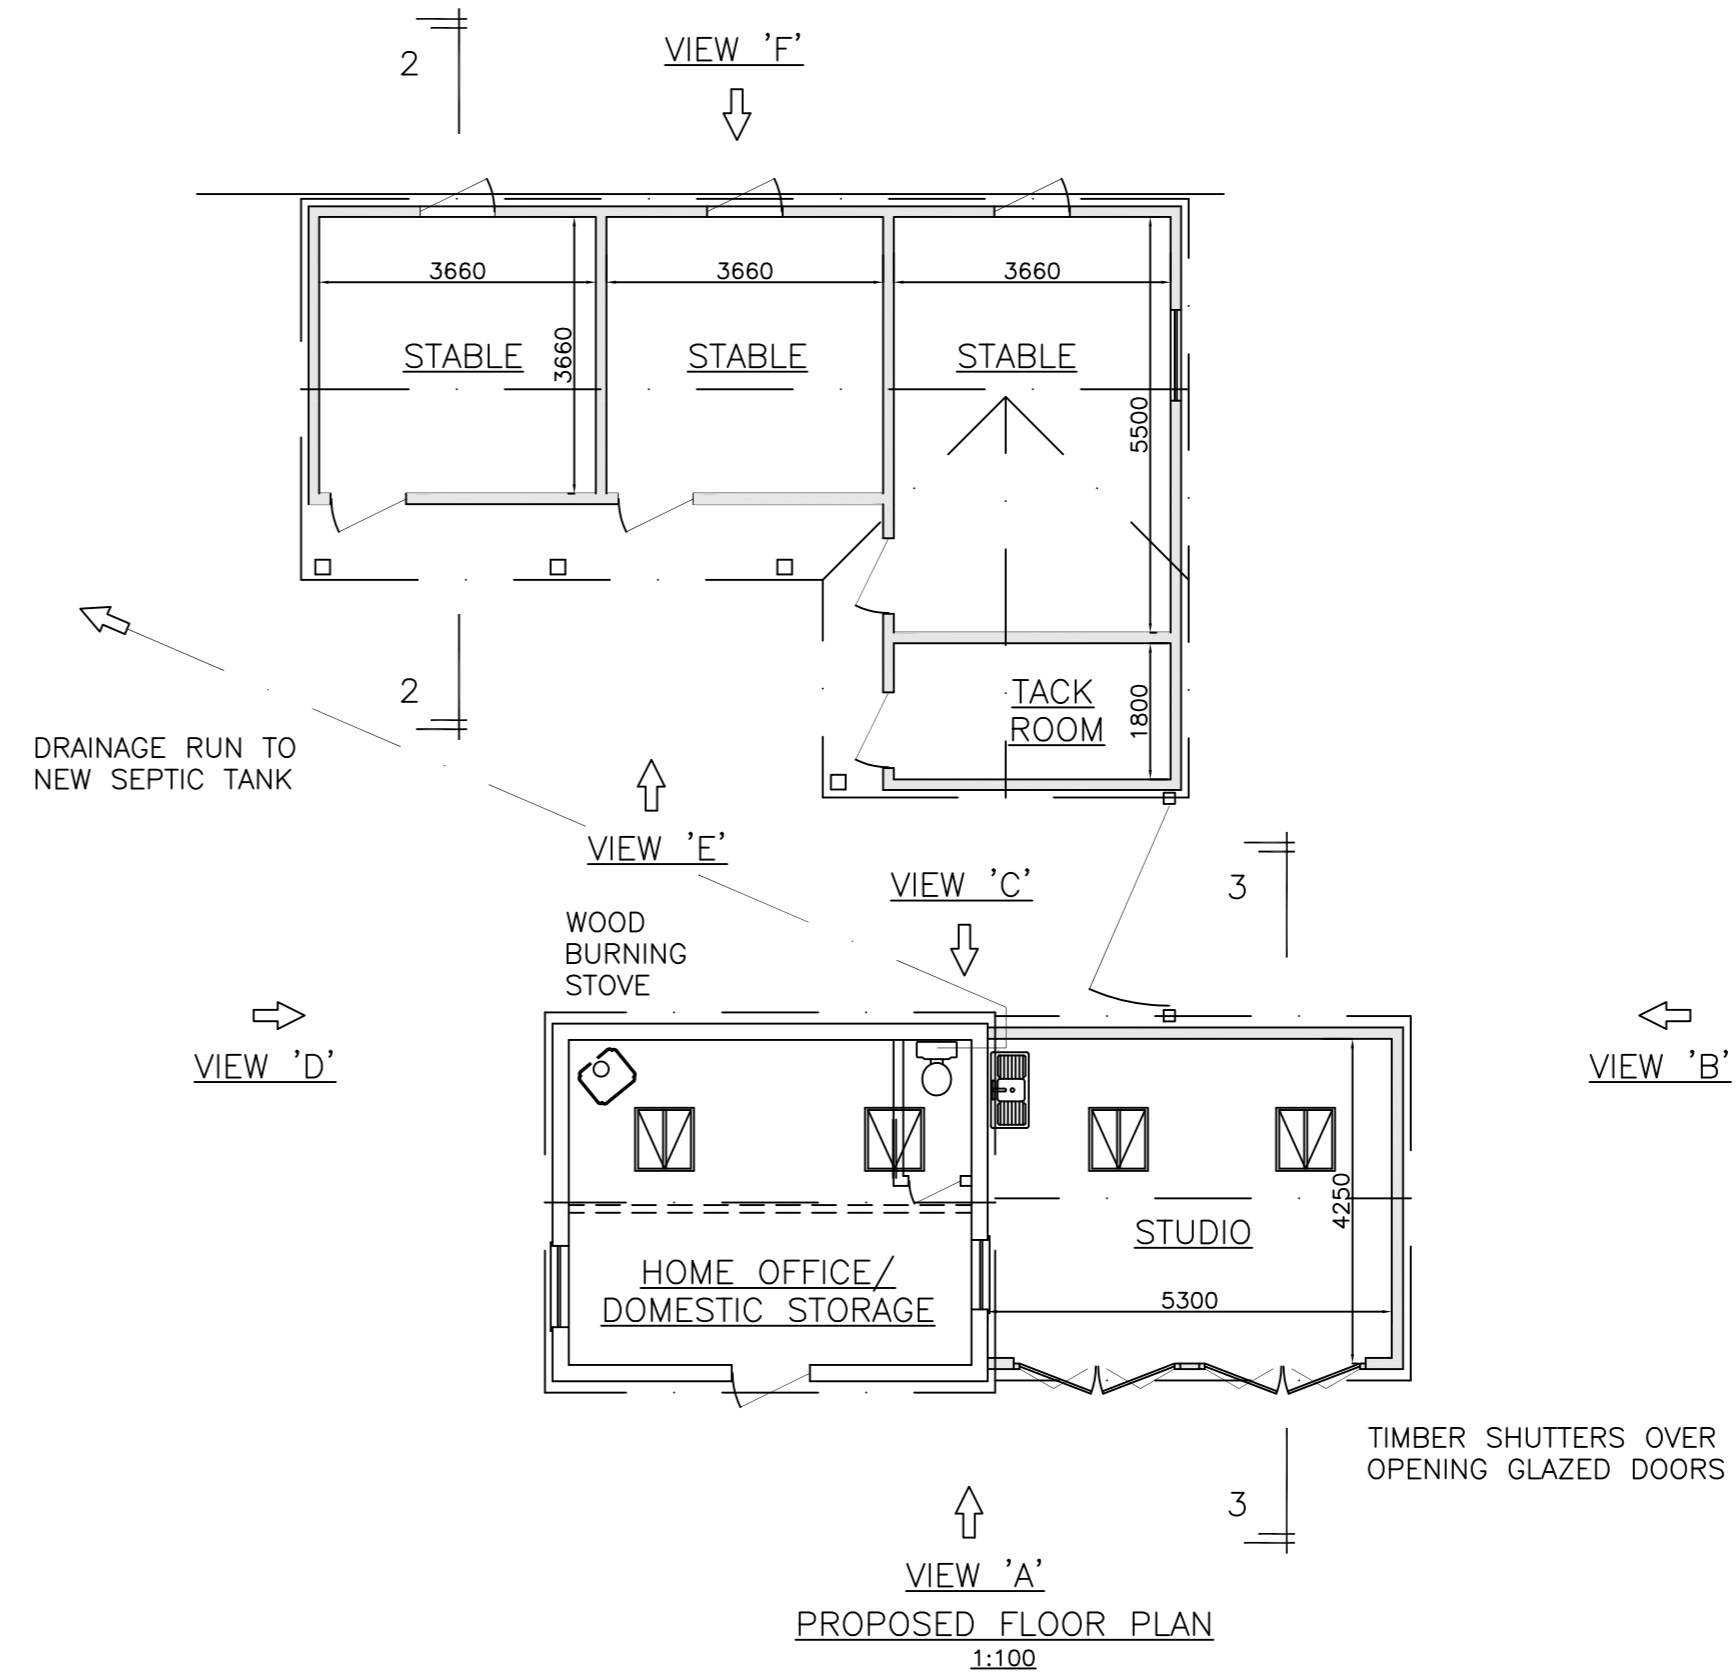


- NOTES**
1. THIS DRAWING IS COPYRIGHT AND MUST NOT BE REPRODUCED, COPIED, TRACED OR ALTERED IN ANY FORM WITHOUT THE EXPRESS PERMISSION OF FLAXTON ENGINEERING LTD. IN WRITING.
 2. CONSTRUCTION NOTE:
BUILDER TO COMPLY STRICTLY WITH APPROVED DESIGN PLAN - ANY CONCERNS SHOULD BE RAISED DIRECTLY WITH FLAXTON ENGINEERING LTD. PRIOR TO WORK COMMENCING.
 3. ALL DIMENSIONS TO BE CHECKED ON SITE.
 4. SOAKAWAY TO BE A MIN. OF 1M3 CAPACITY AND AT LEAST 5M FROM ANY BUILDING.
 5. THE BUILDER OR SUPPLIER IS TO CHECK ALL RELEVANT SITE DIMENSIONS, LEVELS AND EXISTING SERVICE RUNS PRIOR TO WORK COMMENCING.

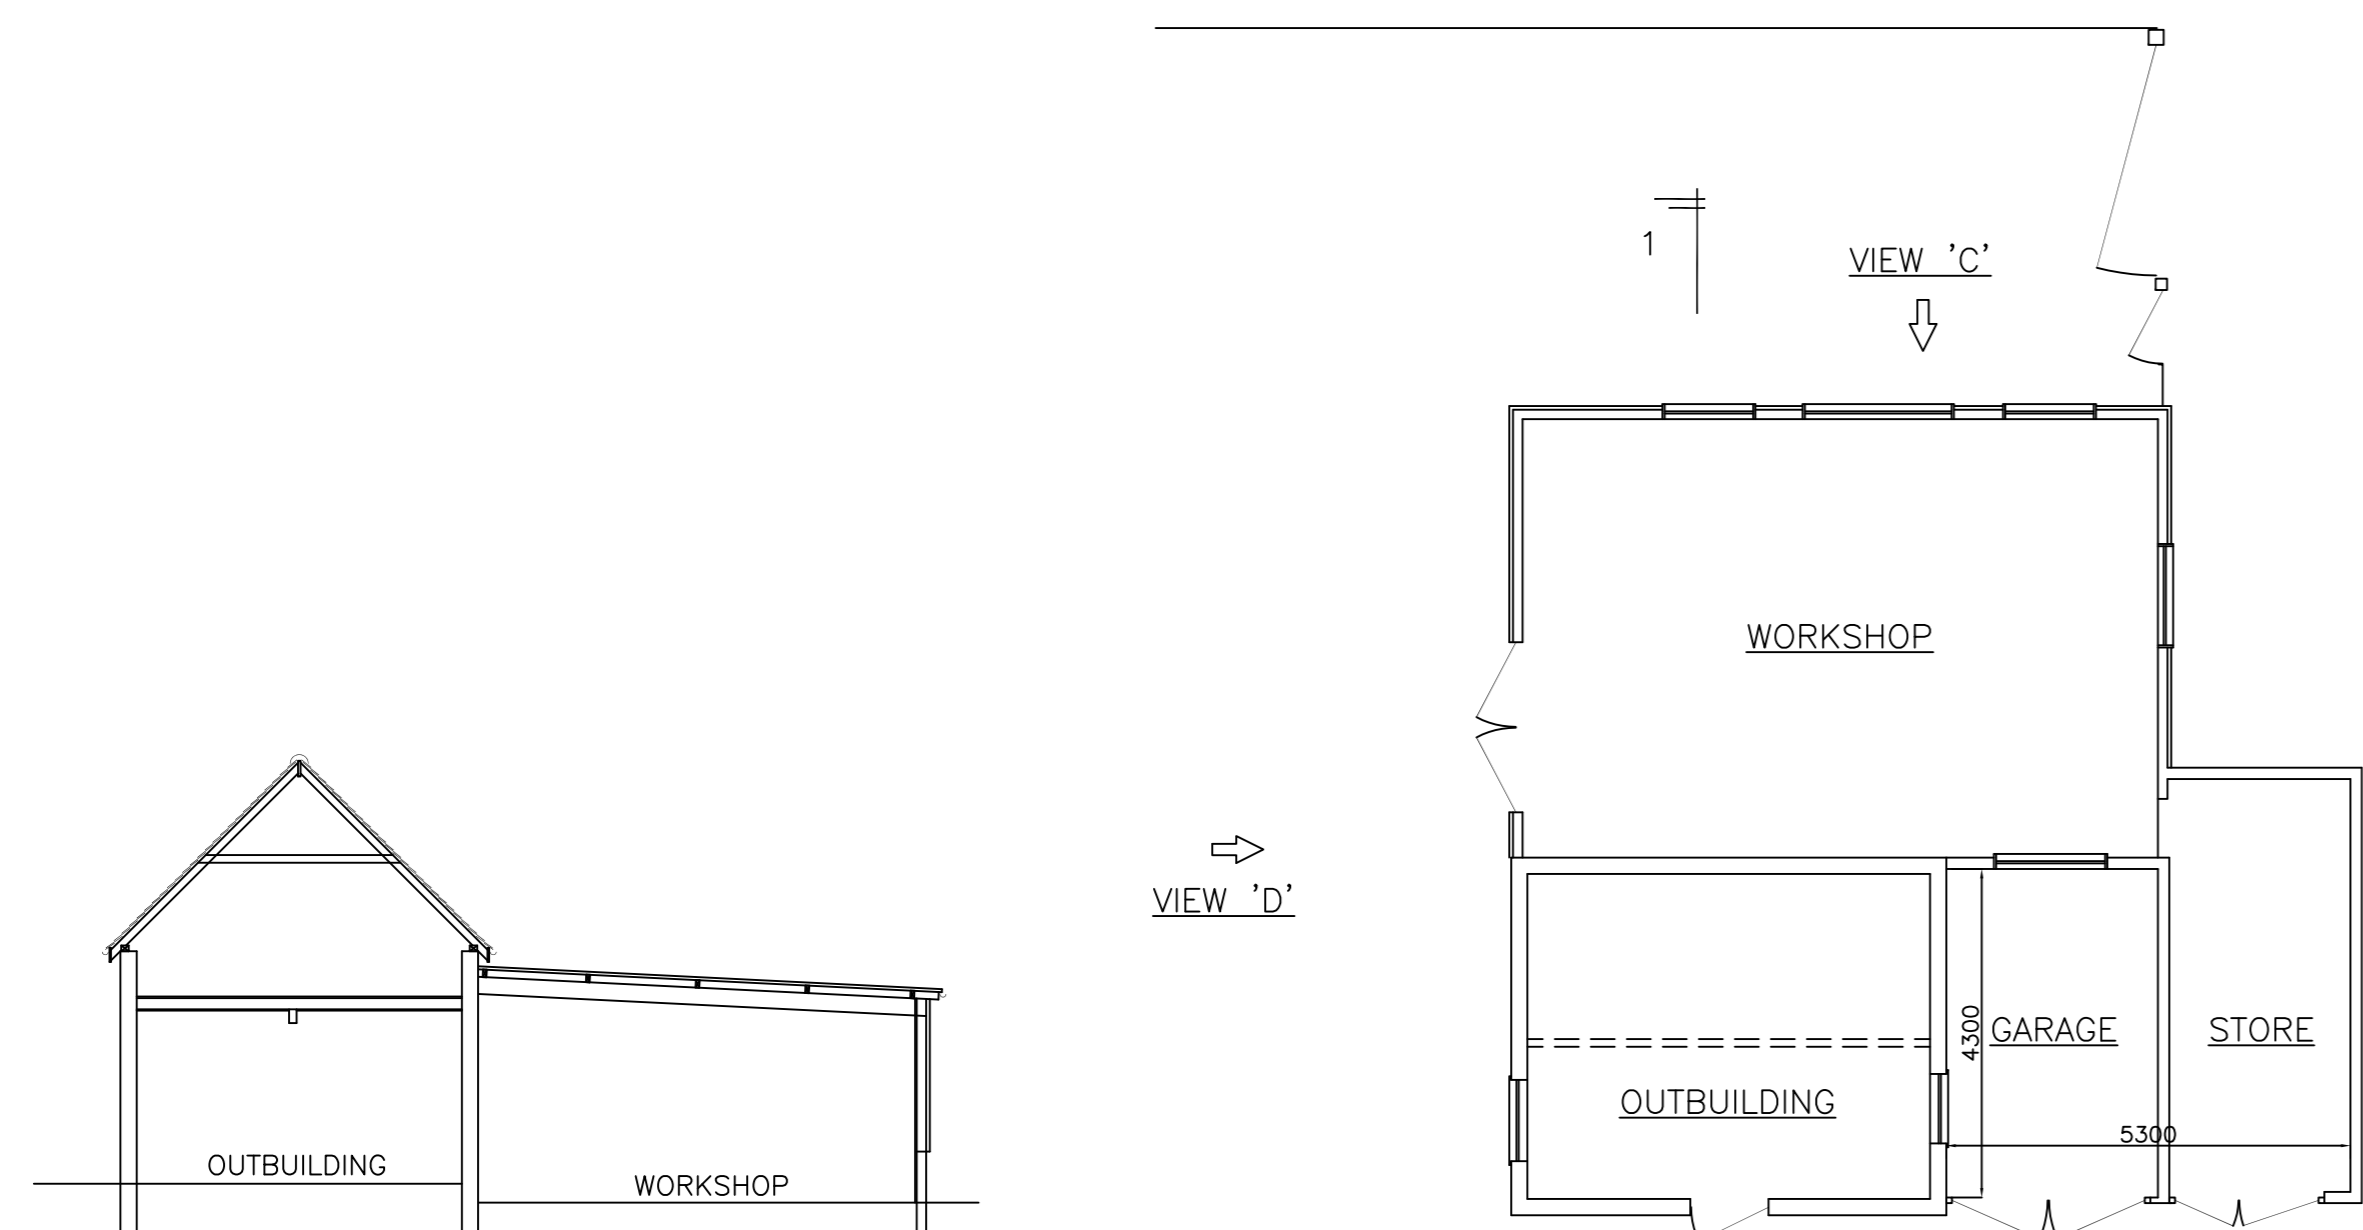

PLANNING APPROVED
REF No 17/01008
5th DECEMBER 2017
DRAWING No 001 Rev E

REV.	DATE	DESCRIPTION
F	12-05-21	REVISED TO OFFICER COMMENT
E	5-12-17	REVISED TO PLANNERS COMMENTS
D	15-11-17	REVISED TO CLIENT DESIGN
C	31-10-17	CLADDING ADDED TO VIEW 'C'
B	10-10-17	REVISED TO PLANNING OFFICERS COMMENTS
A	9-10-17	REVISED TO CONSERVATION OFFICERS COMMENTS

TITLE
PLANS & ELEVATIONS OF OUTBUILDINGS
MALWOOD WALK FARM, NEWTOWN ROAD,
NEWTOWN, MINSTEAD, LYNDHURST,
HANTS. SO43 7GD
for Dr STANDEVEN & Mr HOLDEN

FLAXTON ENGINEERING LTD.
DESIGN AND DRAFTING SERVICES
'HARTLANDS'
SILVER STREET,
SWAY,
NR LYMINGTON,
HANTS, SO41 6DF

TEL : 01590 683774
E-mail : steve@flaxtonengineering.co.uk

DRAWN BY S.A. DATE AUGUST 2017

SCALES 1:100 @ A1

DRAWING No. 001 REV. F

THIS DRAWING TO BE
READ IN CONJUNCTION
WITH DRG 002