



siteplan 006

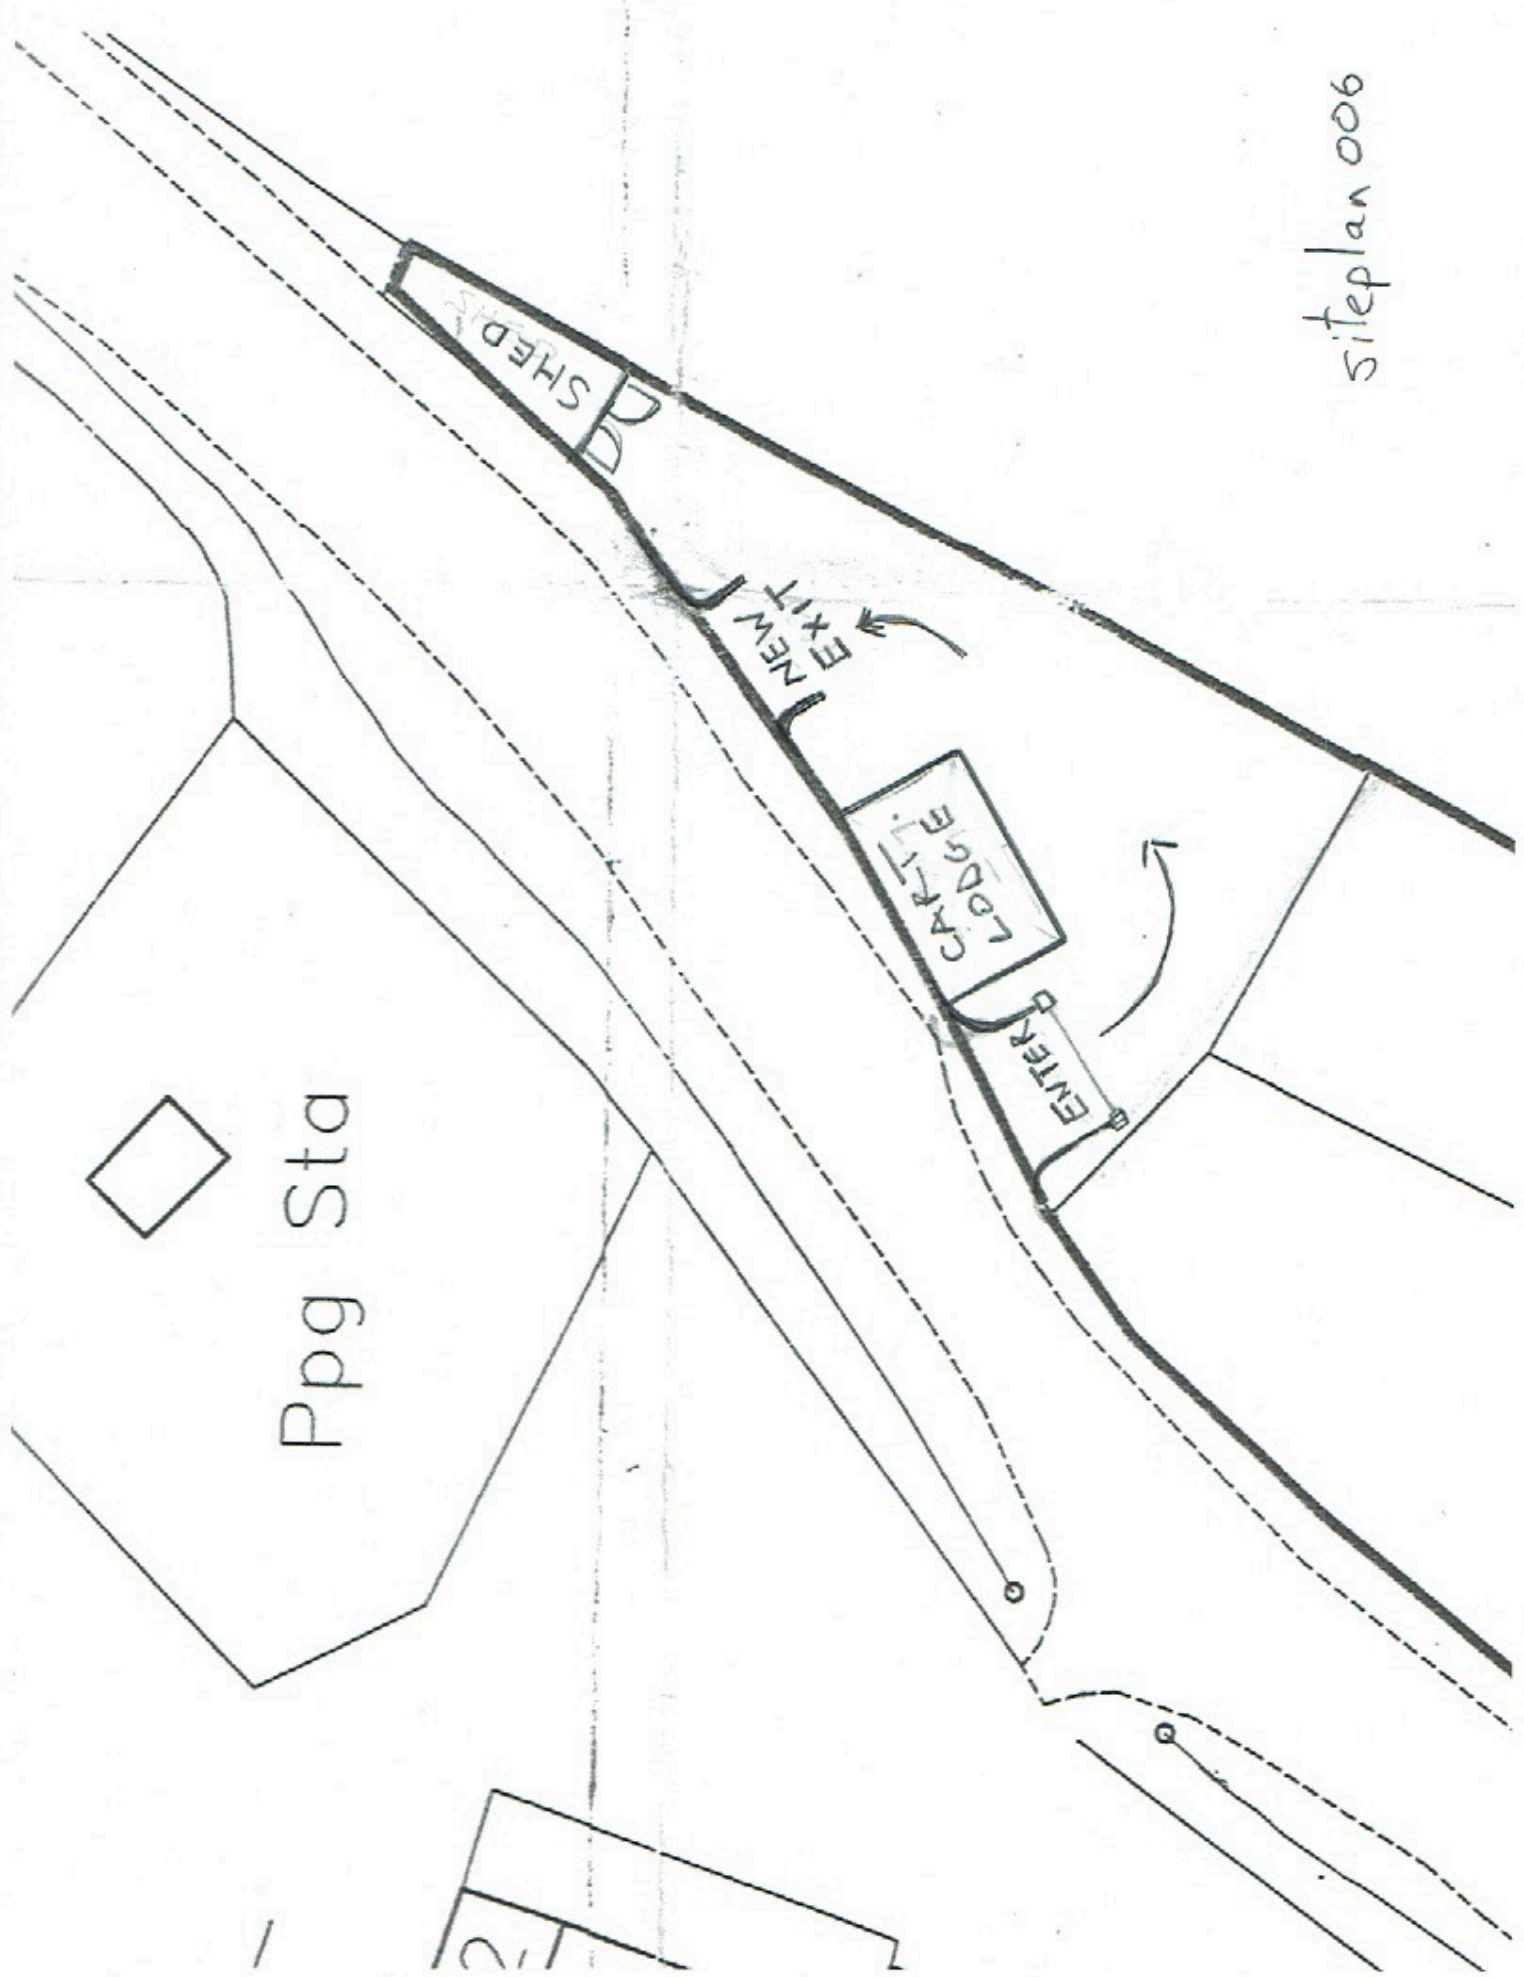

Ppg Sta

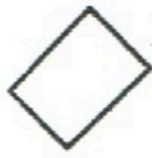

SHEDS

NEW  
EXIT

CART.  
LODGE

ENTER