

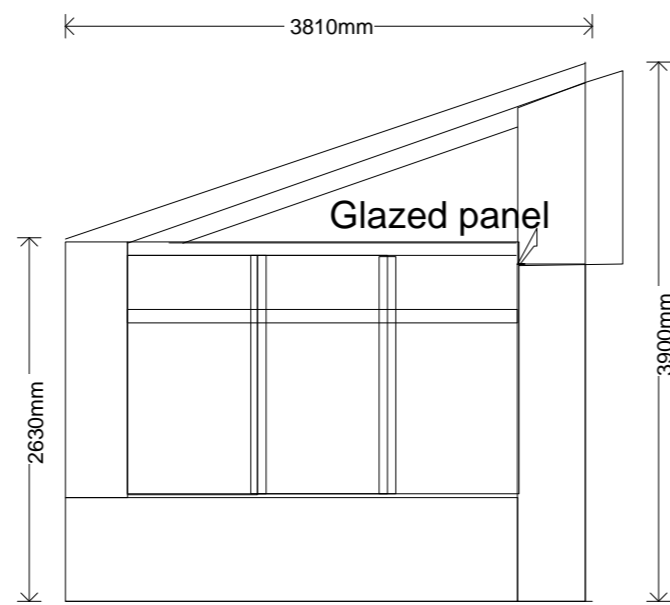


Existing Building (ground Floor)

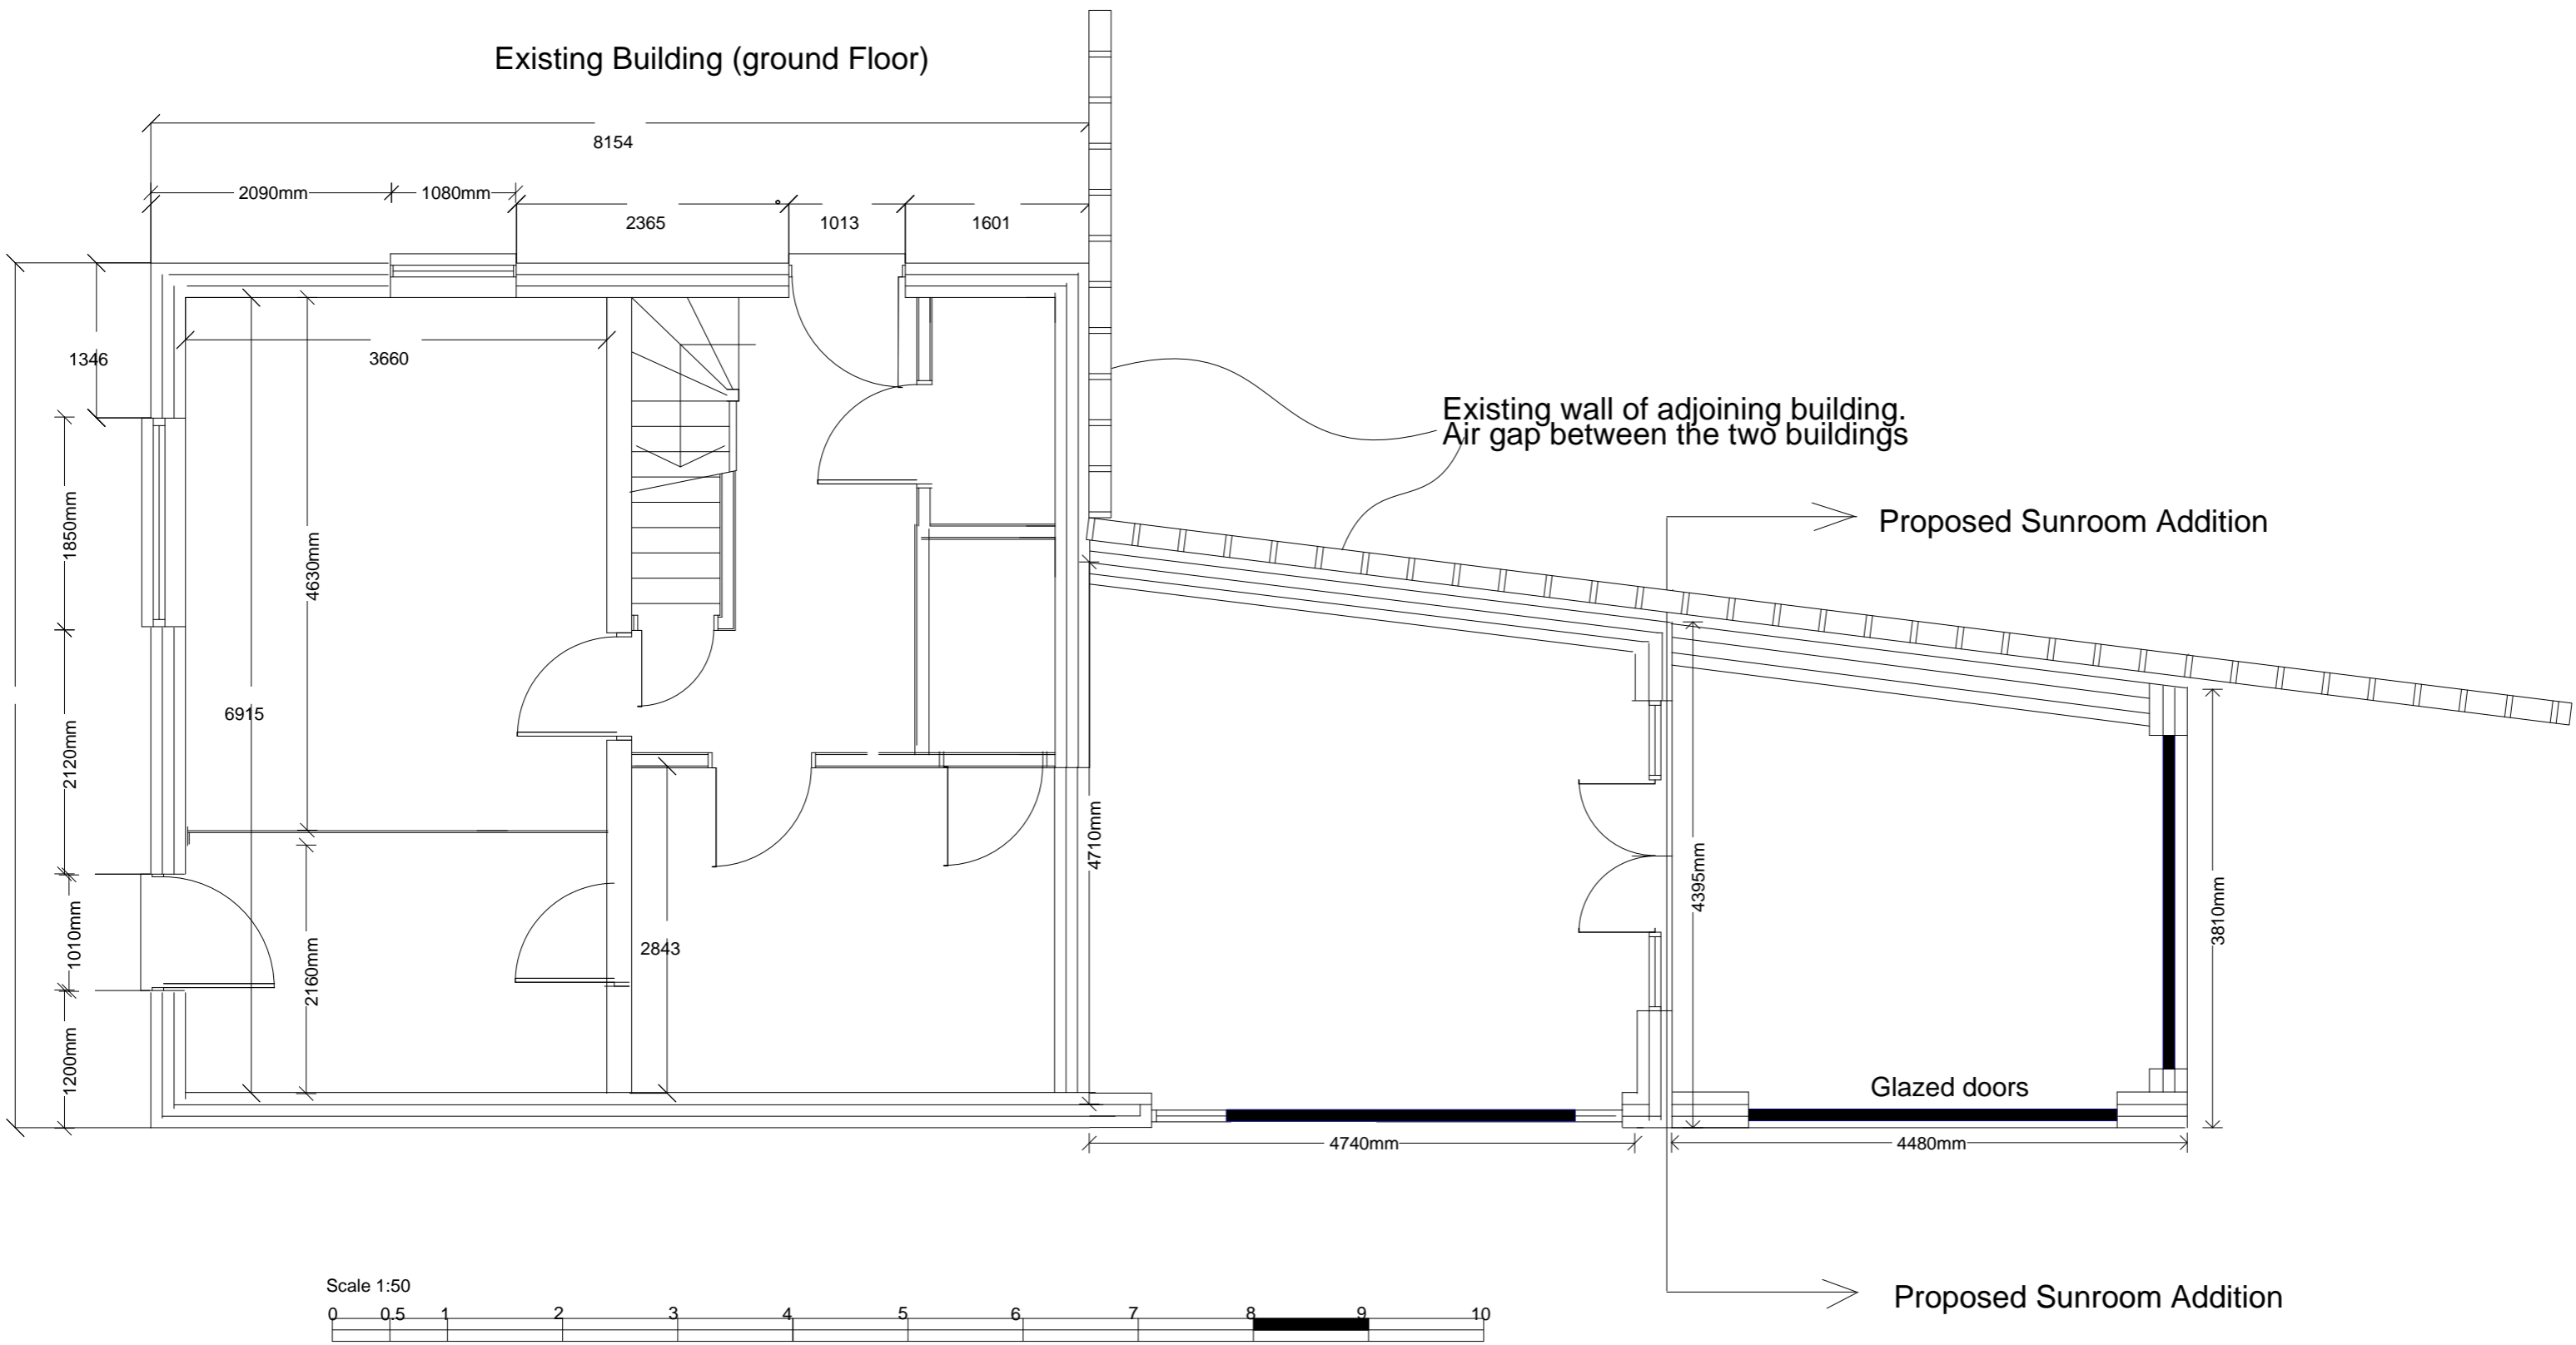

End Elavation

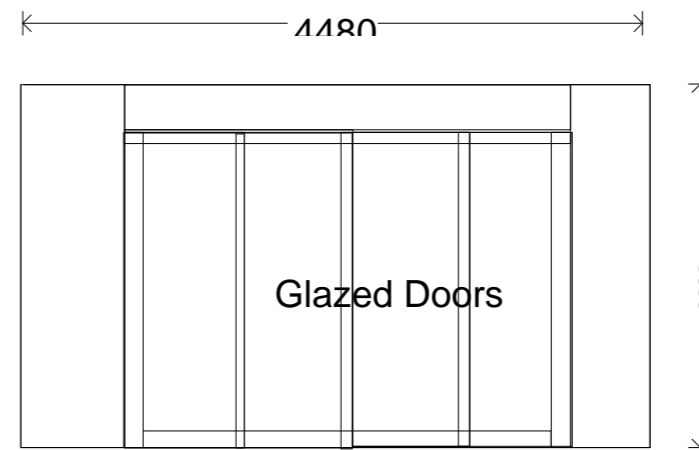

Front Elavation

