
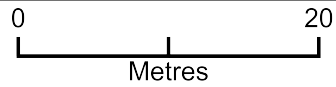


JAYSLP003

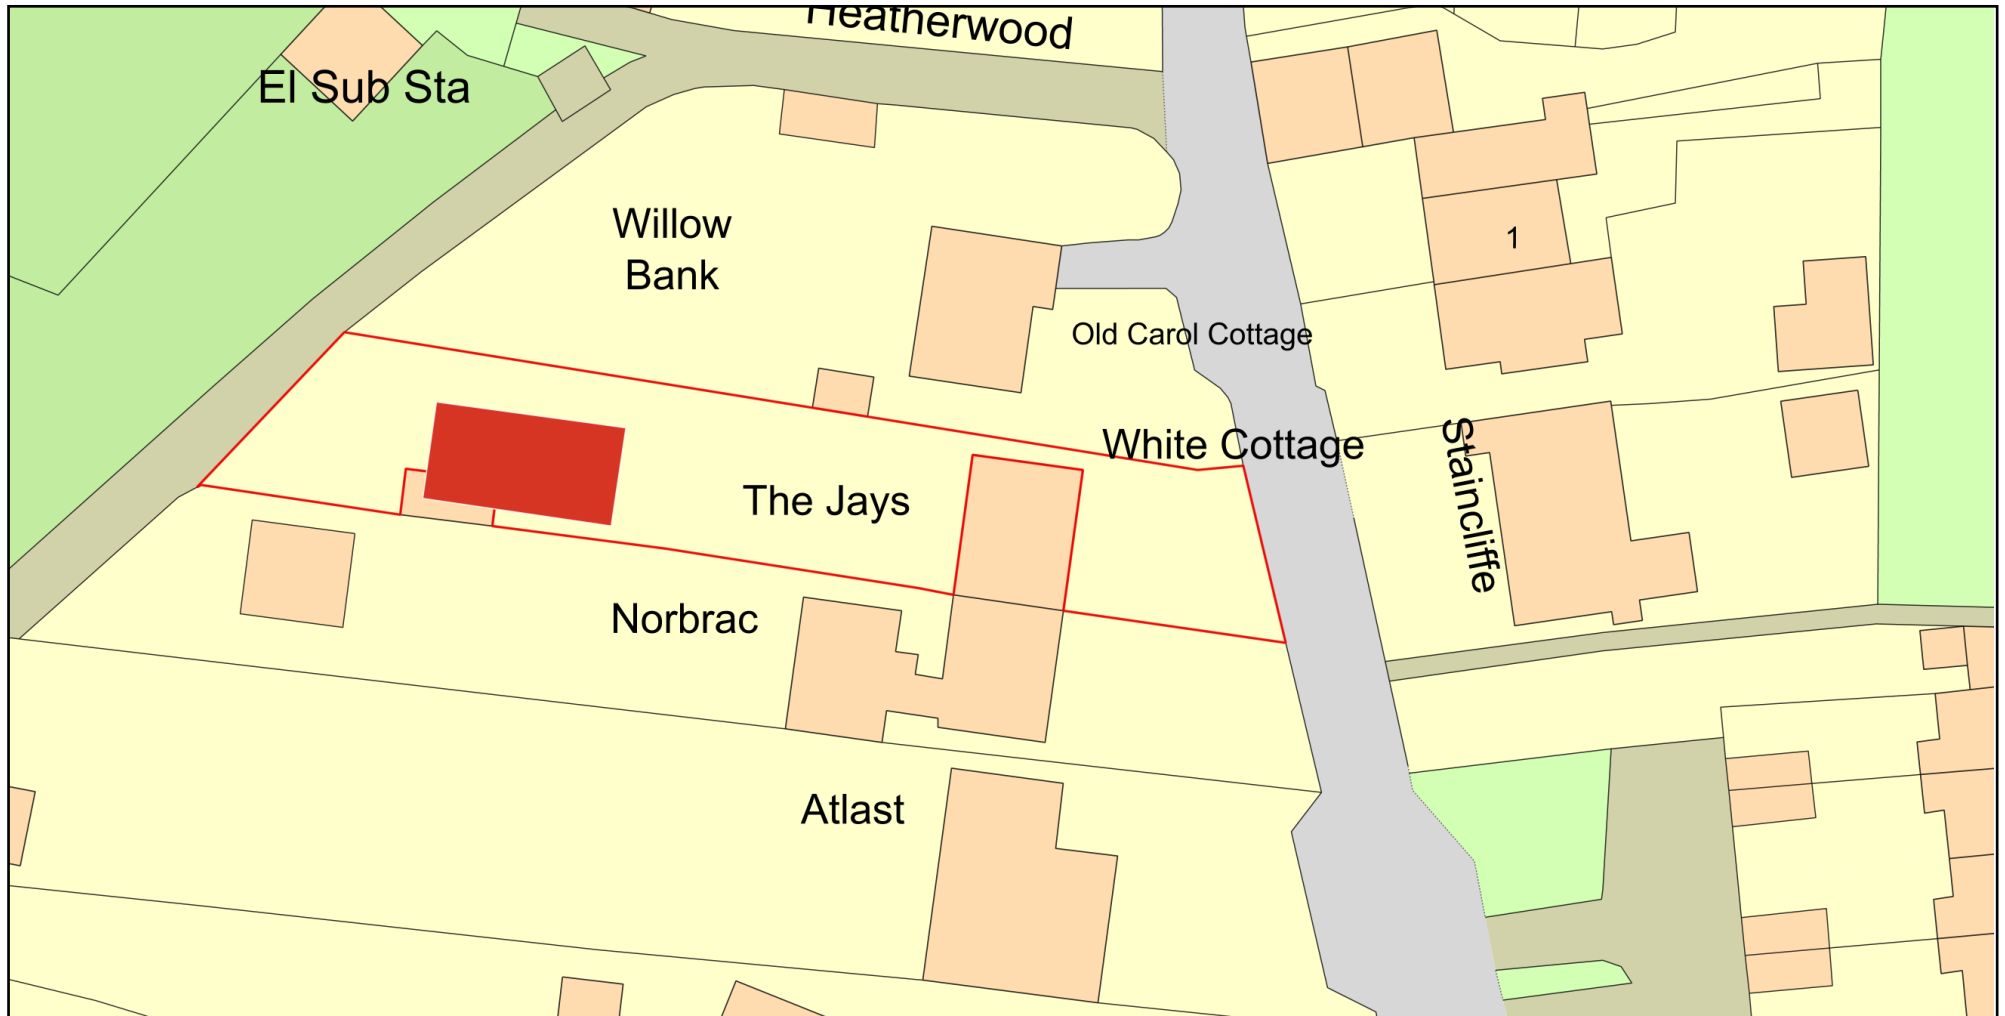

Plan Produced for: Tonbridge & Malling Council

Date Produced: 04 Jun 2021

Plan Reference Number: TQRQM21155085139725

Scale: 1:500 @ A4

© Crown copyright and database rights 2021 OS 100042766

