
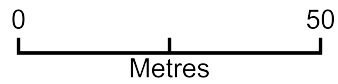


42 Norfolk Place, RM16 6DE

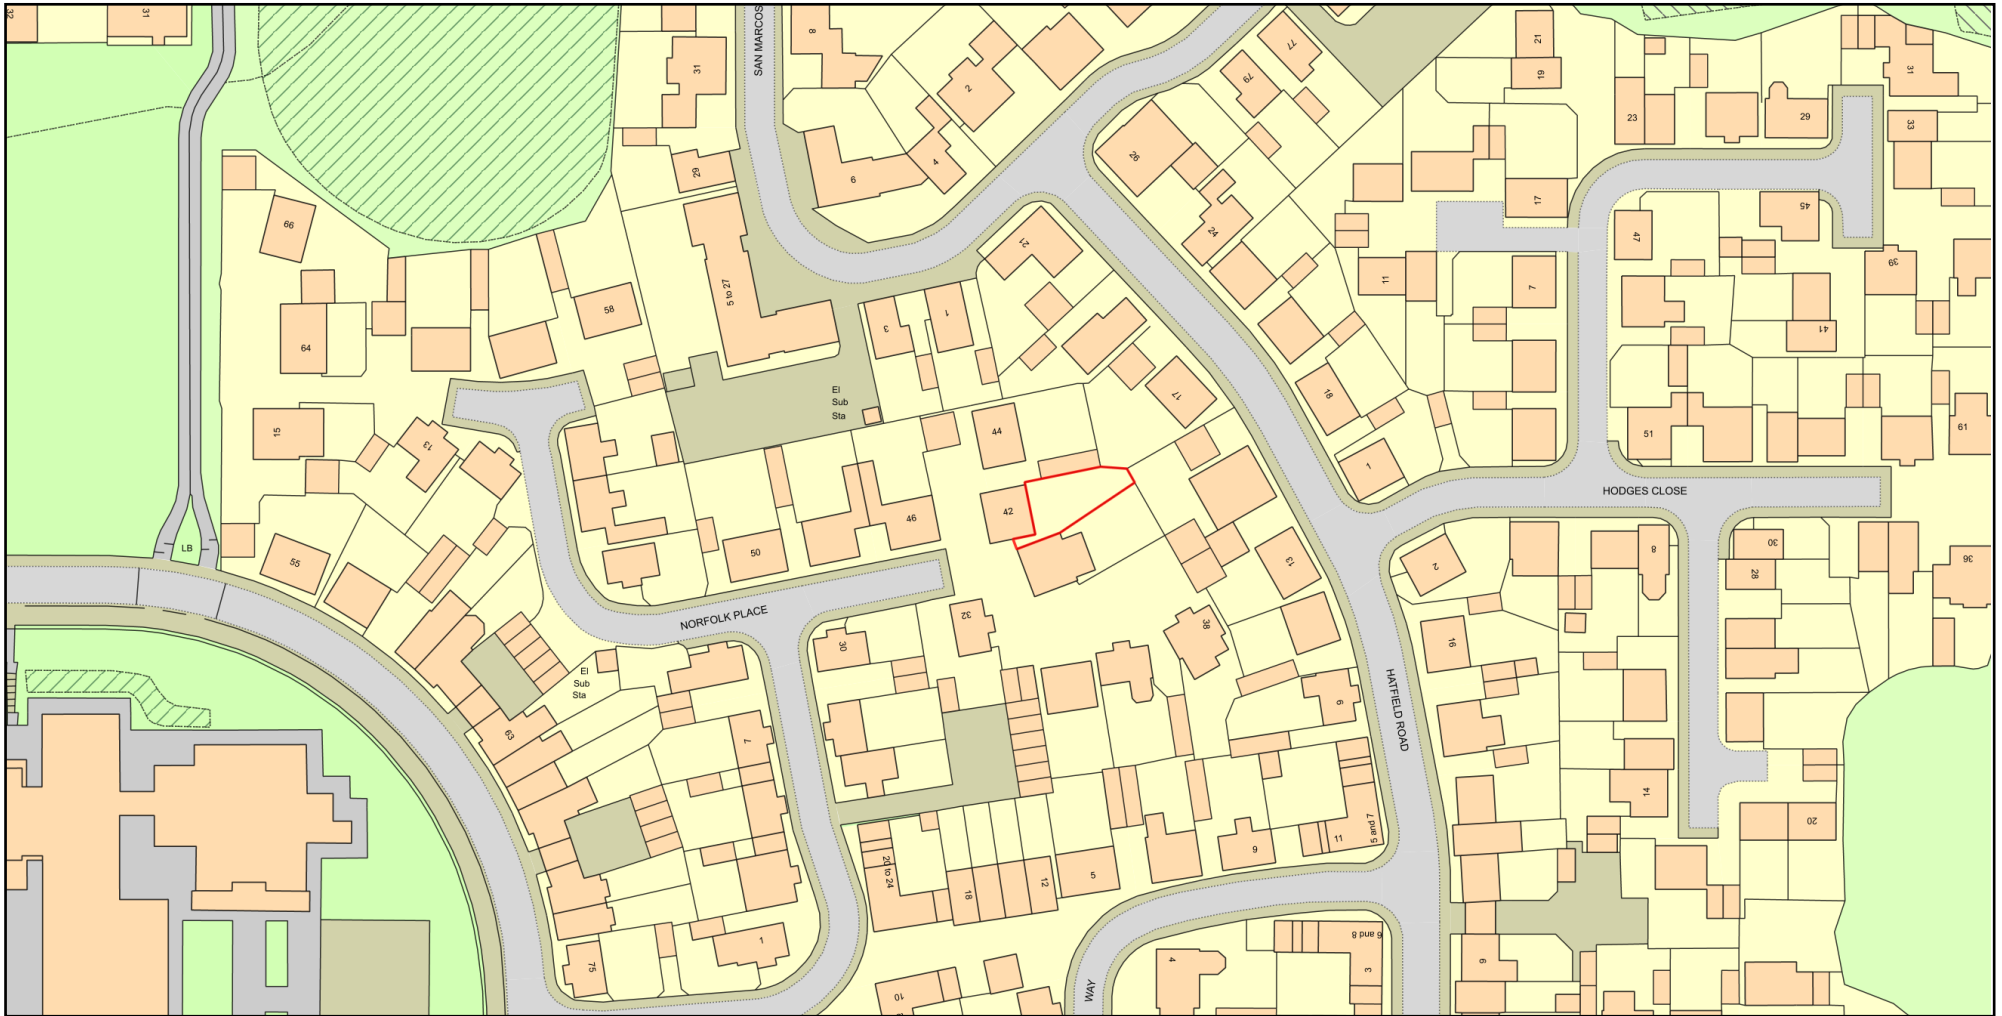

Plan Produced for: Thurrock Council

Date Produced: 13 Apr 2021

Plan Reference Number: TQRQM21103111753456

Scale: 1:1250 @ A4

© Crown copyright and database rights 2021 OS 100042766