


NO. 42 NORFOLK PLACE, RM16 6DE - SITE BLOCK PLAN OUTLINED IN RED INC. OUTBUILDING SHOWN IN GREY REQUIRING RETROSPECTIVE PLANNING

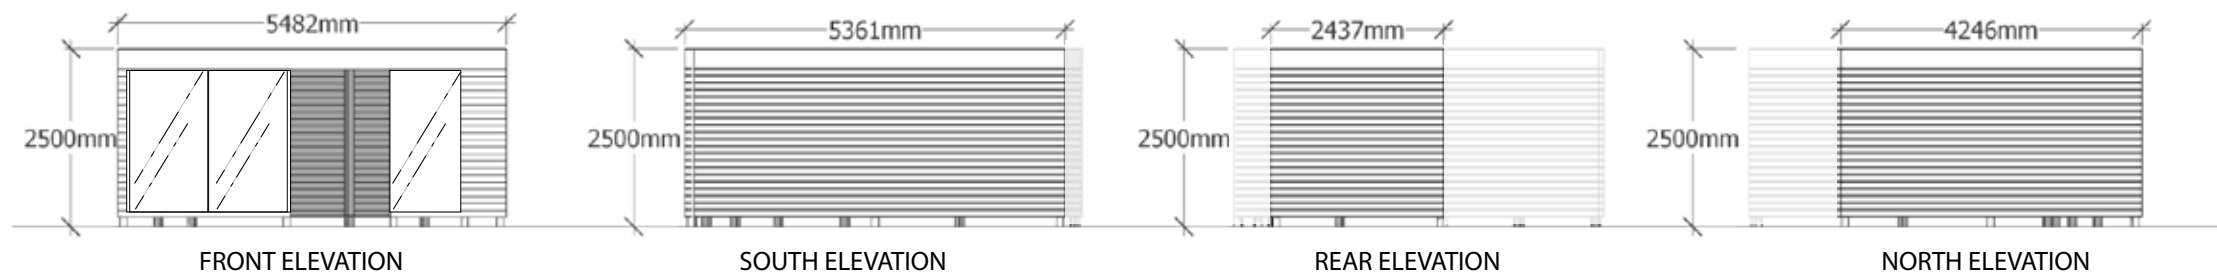

NOTES
SCALING FOR PLANNING PURPOSES ONLY.

REV	NOTES	DATE	BY

STATUS PLANNING
PROJECT
TITLE
SCALE AT A3: 1:100

DWG NUM	REV
---------	-----