


Disclaimer: brp architects ltd. accept no responsibility for work not undertaken fully in accordance with the contents of this drawing and related specifications. This document and its design content is copyright protected ©. It shall be read in conjunction with all other associated project information including models, specifications, schedules and related consultants documents. Do not scale from documents for construction purposes. Dimensions to take precedent over scaling. All scales noted correct at original paper size. All dimensions to be checked on site. Immediately report any discrepancies, errors or omissions on this document to the originator if in doubt ask.
Source File: P130-6 210225 Planning.pln

Rev	Date	Drawn	Note
-----	------	-------	------

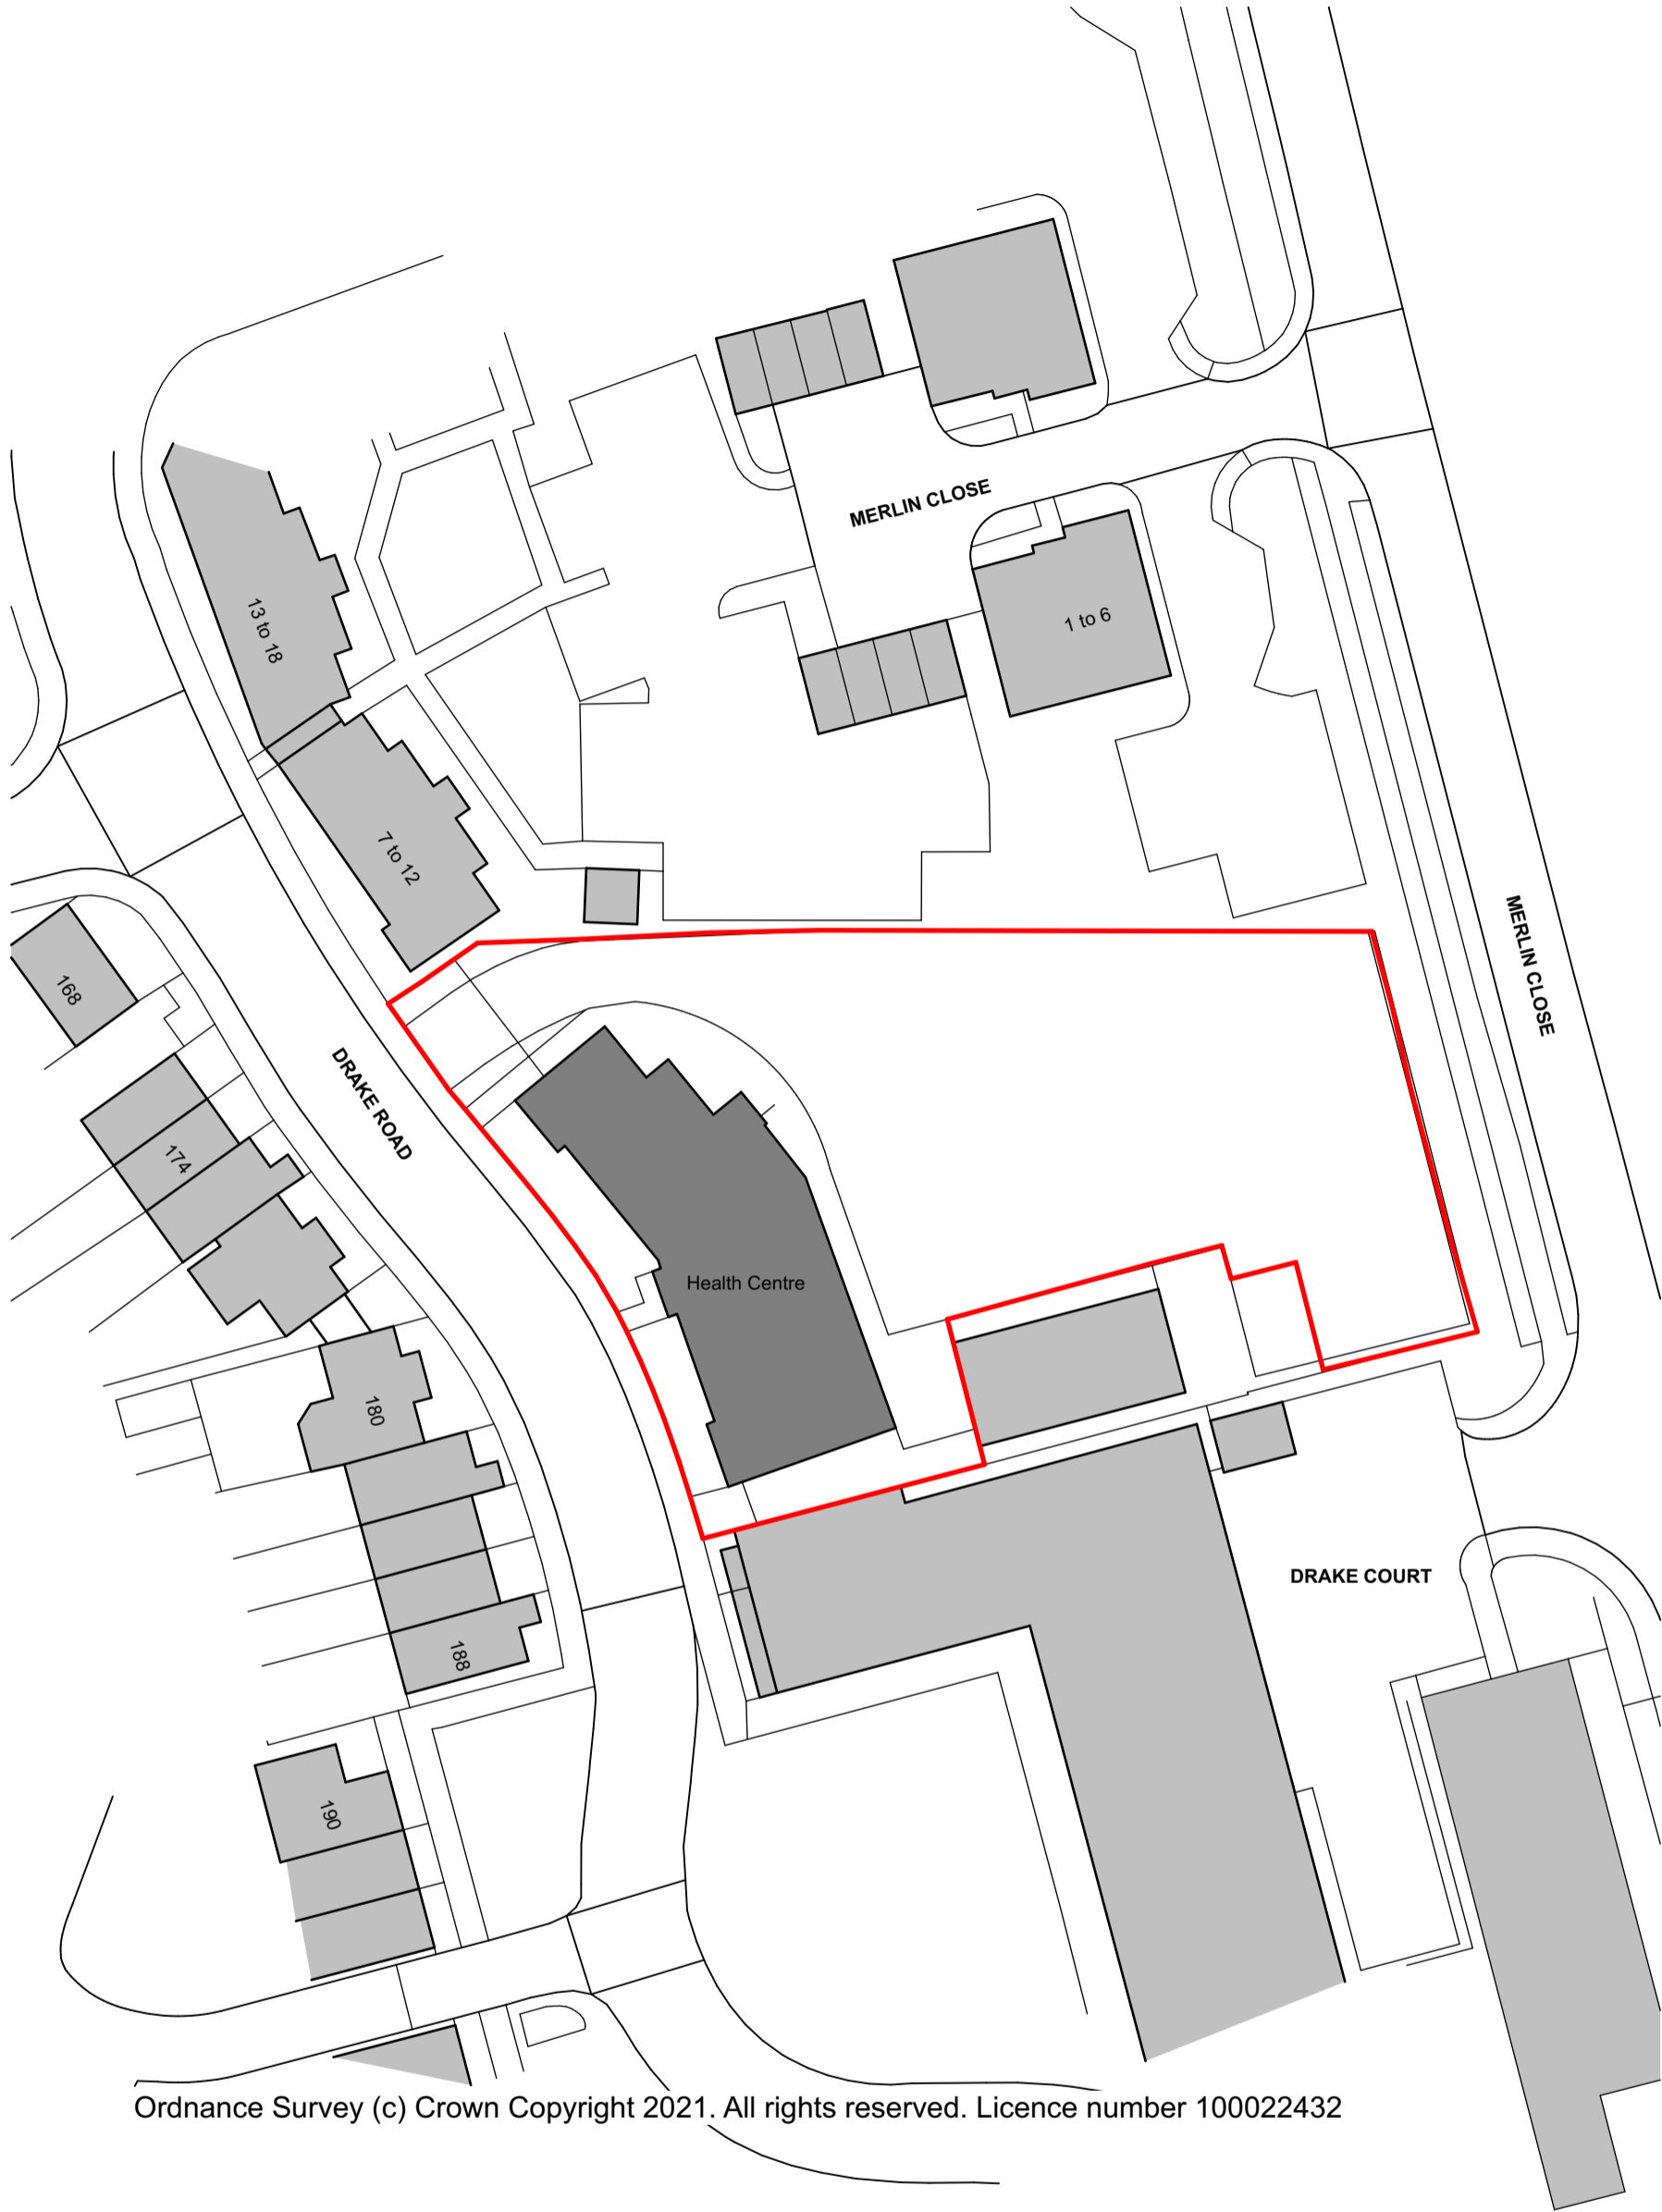

Ordnance Survey (c) Crown Copyright 2021. All rights reserved. Licence number 100022432



brp architects
 1 Millers Yard
 Roman Way
 Market Harborough
 Leicestershire
 LE16 7PW
 t : 01858 464986
 brp-architects.com

Client
Primary Health Properties

Project Title
**Chafford Hundred Medical Centre
 Drake Road
 Chafford Hundred**

Drawing Title
Block Plan

Drawing Status
Planning

Scale(s): 1:500	Original Paper Size: A3
Drawn By: JSJ	Date: 20.02.21

Document Reference:
P130-BRP-00-00-DR-A-0101-P01

Scale (m)

