

Existing Elevation 1/100


Description: Existing elevation

Rev: 2

Scale: @ A3 1/100

Drawn: BG

DATE

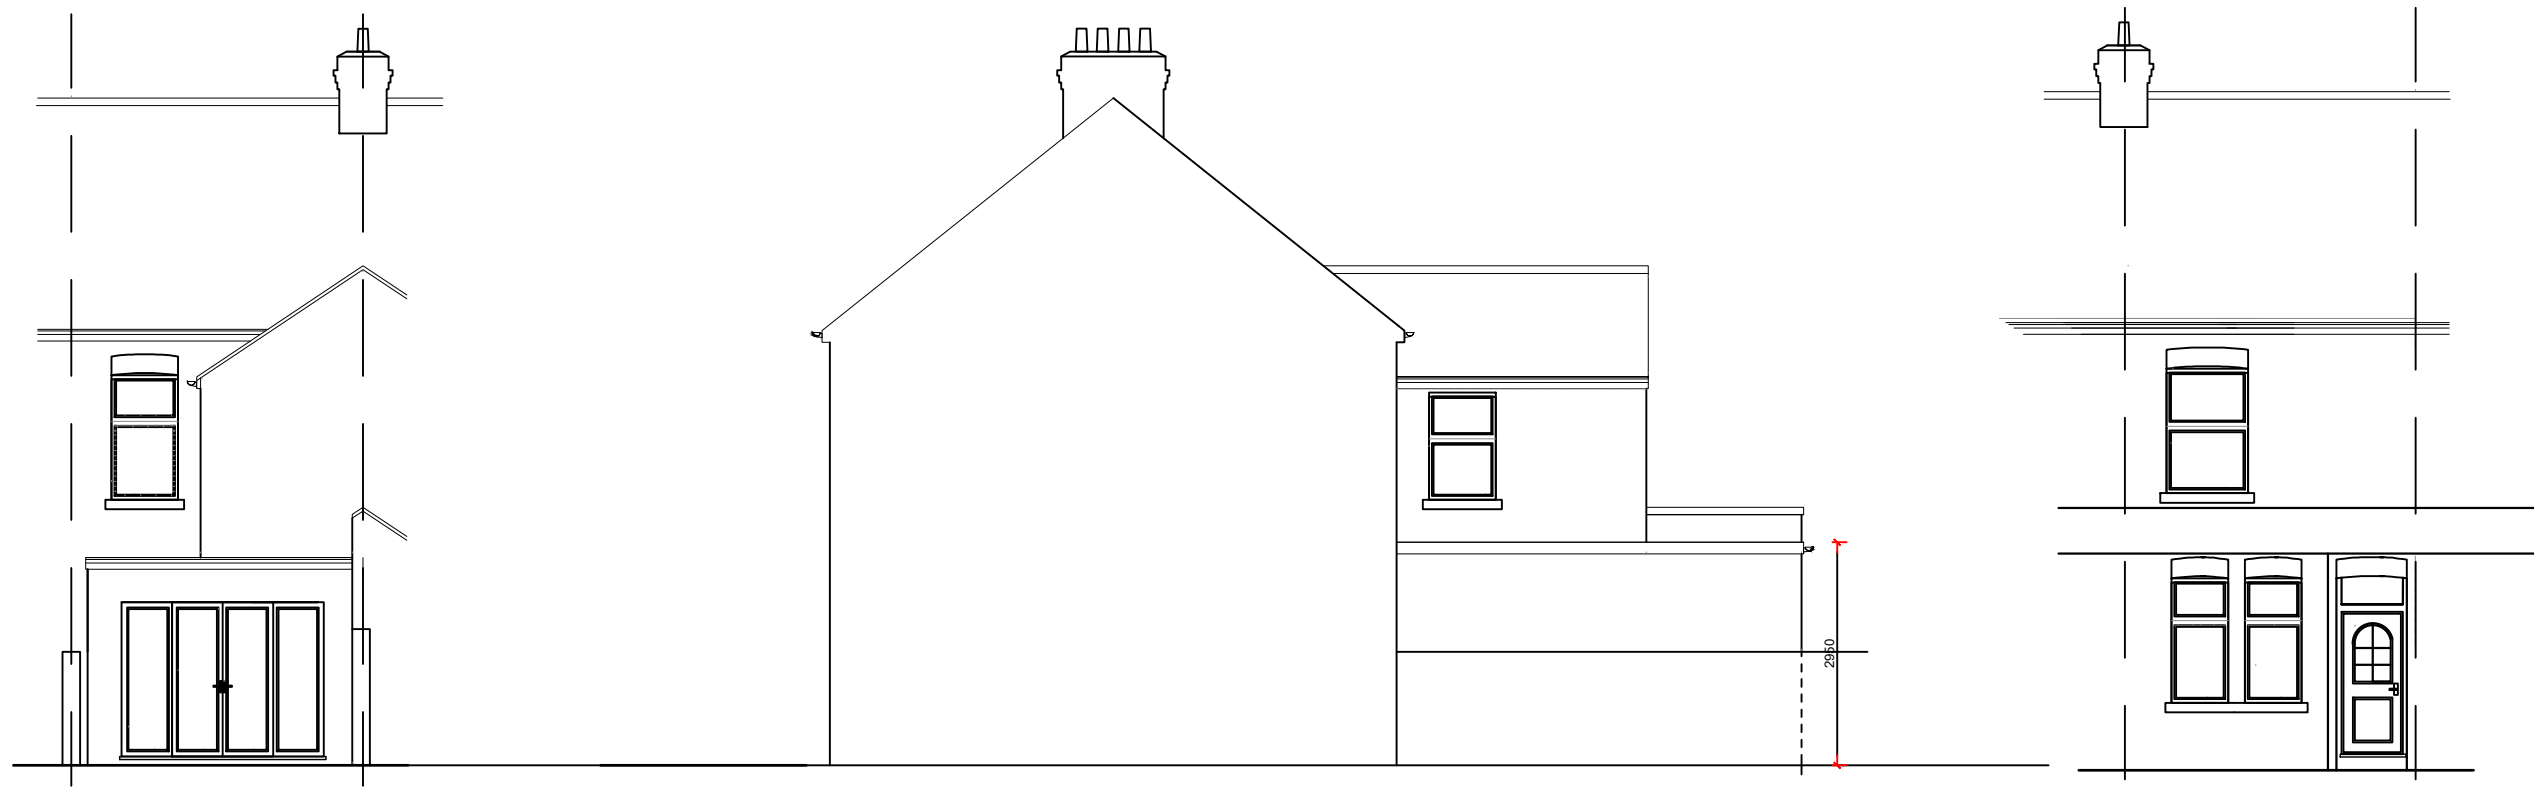

Proposed Elevation 1/100

Description: Proposed elevation

Rev: 2


Scale: @ A3 1/100

Drawn: BG

DATE

Falsgrave Crescent

Footpath

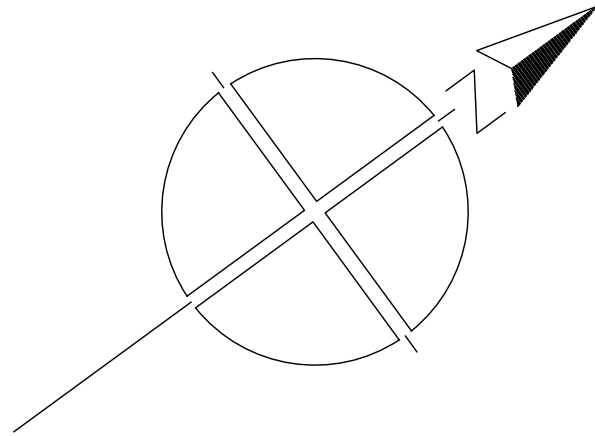

Existing Plan 1/100

Description: Existing Plans

Rev: 2


Scale: @ A3 1/100

Drawn: BG

DATE

Falsgrave Crescent

Footpath

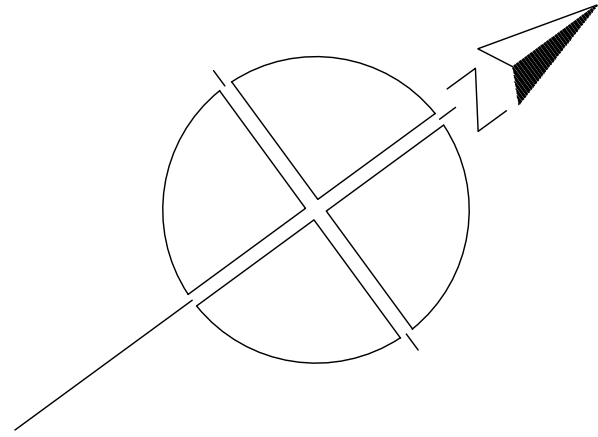

Proposed Plan 1/100


Description: Proposed Plans

Rev: 2

Scale: @ A3 1/100


Drawn: BG

DATE

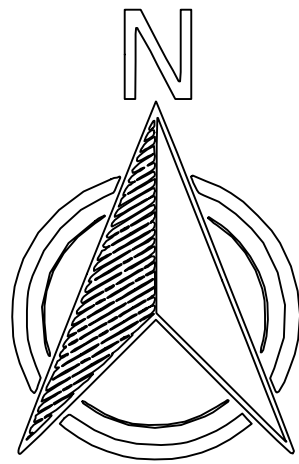

Location Plan 1/500

Description: Proposed Plans	Rev: 2	
Scale: @ A3 1/500	Drawn: BG	DATE

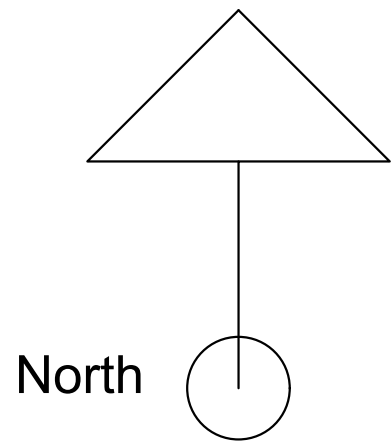

North



Site Plan existing 1/200


Description: Proposed Plans

Rev: 2

Scale: @ A3 1/500

Drawn: BG

DATE

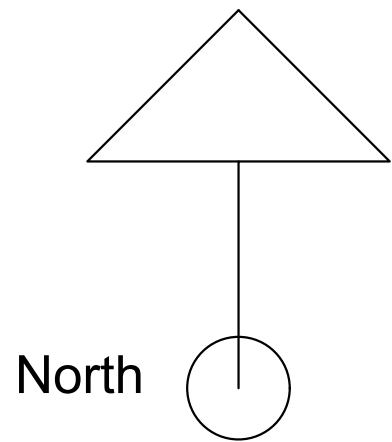

Site Plan proposed 1/200

Description: Proposed Plans	Rev: 2	
Scale: @ A3 1/500	Drawn: BG	DATE