


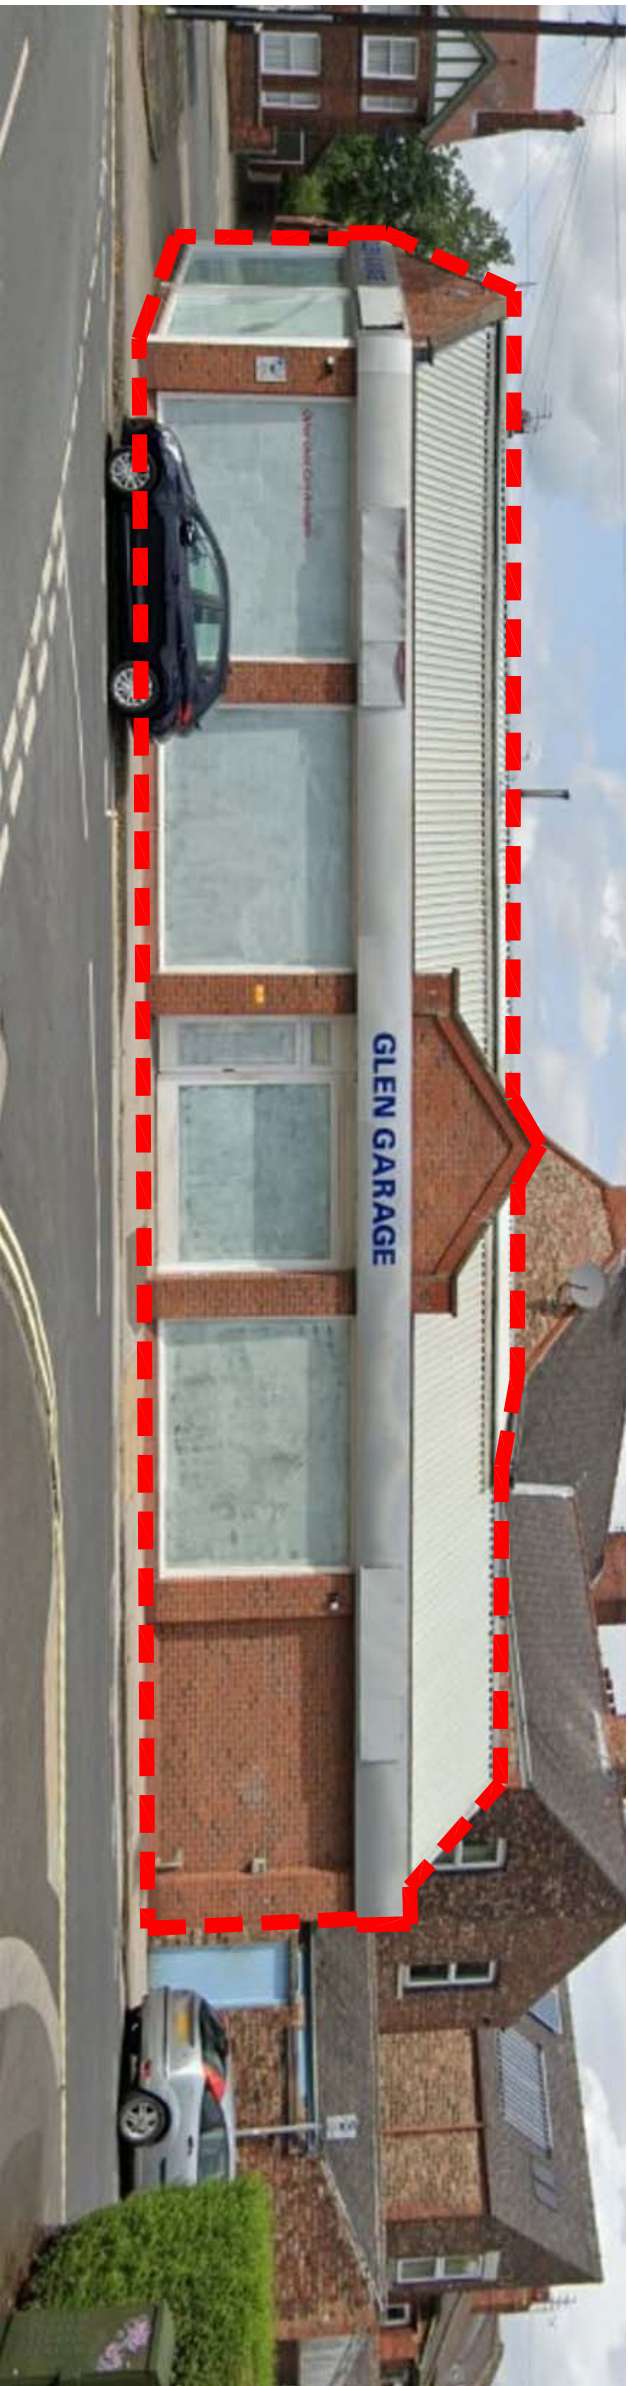

Existing Glen Garage to be demolished elevation, Hawthorn Grove.



Existing Glen Garage to be demolished elevation, Glen Road.



Existing Glen Garage to be demolished elevation, Hawthorn Grove / Glen Road junction.

#### REVISIONS

This design is copyright ©

Glen Garage

York

Existing Glen Garage  
to be demolished

Drawn: HC	Scale: None
Date: May 2021	Checked: NW

**brewsterbye** architects

5 NORTH HILL ROAD  
HEADINGLEY  
LEEDS  
LS6 2EN

Telephone  
0113 2724000  
0113 2844250  
e-mail  
info@brewsterbye.co.uk



Dwg No: 44/1/31(02)003 #