


NOTE
DO NOT SCALE FROM THIS DRAWING, UTILISE ONLY NUMBERED DIMENSIONS.
THIS DRAWING SHOULD BE READ IN CONJUNCTION WITH ALL RELEVANT ENGINEERS DRAWINGS, NOTIFY SRH DESIGN SOLUTIONS IMMEDIATELY OF ANY DISCREPANCIES.
© SRH DESIGN SOLUTIONS.
www.srhdesignsolutions.co.uk

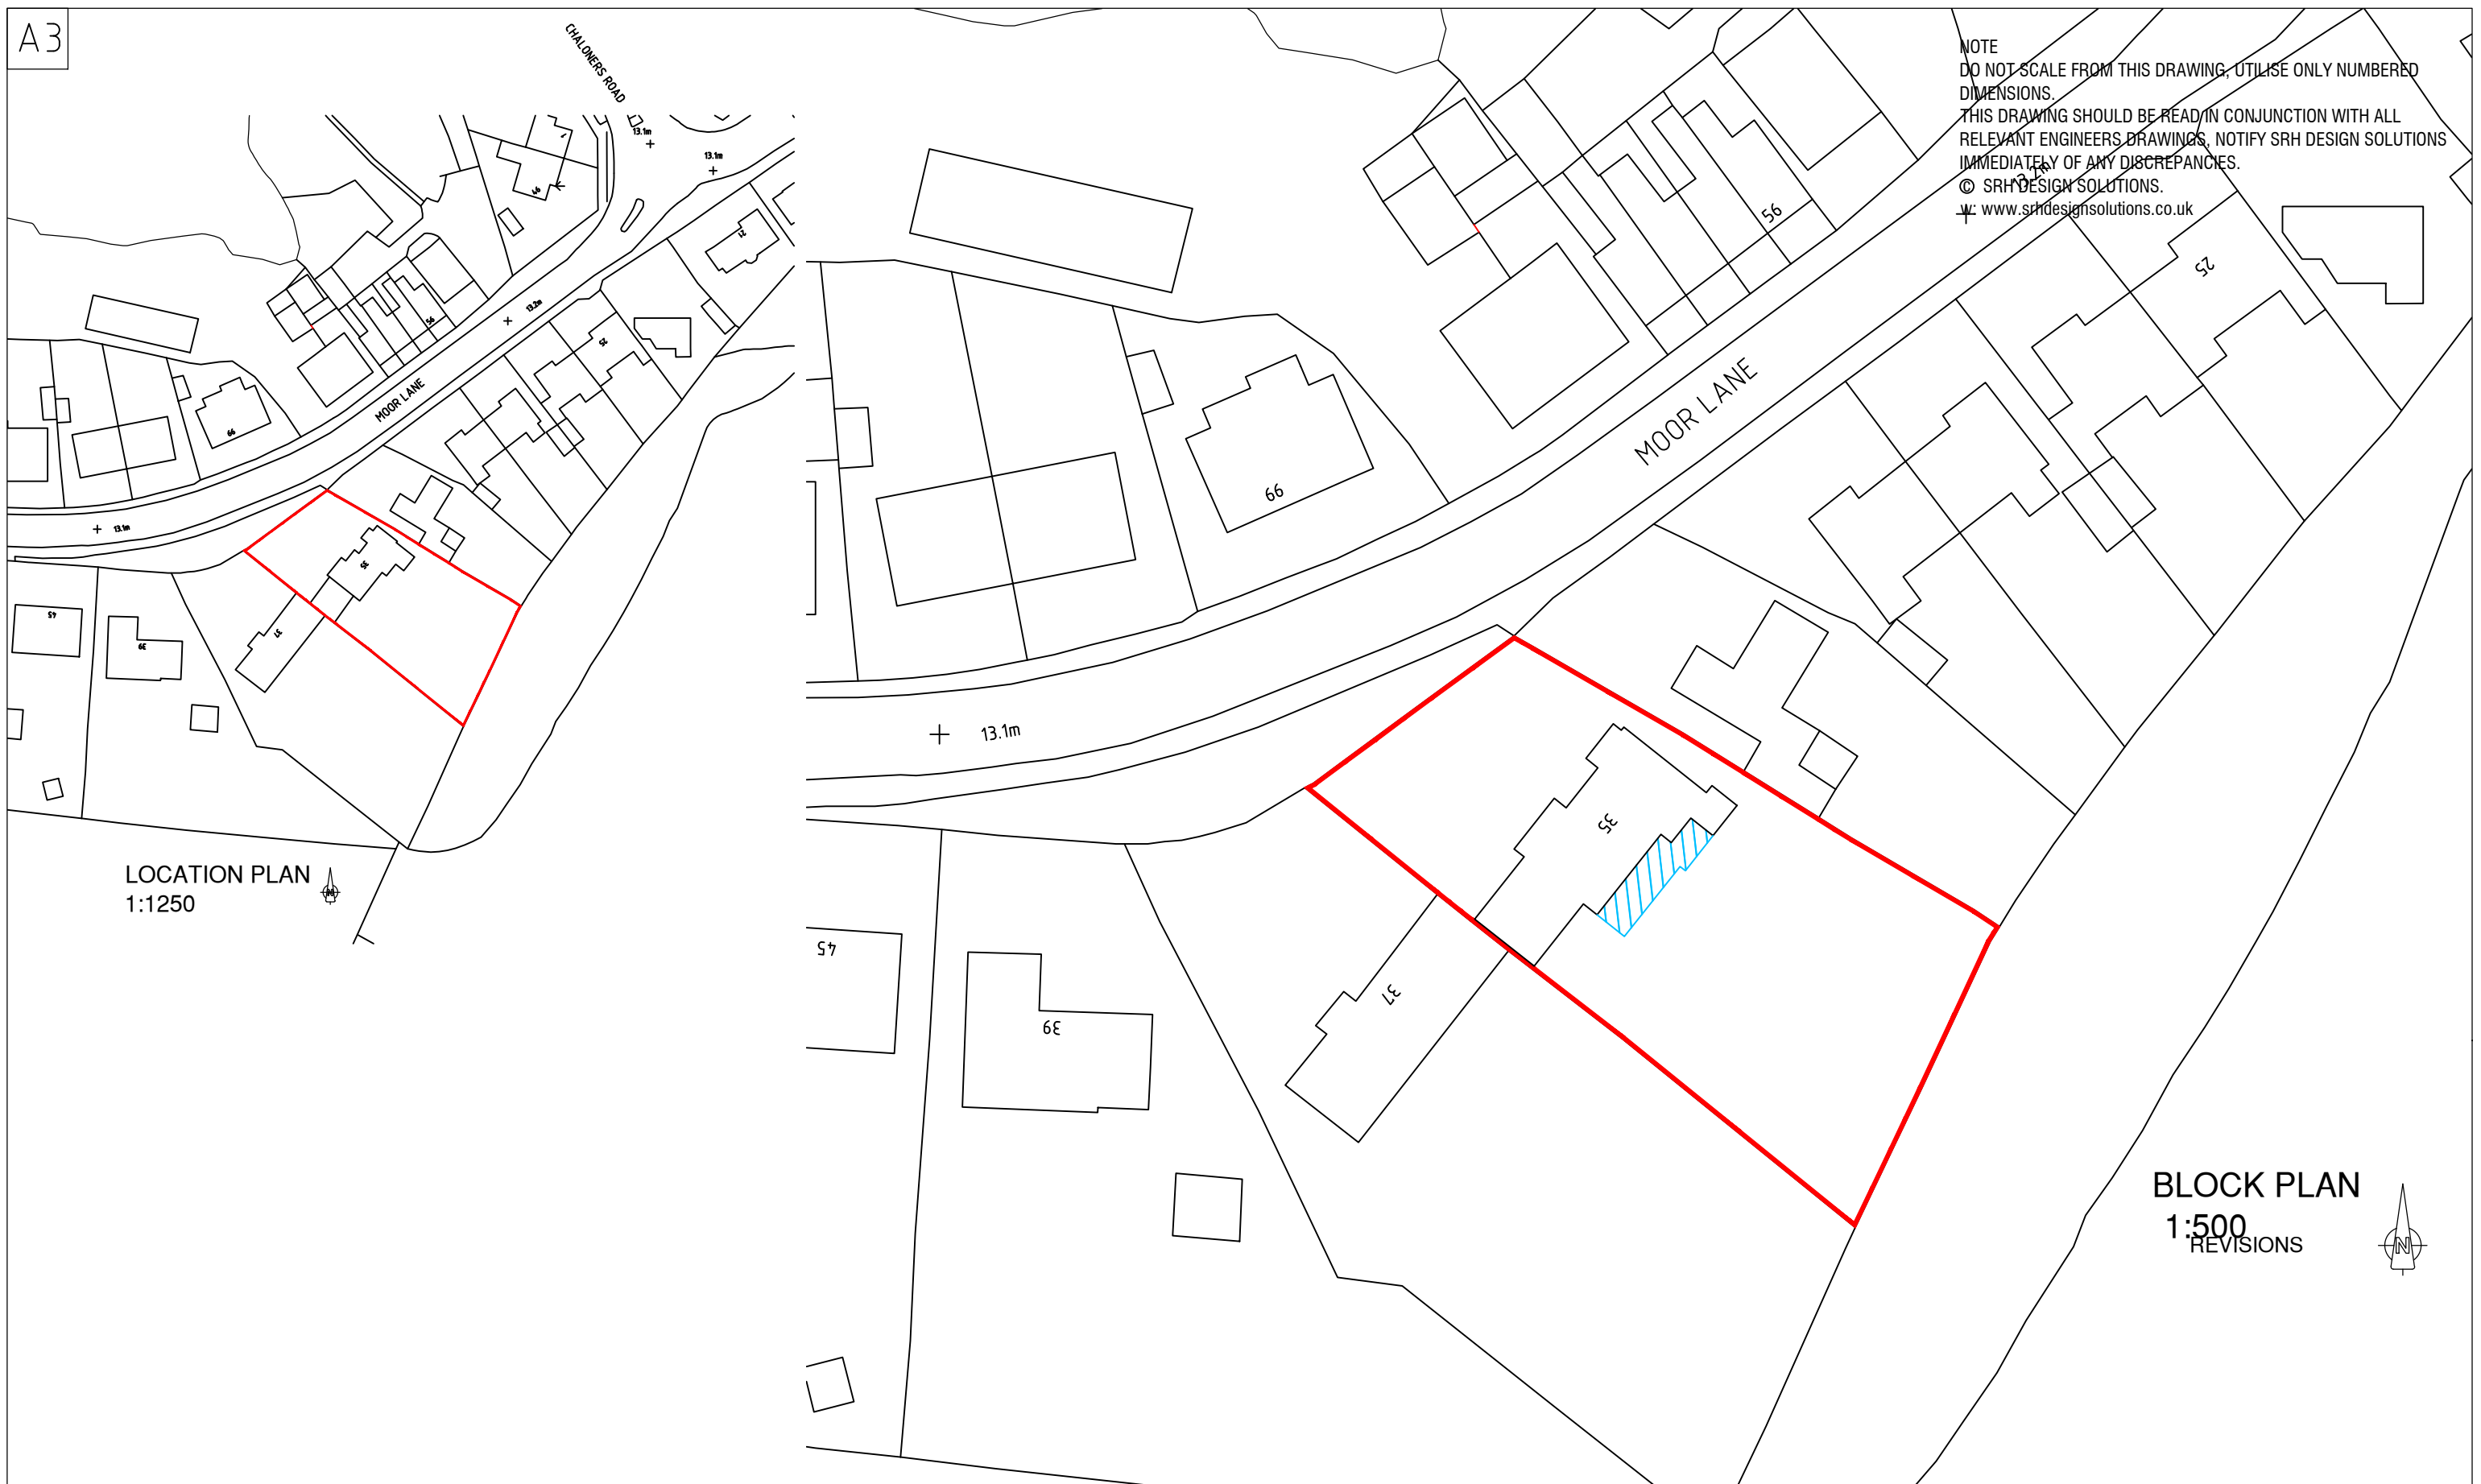

LOCATION PLAN
1:1250

BLOCK PLAN
1:500
REVISIONS



DESIGN SOLUTIONS

ARCHITECTURAL
CONSULTANCY
17 St Catherines Road,
Harrogate, HG2 8JZ
www.srhdesignsolutions.co.uk
07827 737905

project PROPOSED EXTENSION &
ALTERATIONS
35 MOOR LANE, YORK
client Mr I Paton
drawing title LOCATION PLAN & BLOCK PLAN

scale 1:1250 @ A3
date 04-06-2021
drawn SRH
status Planning
drawing number 21/1205/03
revision -