
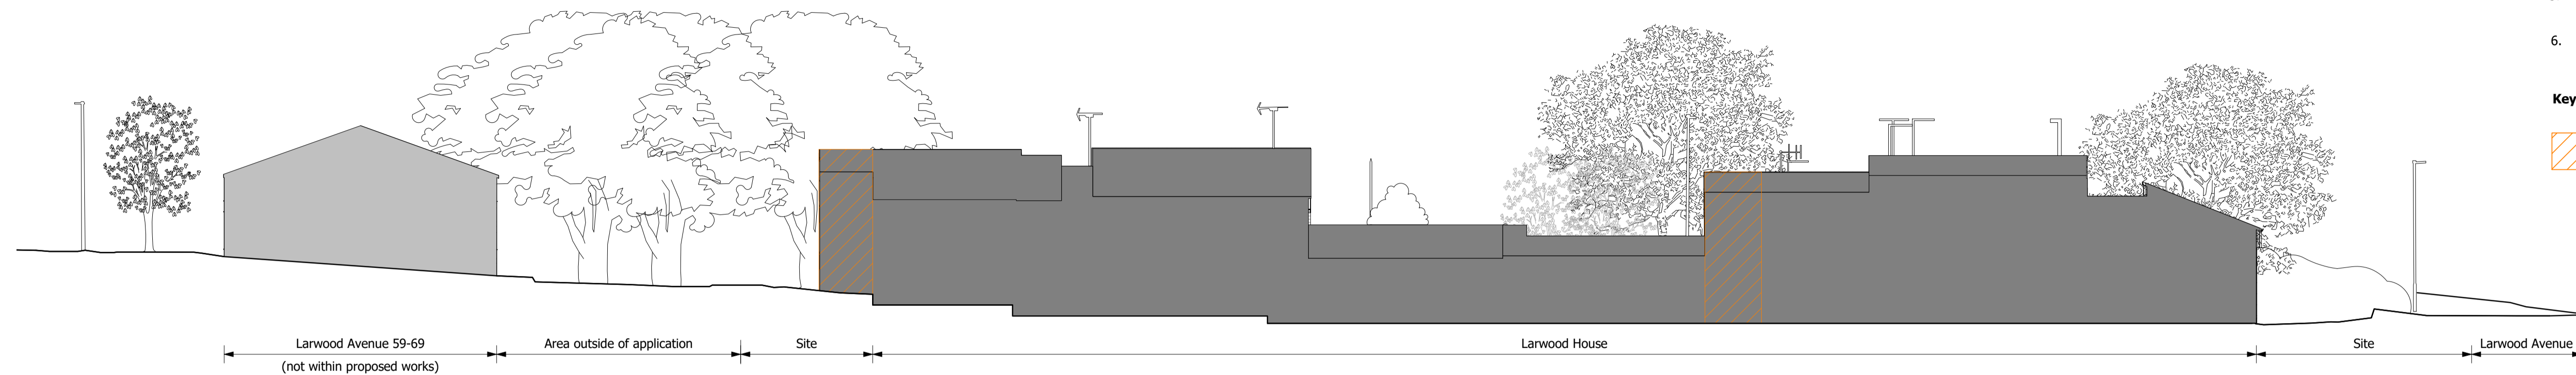


Notes

1. If in doubt, ask the Project Lead.
2. Do not scale this drawing.
3. All dimensions are in millimetres unless stated otherwise.
4. This drawing is to be read in conjunction with all other relevant drawings and specifications.
5. All Proprietary items to be installed in strict compliance with manufacturers instructions and recommendations.
6. Trees shown indicatively.


Key:

 Hatched area shows the extent of extension. Roof pitch to match existing.




Proposed Site Section AA Planning

1 : 200

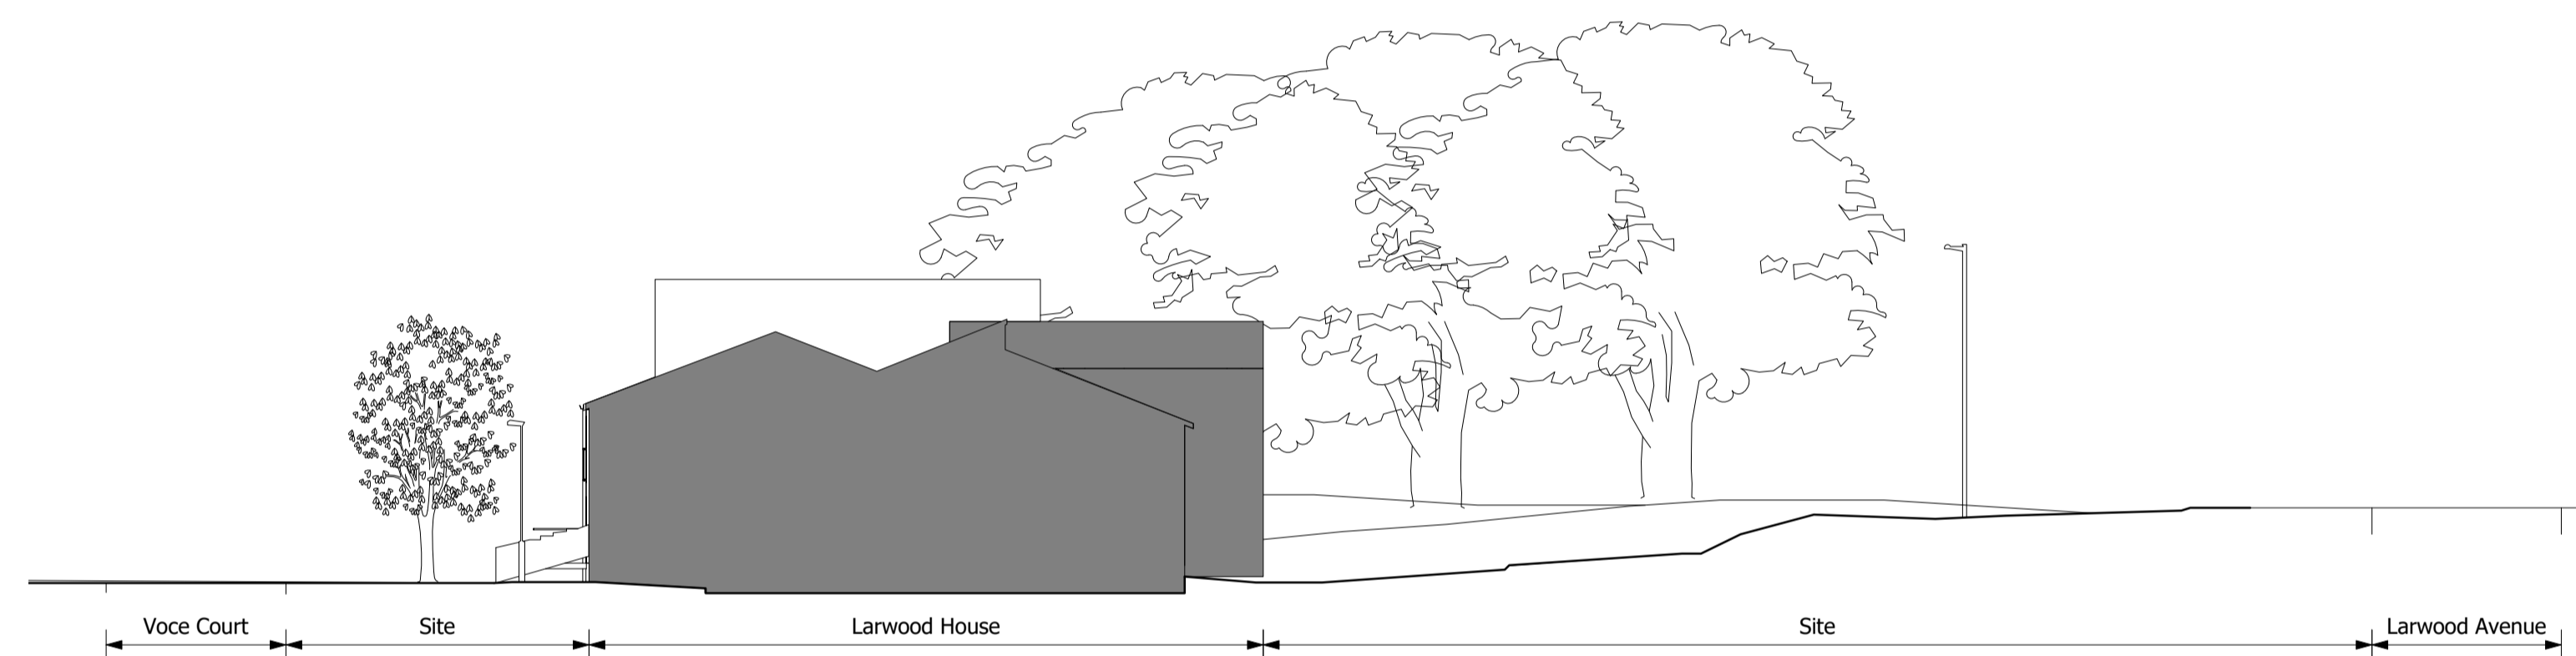


Proposed Site Section BB Planning

1 : 200

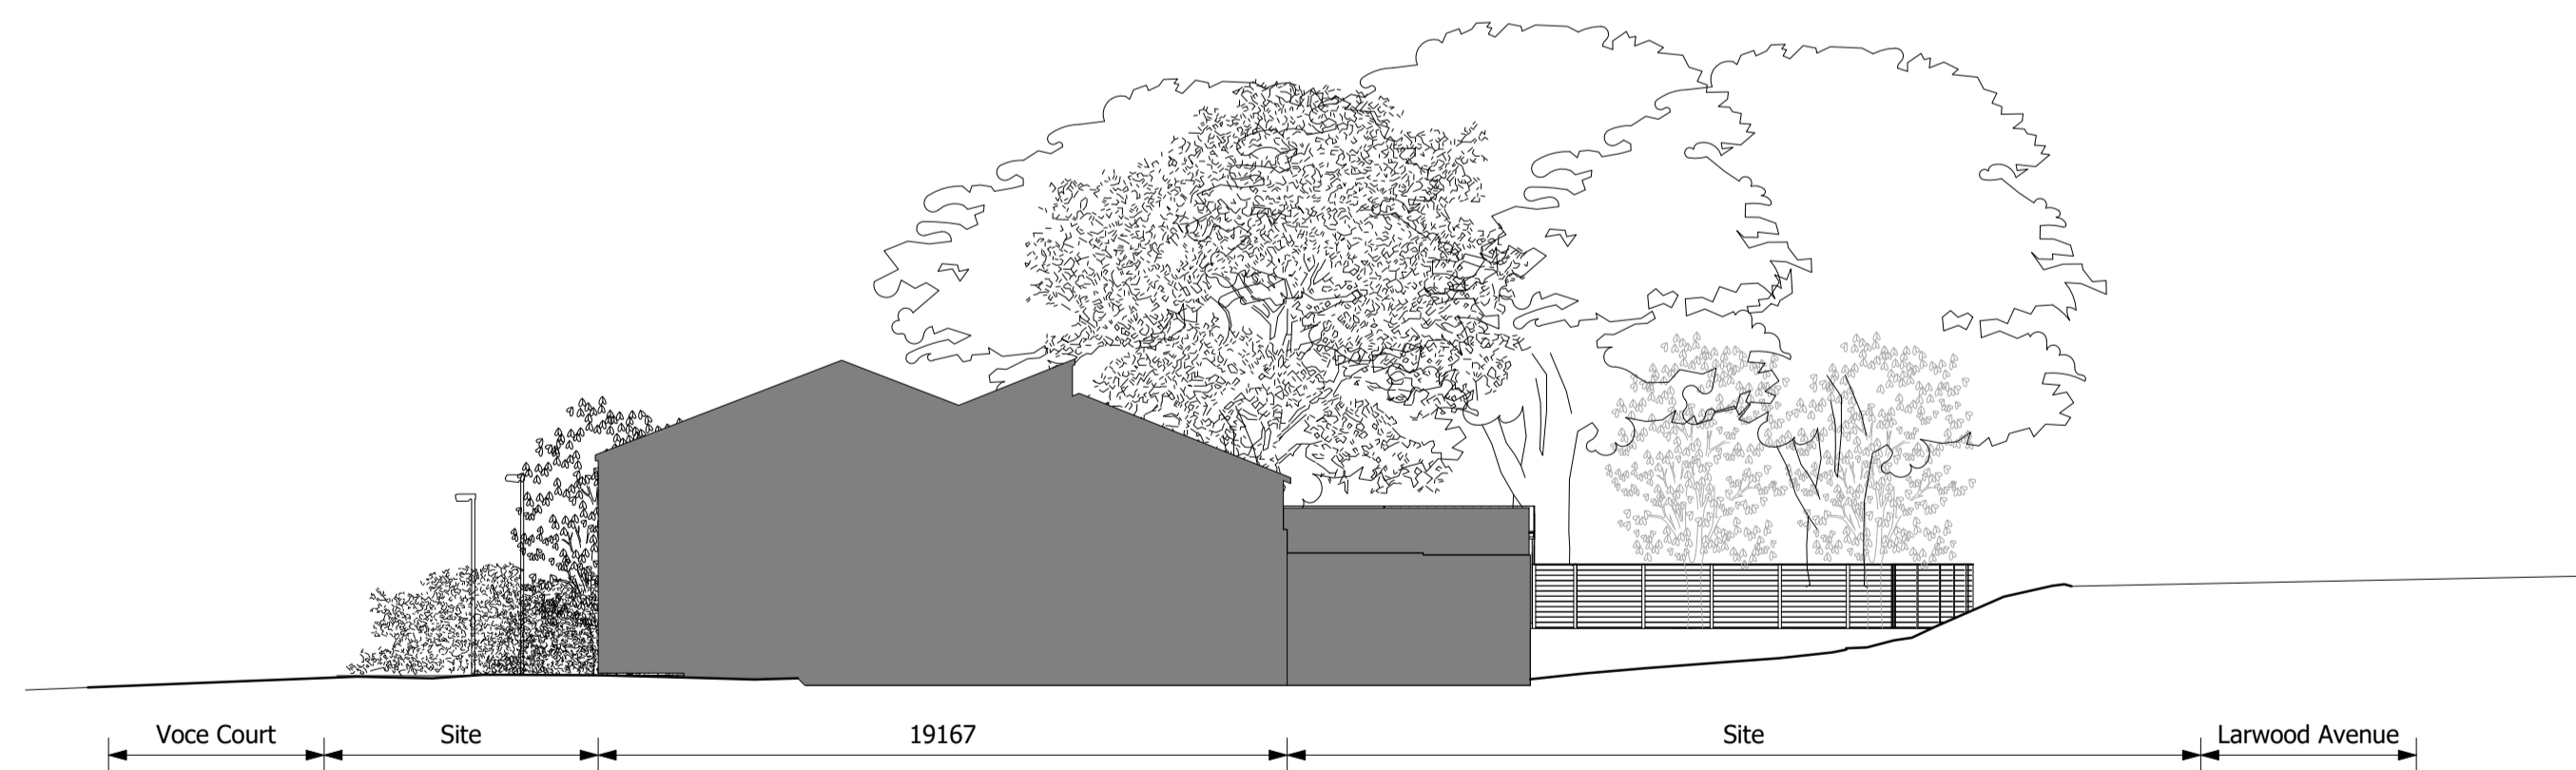

Proposed Site Section CC Planning

1 : 200

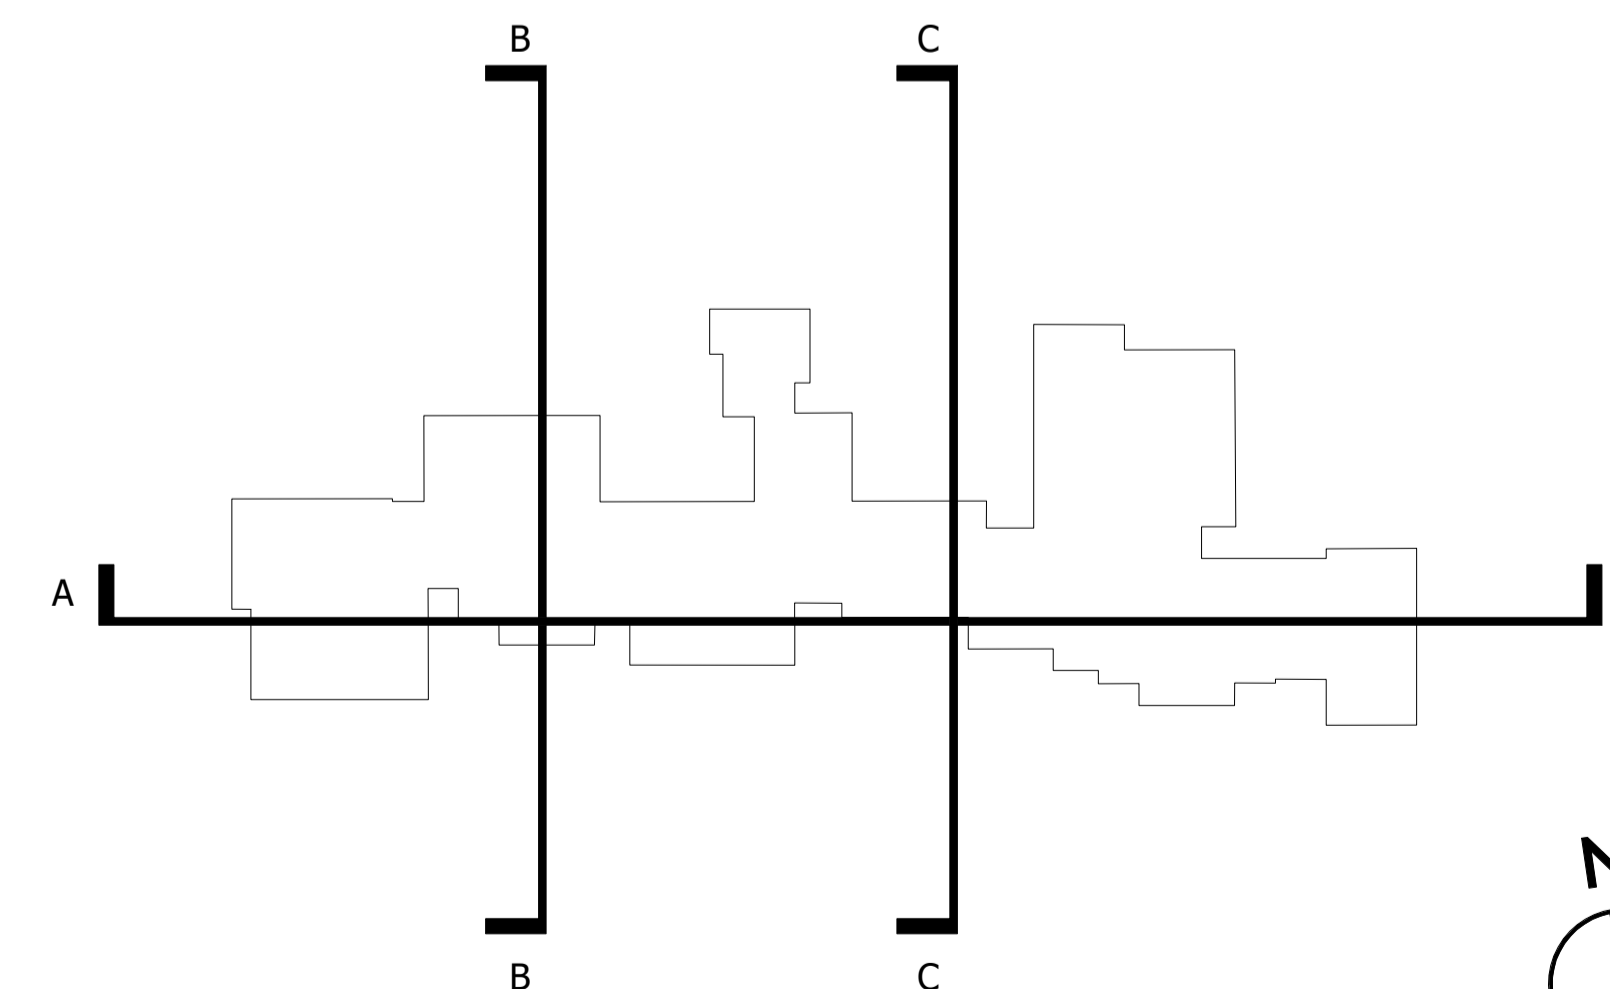

Proposed Site Sections Key

1 : 500



P03	Updated following proposed demolition of the Former Warden's House	DF	16.04.21
P02	RIBA STAGE 003 ISSUED FOR COMMENT AND REVIEW	DF	15.01.21
P01	Issued For Planning	DF	18.12.20
Rev	Amendments	Rev'd By	Date

Client



Project
Larwood House
Refurbishment & Remodelling

Title
Proposed Site Sections

Project Originator Volume Level Type Role Number
190340 -WDK- ZZ -XX -DR - A -04015

Internal Project Reference
190340

Suitability | Suitable For
S3 - Suitable for Review & Comment

Scale Created Revision
As indicated @ A1 09.12.20 P03

Project Lead Drawn KN Checked DF
SE

Reviewed SD Approved for Issue SE

