



1. All work to be in accordance with the current Building Regulations
2. Only written dimensions to be used
3. Discrepancies and abnormalities to be reported.
4. If in doubt Ask.

ROAD 1 AND DRAINAGE ALREADY CONSTRUCTED AS PART OF PHASE 1/2. LONG SECTION SHOWS ADDITIONAL DRAINAGE AND MINOR HIGHWAY ALTERATION AT END
 ALL DRAINAGE AND HIGHWAY ALIGNMENTS FOR ROAD 1 RECREATED FROM ELLUC DESIGN DRAWINGS
 DRAINAGE GRADIENTS MAY VARY SLIGHTLY FROM ELLUC DRAWINGS AS THE AS BUILT COORDINATES HAVE BEEN USED

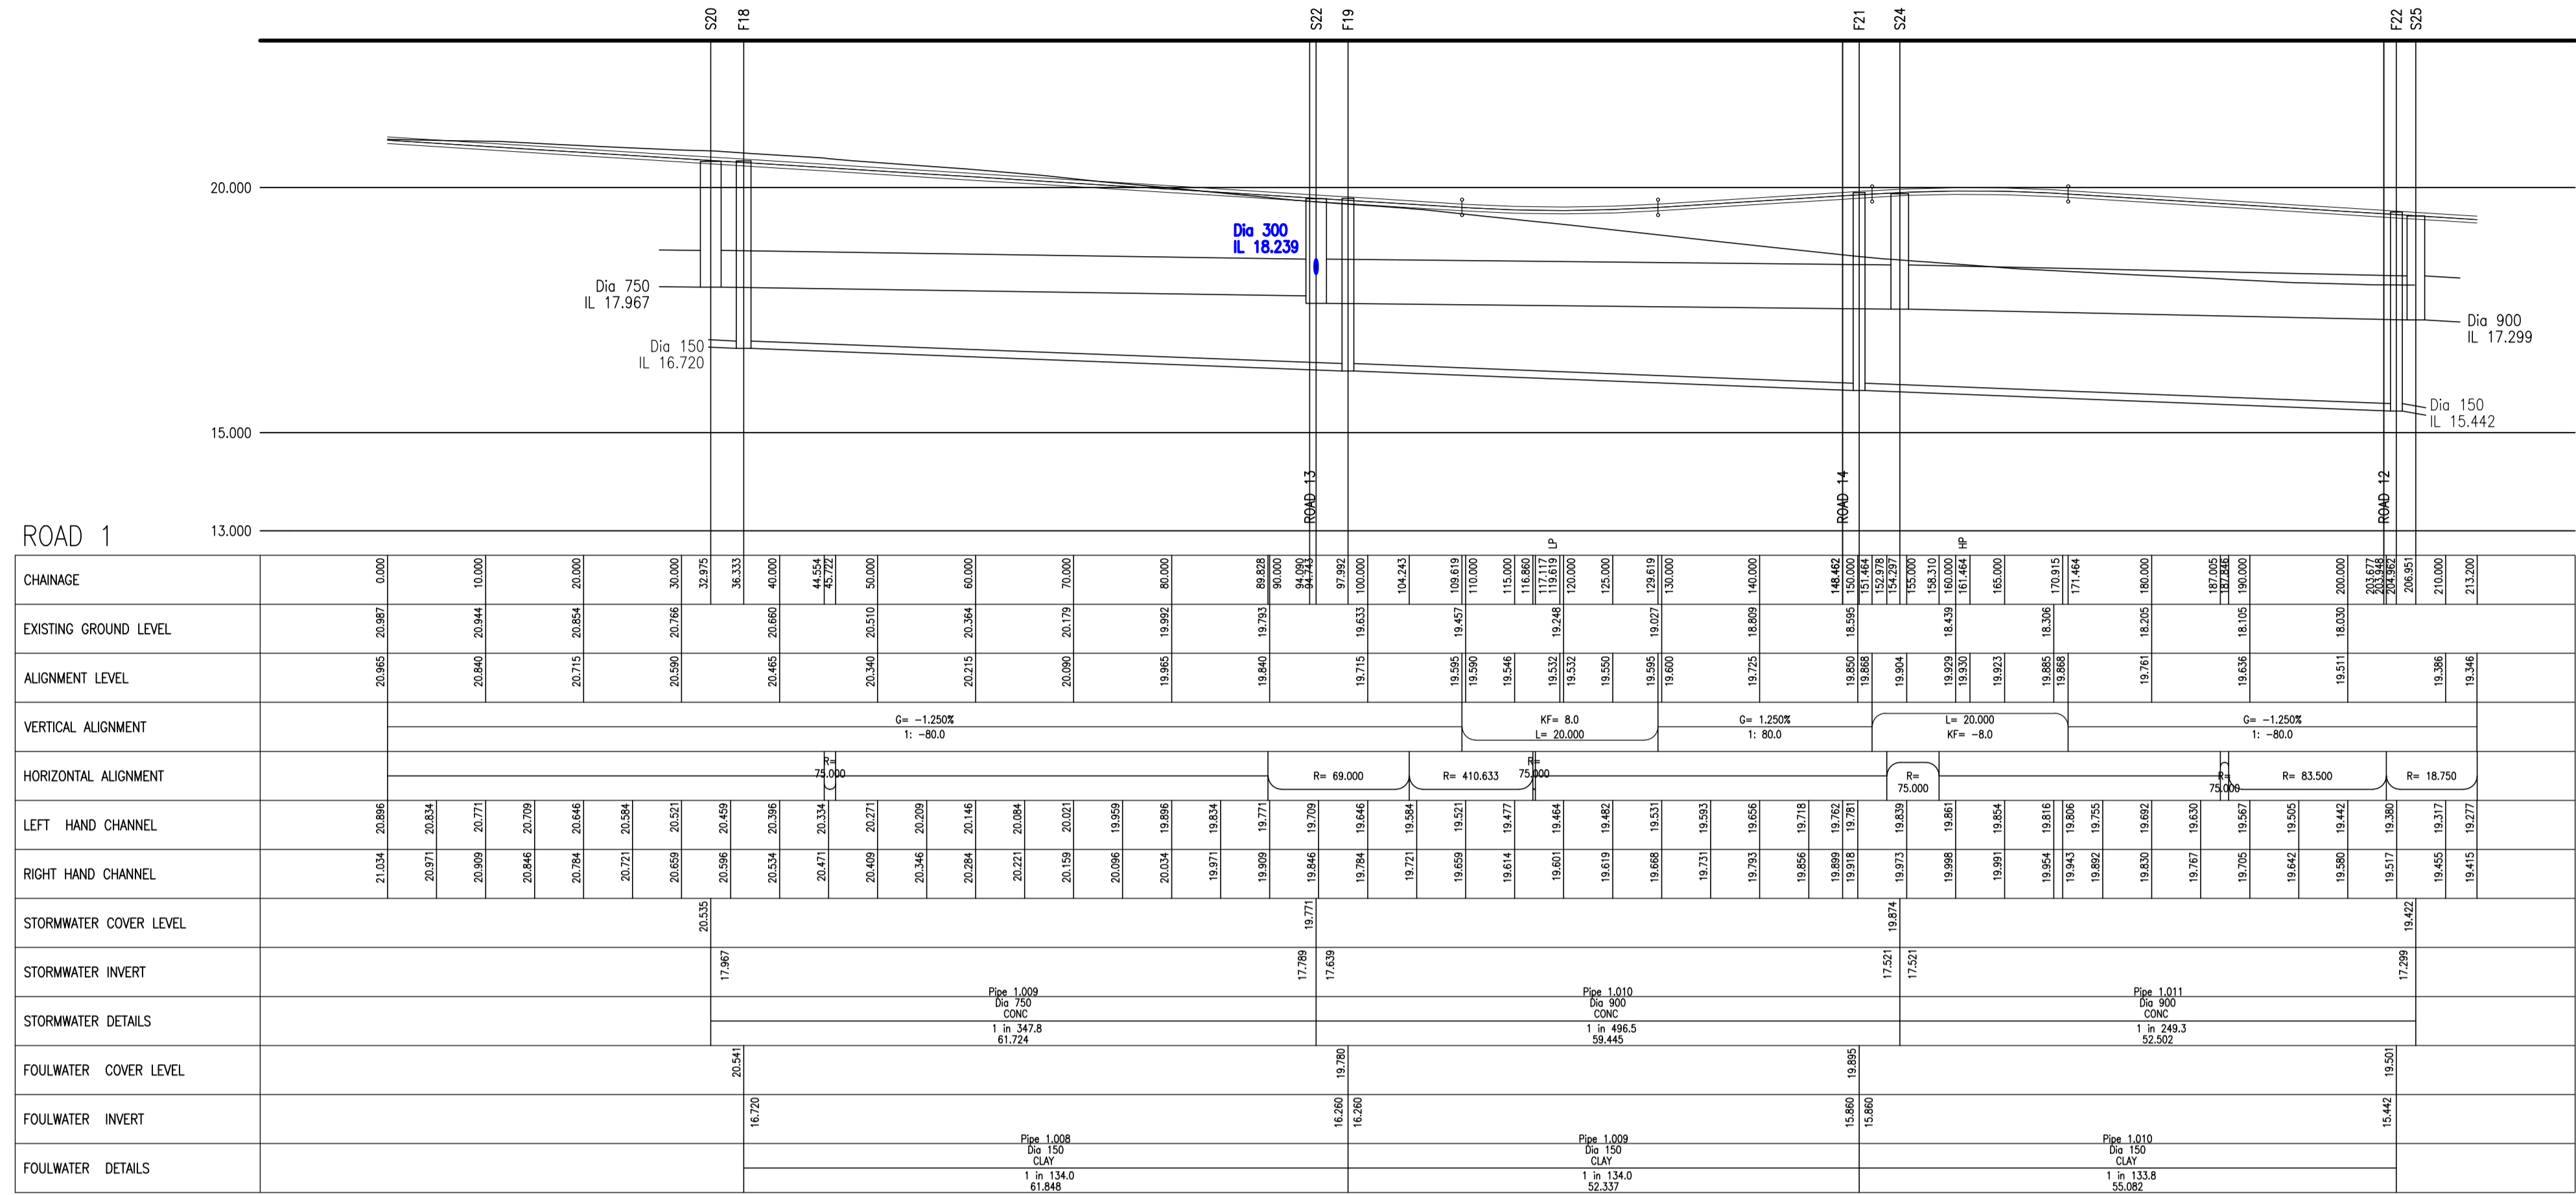


Section along Road 1 centreline

ROAD 12 AND DRAINAGE ALREADY CONSTRUCTED UP TO PUMP STATION (CHAINAGE 64.692m)
 LONG SECTION SHOWS ADDITIONAL DRAINAGE (F34-F25) AND HIGHWAY AFTER PUMP STATION
 DRAINAGE GRADIENTS MAY VARY SLIGHTLY FROM ELLUC DRAWINGS AS THE AS BUILT COORDINATES HAVE BEEN USED

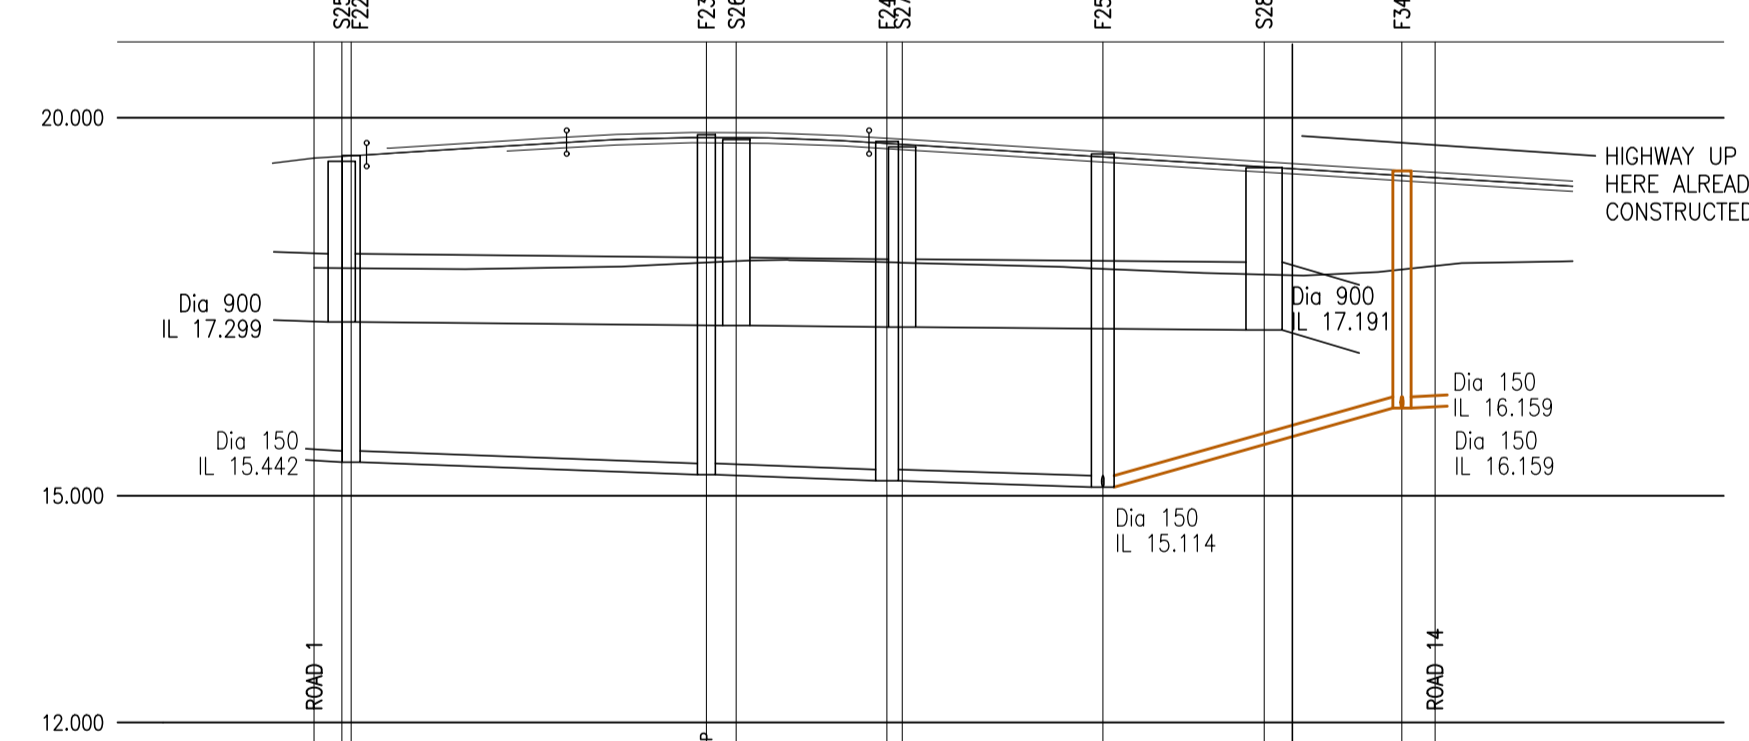

Section along Road 12 centreline

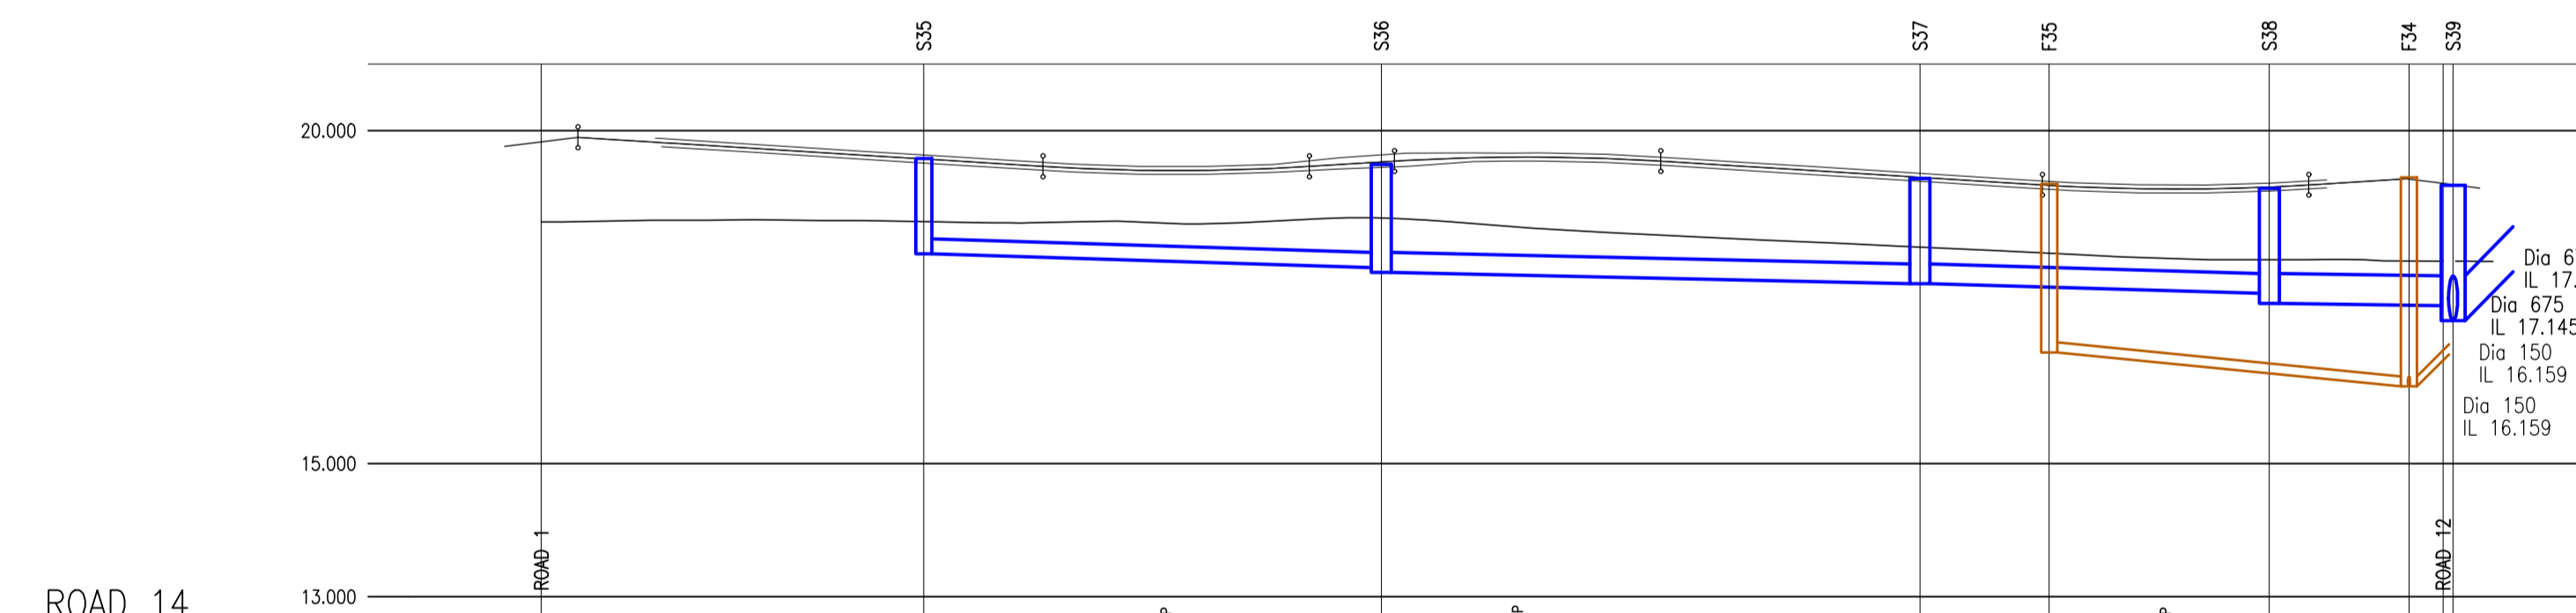

Section along Road 14 centreline

RISK ASSESSMENT	LEVEL OF RISK (D/M)	SUGGESTED ACTION
IMPACT RISK THAT CANNOT BE DEMAND OUT		
DEEP EXCAVATIONS ASSOCIATED WITH NEW DRAINAGE WORKS	HIGH	ENSURE ALL EXCAVATIONS HAVE ADEQUATE TRENCH SUPPORTS.
HANDLING LARGE QUANTITIES OF MATERIAL	HIGH	USE CORRECT LIFTING EQUIPMENT AND ENSURE OPERATES NEAR APPROPRIATE PROTECTIVE CLOSING/WIND TAILS.
CONTACT WITH SERVICES	MED	ENSURE CORRECT SUPPORTS ARE PROVIDED TO TRENCHES AND BUILDINGS WHERE REQUIRED.
ROSE	MED	ENSURE CORRECT USE OF TRENCH SUPPORTS IN EXCAVATION AND SCREEN BARRIERS TO PROTECT MEMBERS OF THE PUBLIC.
DRAINAGE EXCAVATIONS ADJACENT EXISTING BOUNDARY STRUCTURES	HIGH	ENSURE CORRECT SUPPORTS ARE PROVIDED TO TRENCHES AND BUILDINGS WHERE REQUIRED.
EXCAVATION IN PUBLIC HIGHWAY	HIGH	ENSURE CORRECT USE OF TRENCH SUPPORTS IN EXCAVATION AND SCREEN BARRIERS TO PROTECT MEMBERS OF THE PUBLIC.
MAINTAIN ACCESS TO ADJACENT PROPERTIES AND OCCUPERS	HIGH	ENSURE WORKS ARE PROTECTED WITH BARRIERS AND SIGNS TO GIVE THE PUBLIC AWARENESS OF THE WORKS.
DRAINAGE EXCAVATIONS NEAR TO EXISTING WANG SERVICES	HIGH	ENSURE ALL EXCAVATIONS WITHIN EXISTENT AREAS ARE CARRIED OUT USING CORRECT METHANS ENGINEERING SERVICES THROUGH SUPPORTS AND BARRIERS TO BE ERECTED TO PROTECT THE PUBLIC.
ENTRANCE ASSOCIATED WITH PROPOSED/EXISTING WATER FEATURES	HIGH	ENSURE ALL EXCAVATIONS HAVE ADEQUATE TRENCH SUPPORTS AND APPROPRIATE WARNING SIGNS ARE ERECTED.

Revision:

James Eaton Design Ltd
 Design Consultant 1992-2021
 Development • Highways • Drainage
 Stoneycroft, Brackenhill, Ackworth,
 Pontefract, West Yorkshire WF7 7BG.
 Tel. 01977 618626 Fax 01977 625114
 e-mail james@jameseatondesign.co.uk

Client:
Harron Homes

Site:
Retford
 Phase 3

Title:
Long Sections :
 Roads 1, 12 & 14

Date: Jan 21 Scales: 1/500, 1/100 Drawing No. 21M/1006/1013