


0 1000 2000 3000 4000 5000

SCALE 1:50 (A3) MILLIMETRES

Proposed Loft Floor

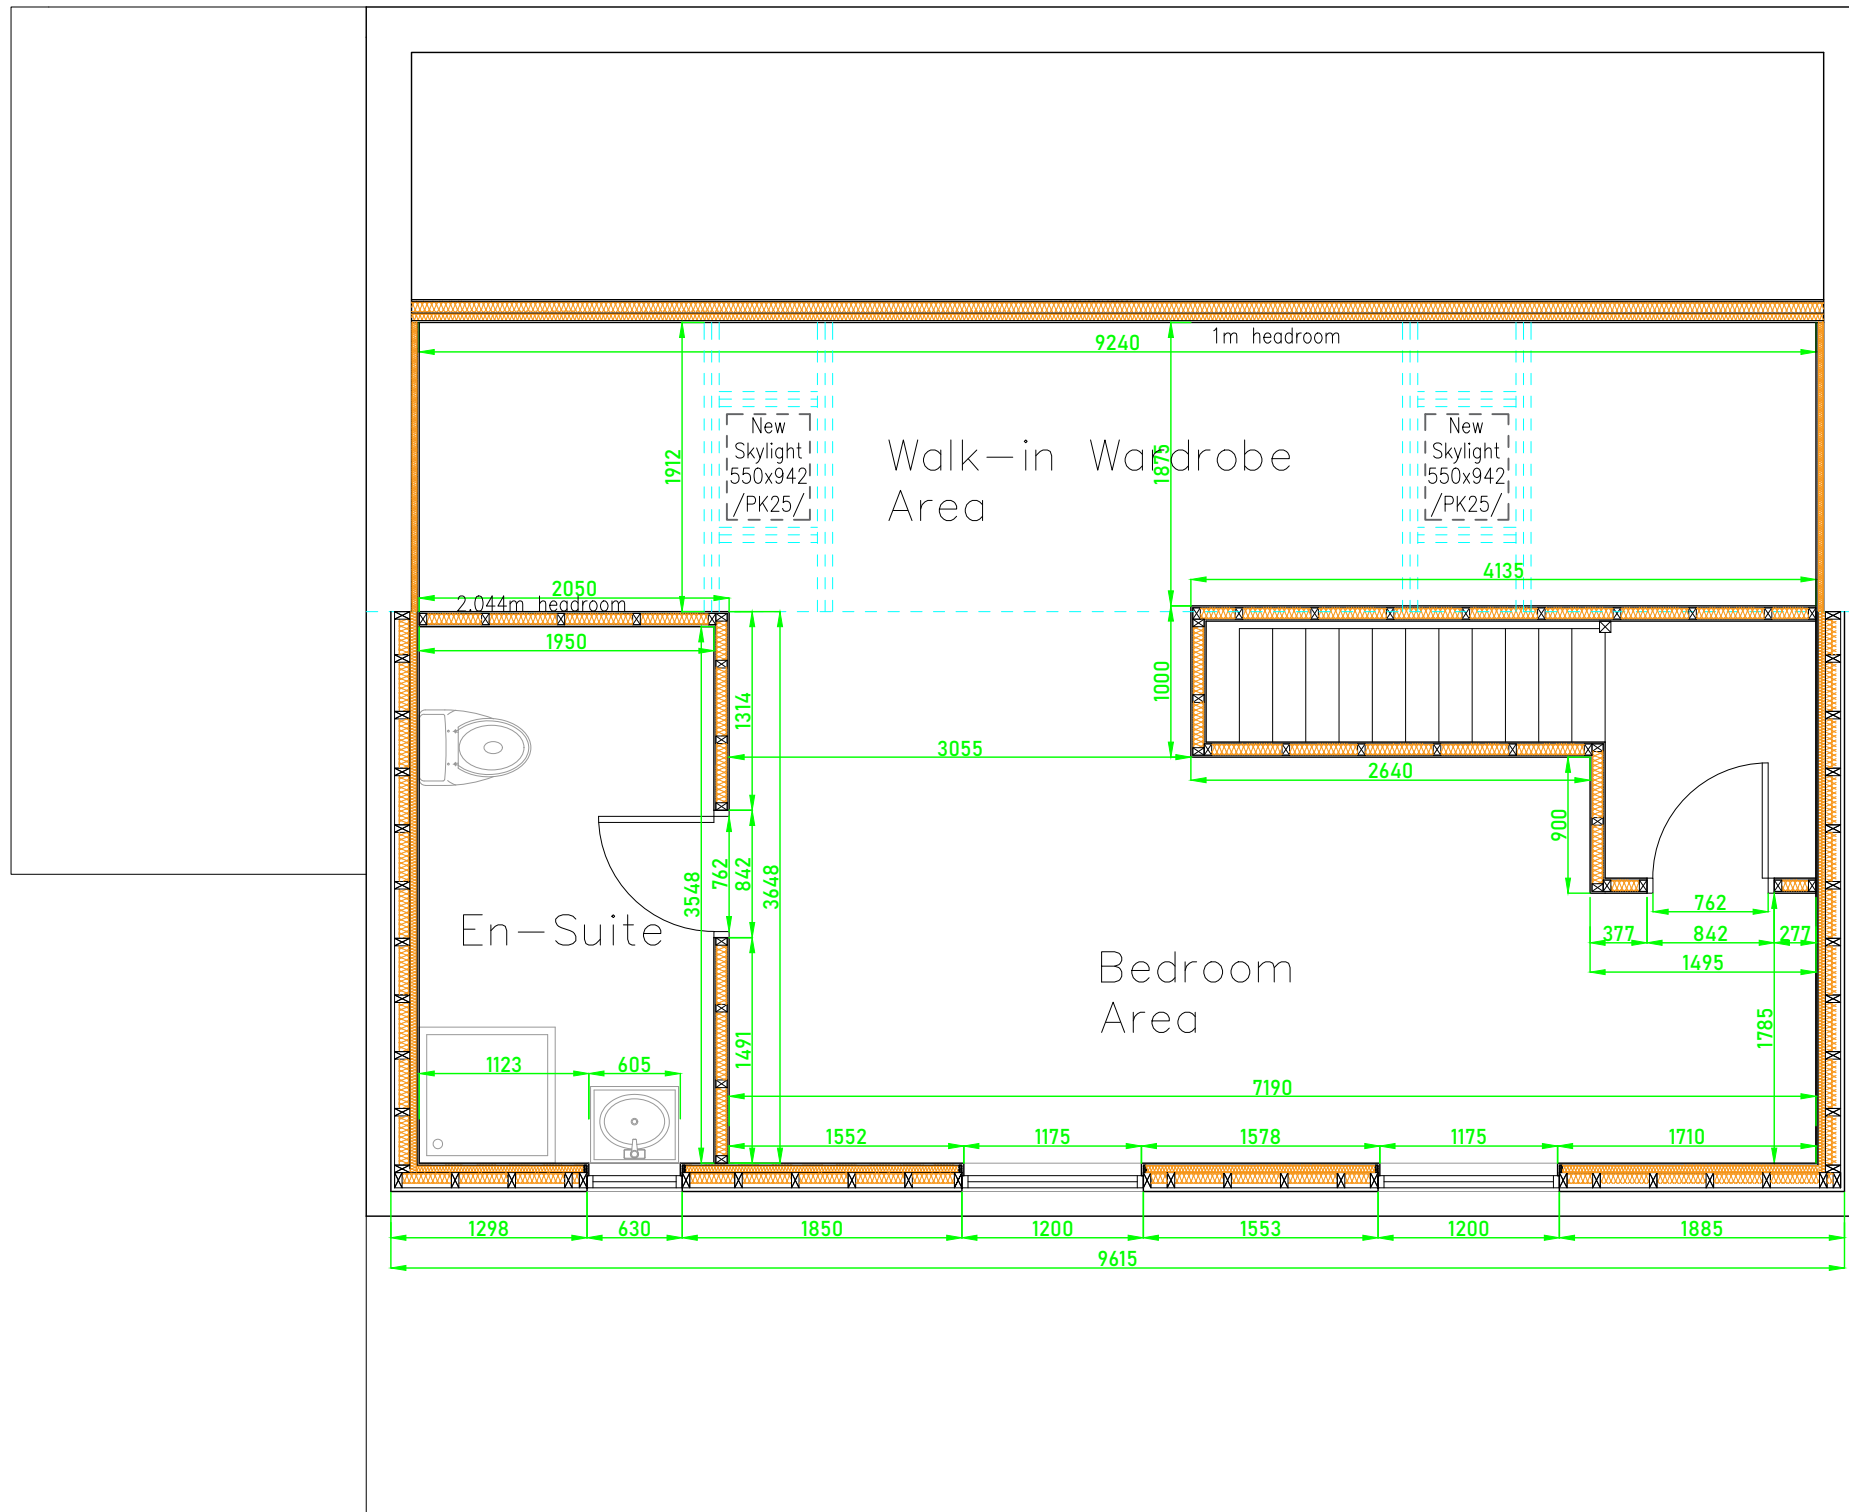

ALL DIMS IN MILLIMETERS UNLESS NOTED OTHERWISE
DO NOT SCALE EXCEPT FOR PLANNING PURPOSES
IF IN DOUBT - ASK

THIS DRAWING IS CONFIDENTIAL AND IS
THE PROPERTY OF KEENAN PROJECT
DESIGNS LTD
© COPYRIGHT

KEENAN
PROJECT
DESIGNS

KEENAN PROJECT DESIGNS

08002335787
INFO@KEENANPROJECTDESIGNS.COM
WWW.KEENANPROJECTDESIGN.COM

CLIENT:

Michael McCarthy

DATE:

18/03/2021

DRAWN BY:

Ivan Sapov

SCALE:

1:50@A3
1:25@A1

ADDRESS:

47, Alferton Rd, DE55 5TQ

DRAWING NO:

655 - 3

REV

C