


0 1000 2000 3000 4000 5000

SCALE 1:50 (A3)

MILLIMETRES

# Proposed Ground Floor

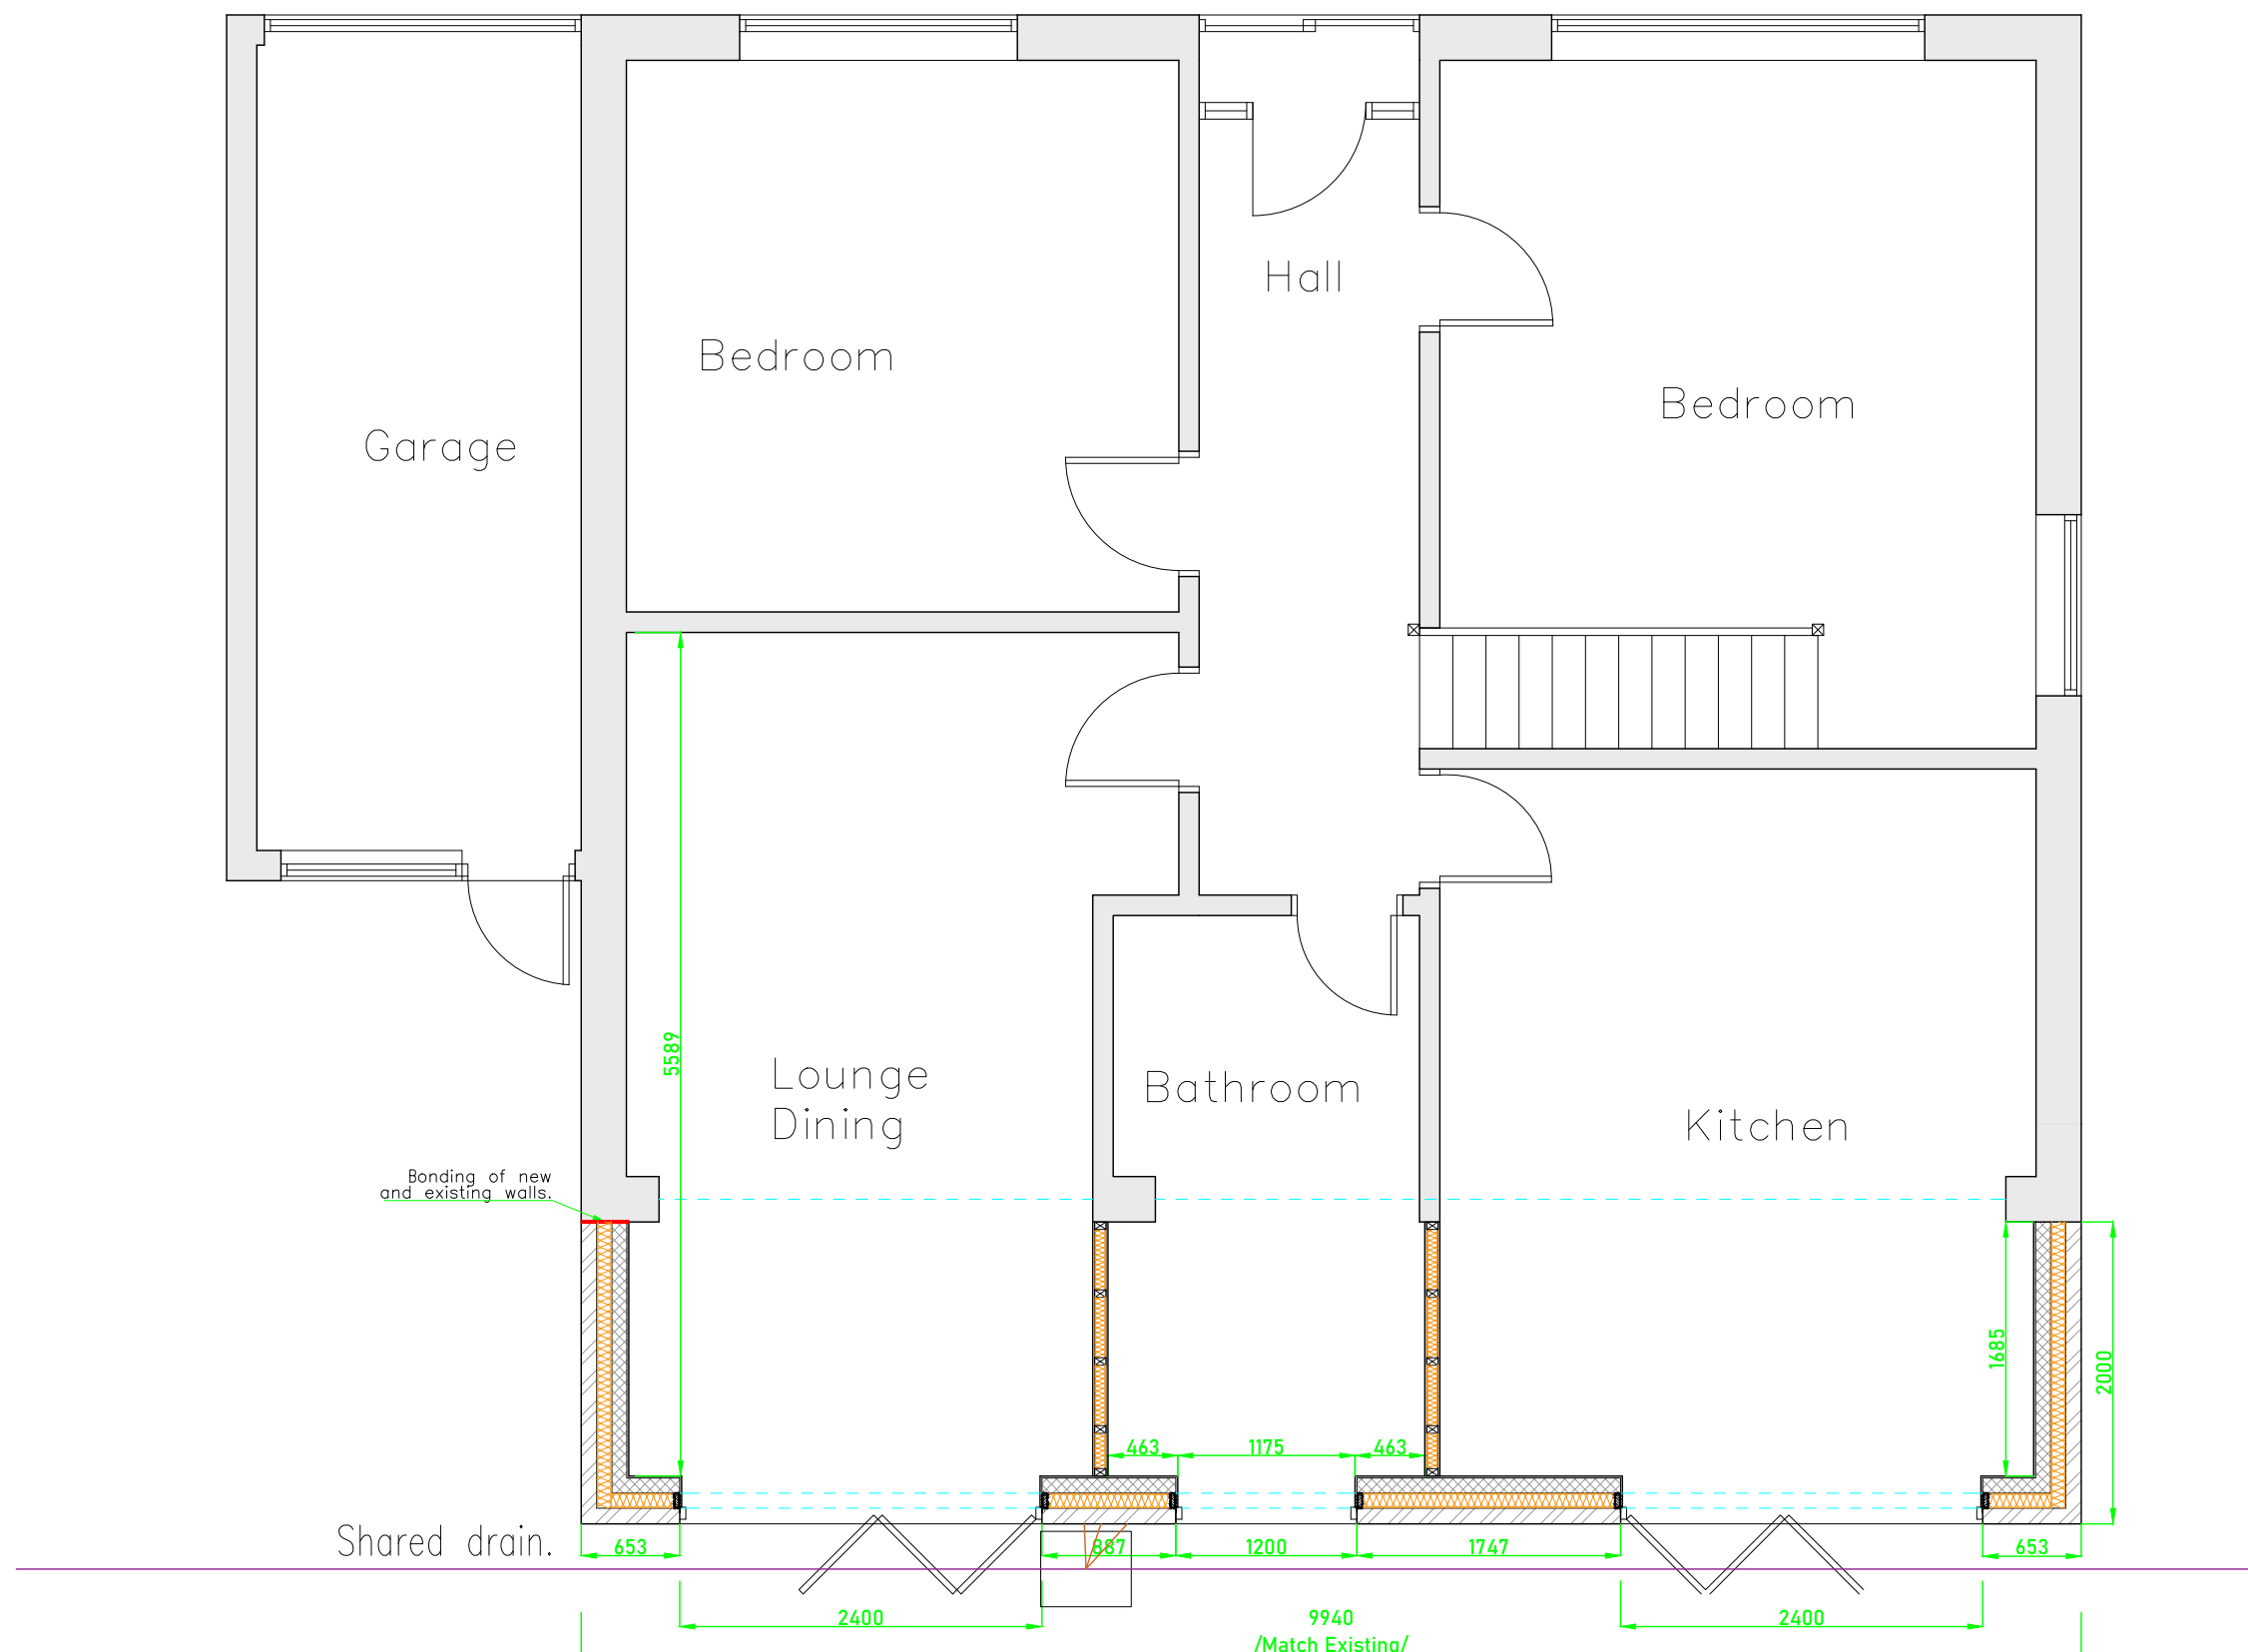

ALL DIMS IN MILLIMETERS UNLESS NOTED OTHERWISE  
DO NOT SCALE EXCEPT FOR PLANNING PURPOSES  
IF IN DOUBT - ASK

THIS DRAWING IS CONFIDENTIAL AND IS  
THE PROPERTY OF KEENAN PROJECT  
DESIGNS LTD  
© COPYRIGHT

KEENAN  
PROJECT  
DESIGNS

KEENAN PROJECT DESIGNS

08002335787  
INFO@KEENANPROJECTDESIGNS.COM  
WWW.KEENANPROJECTDESIGN.COM

CLIENT:

Michael McCarthy

DATE:

18/03/2021

DRAWN BY:

Ivan Sapov

SCALE:

1:50@A3  
1:25@A1

ADDRESS:

47, Alferton Rd, DE55 5TQ

DRAWING NO:

655 - 2

REV

C