


ALL DIMS IN MILLIMETERS UNLESS NOTED OTHERWISE
DO NOT SCALE EXCEPT FOR PLANNING PURPOSES
IF IN DOUBT - ASK

THIS DRAWING IS CONFIDENTIAL AND IS
THE PROPERTY OF KEENAN PROJECT
DESIGNS LTD
© COPYRIGHT

KEENAN
PROJECT
DESIGNS

KEENAN PROJECT DESIGNS
08002335787
INFO@KEENANPROJECTDESIGNS.COM
WWW.KEENANPROJECTDESIGN.COM

CLIENT: Michael McCarthy	DATE: 18/03/2021	DRAWN BY: Ivan Sapov	SCALE: 1:25@A3
ADDRESS: 47, Alferton Rd, DE55 5TQ		DRAWING NO: 655 - 5	REV C

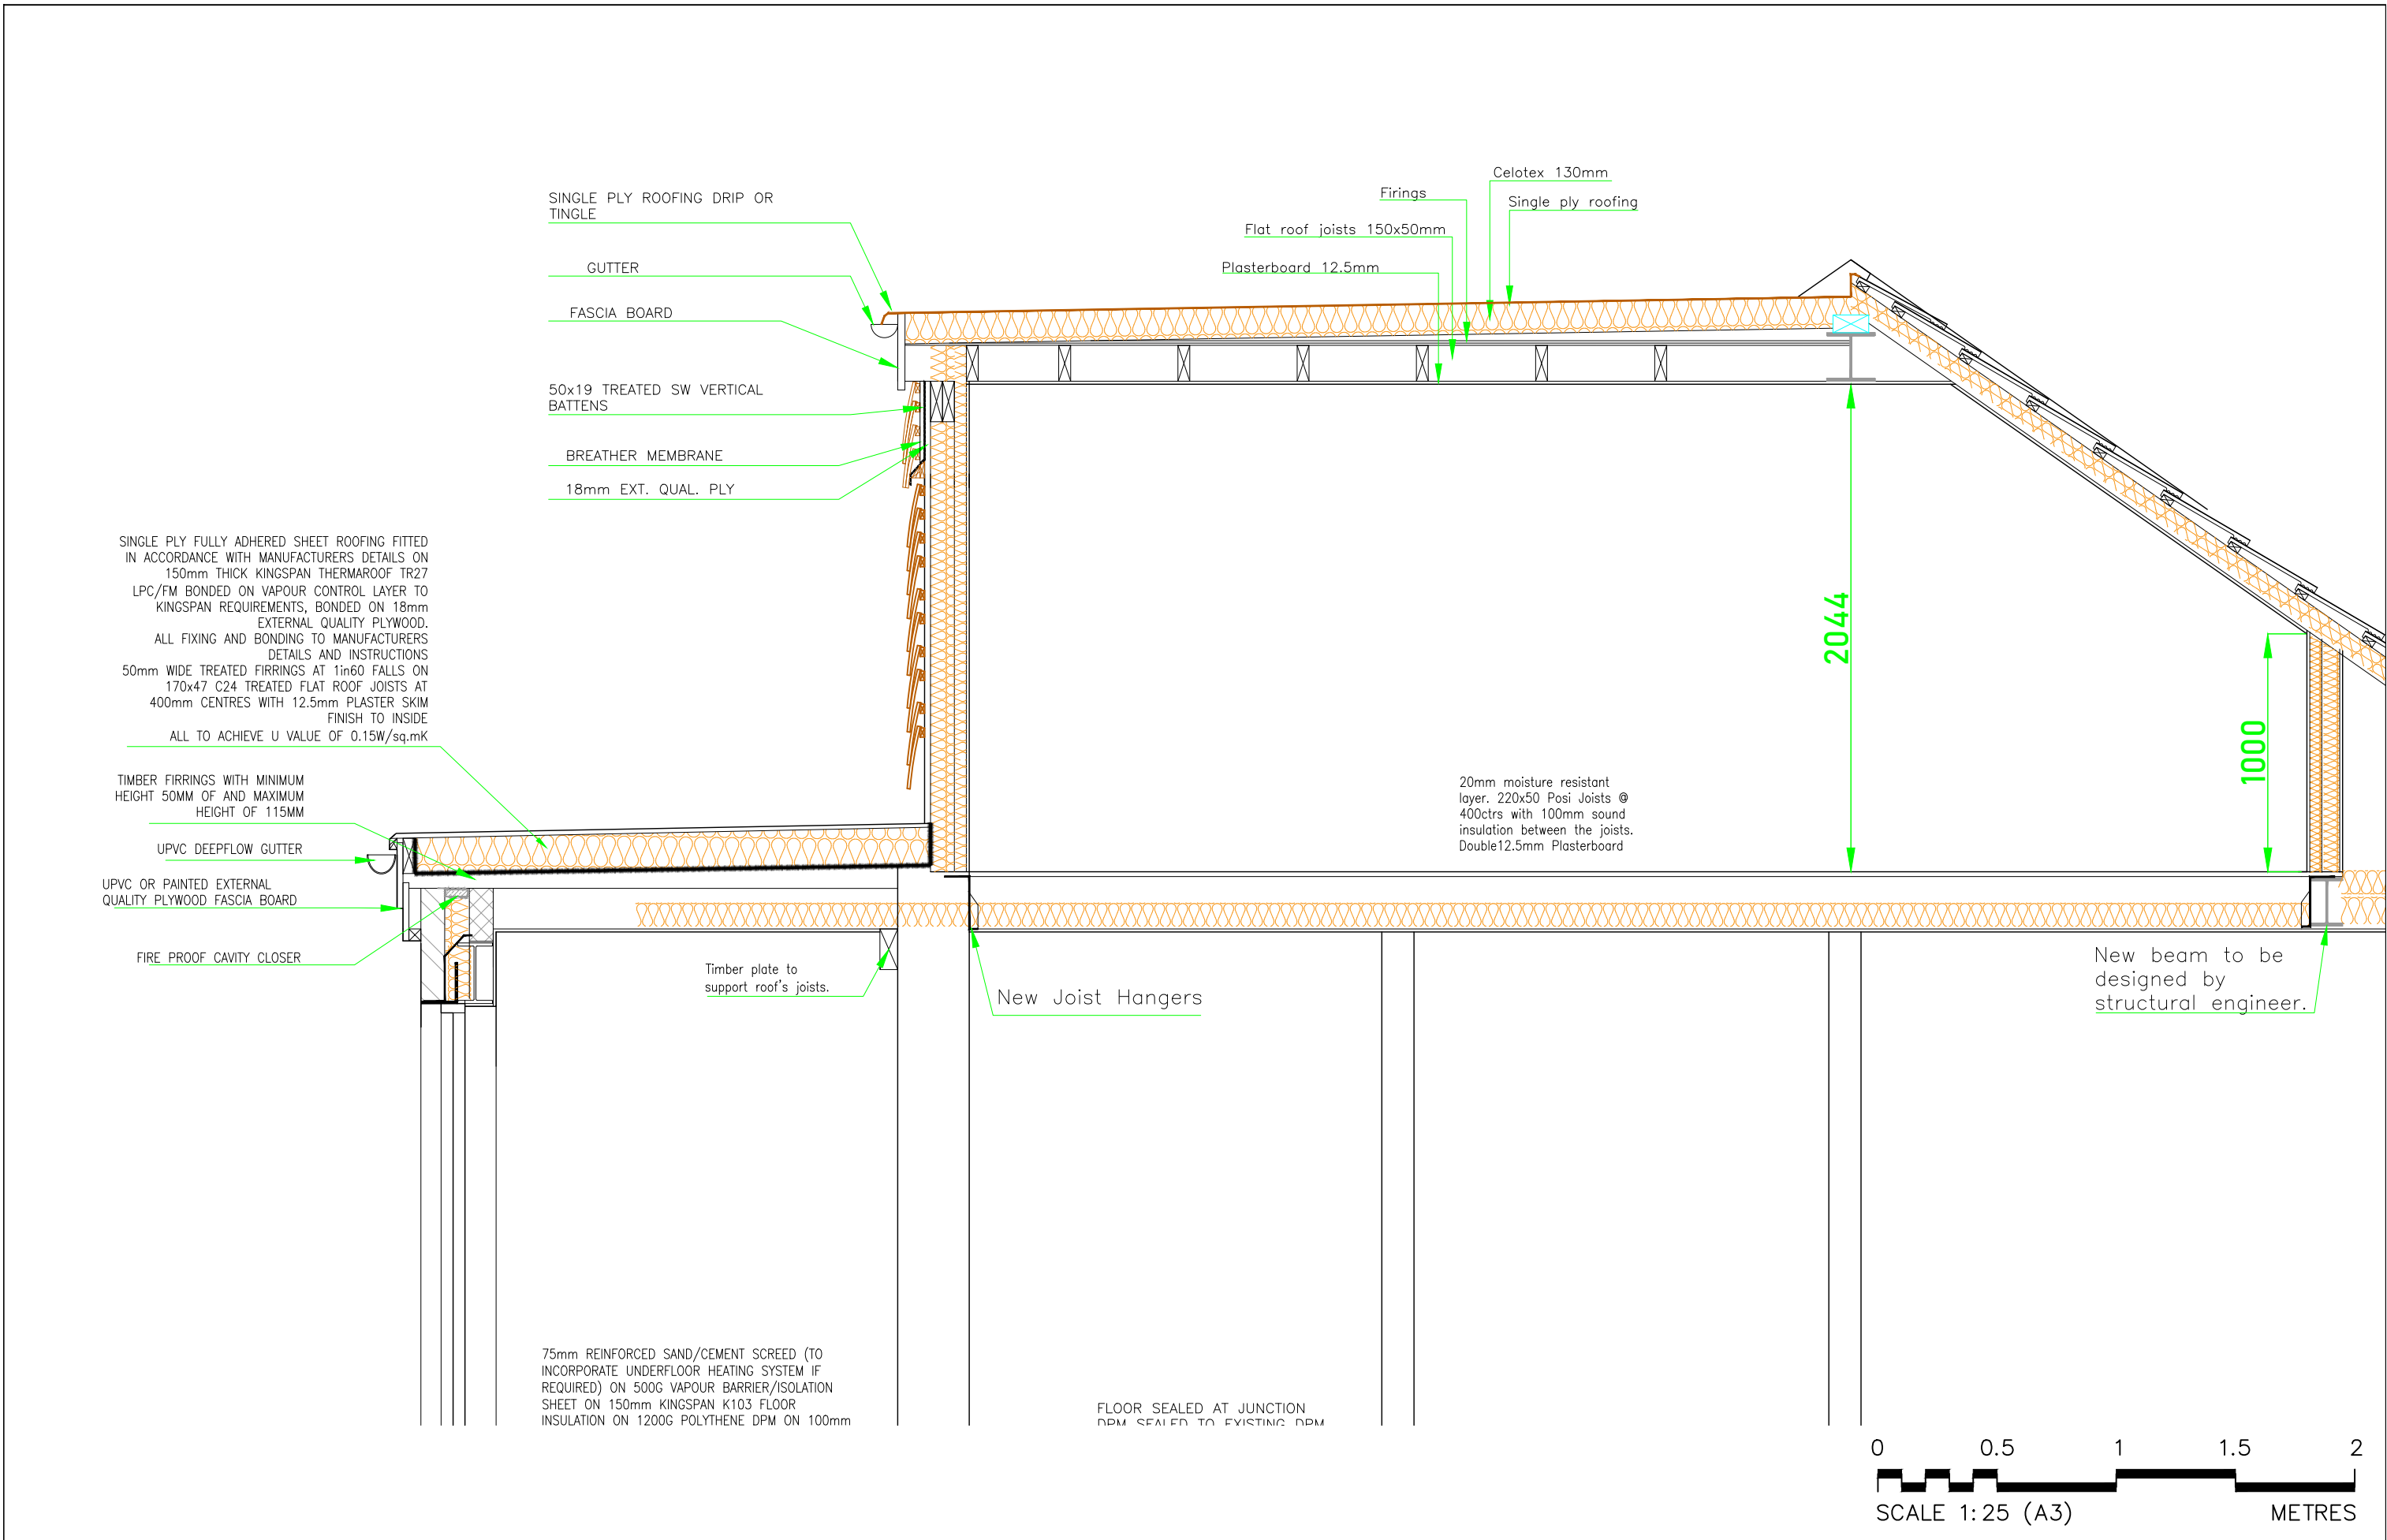


SINGLE PLY FULLY ADHERED SHEET ROOFING FITTED IN ACCORDANCE WITH MANUFACTURERS DETAILS ON 150mm THICK KINGSPAN THERMAROOF TR27 LPC/FM BONDED ON VAPOUR CONTROL LAYER TO KINGSPAN REQUIREMENTS, BONDED ON 18mm EXTERNAL QUALITY PLYWOOD. ALL FIXING AND BONDING TO MANUFACTURERS DETAILS AND INSTRUCTIONS 50mm WIDE TREATED FIRRINGS AT 1in60 FALLS ON 170x47 C24 TREATED FLAT ROOF JOISTS AT 400mm CENTRES WITH 12.5mm PLASTER SKIM FINISH TO INSIDE ALL TO ACHIEVE U VALUE OF 0.15W/sq.mK

TIMBER FIRRINGS WITH MINIMUM HEIGHT 50MM OF AND MAXIMUM HEIGHT OF 115MM
 UPVC DEEPFLOW GUTTER
 UPVC OR PAINTED EXTERNAL QUALITY PLYWOOD FASCIA BOARD
 FIRE PROOF CAVITY CLOSER

75mm REINFORCED SAND/CEMENT SCREED (TO INCORPORATE UNDERFLOOR HEATING SYSTEM IF REQUIRED) ON 500G VAPOUR BARRIER/ISOLATION SHEET ON 150mm KINGSPAN K103 FLOOR INSULATION ON 1200G POLYTHENE DPM ON 100mm

FLOOR SEALED AT JUNCTION DPM SEALED TO EXISTING DPM

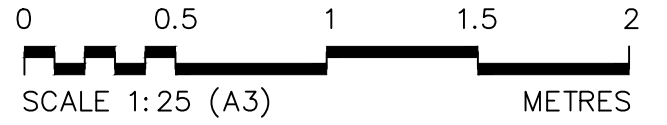

ALL DIMS IN MILLIMETERS UNLESS NOTED OTHERWISE DO NOT SCALE EXCEPT FOR PLANNING PURPOSES IF IN DOUBT - ASK THIS DRAWING IS CONFIDENTIAL AND IS THE PROPERTY OF KEENAN PROJECT DESIGNS LTD © COPYRIGHT	KEENAN PROJECT DESIGNS	KEENAN PROJECT DESIGNS 08002335787 INFO@KEENANPROJECTDESIGNS.COM WWW.KEENANPROJECTDESIGN.COM		CLIENT: Michael McCarthy	DATE: 18/03/2021	DRAWN BY: Ivan Sapov	SCALE: 1:25@A3
		ADDRESS: 47, Alferton Rd, DE55 5TQ		DRAWING NO: 655 - 6	REV C		