


Existing



Proposed

Typical Shown

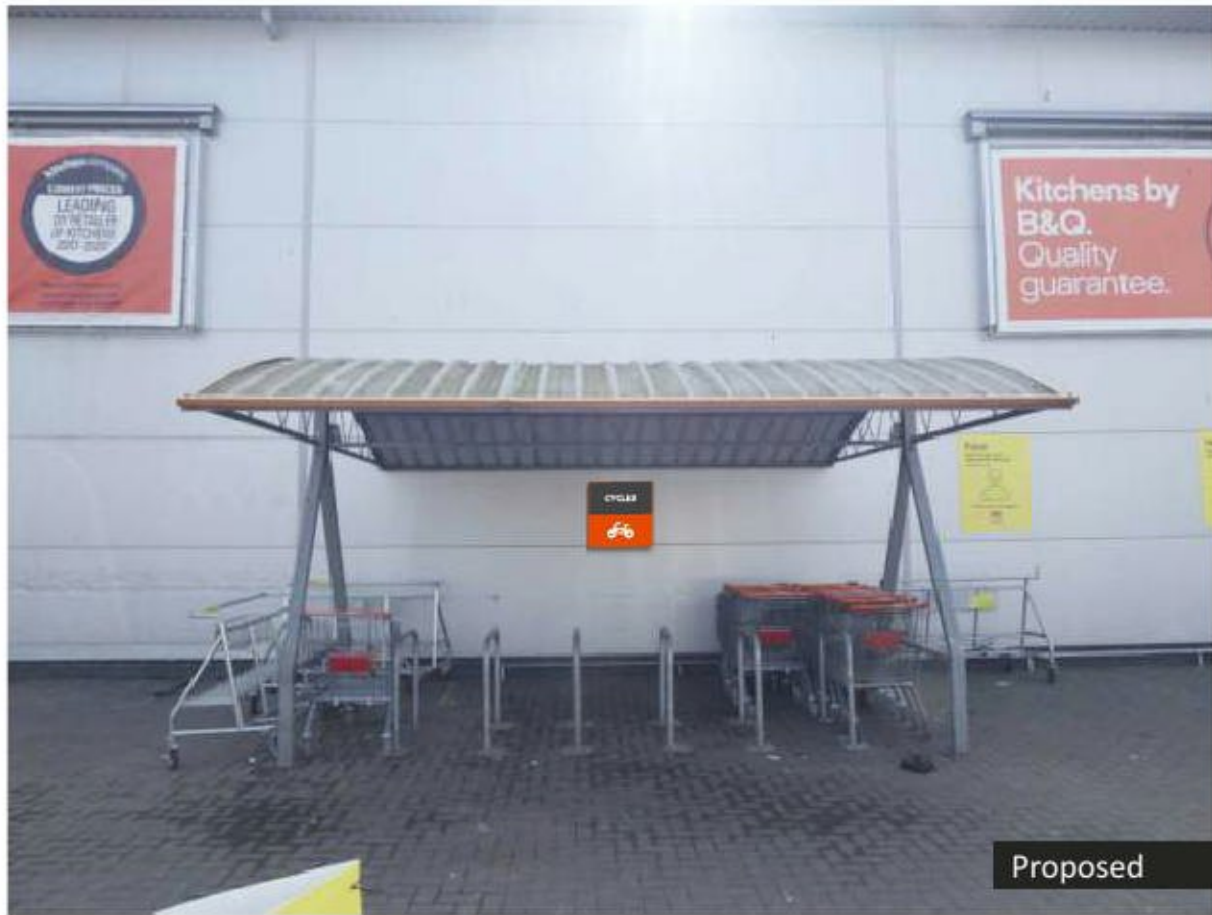

Proposed



Existing



Sign: 010 - Scale 1:10  
1-off Folded Panel  
Finished Orange c/w Vinyl Decoration  
Fitted to Cladding



Sign: 011 - Scale 1:25  
6-off Double Sided Free-  
Standing Sign Bolted to  
Existing Trolley Park Frames.  
Legs to be orange RAL.2009

Rev.:	Rev Date:	Revision Details:
-		

File Name: B&Q - Clacton on Sea - External Proposal					Client: B&Q
Job No:	Scale: @A3 As Stated	Drawn by: MRW	Checked by:	Date: 1-4-21	Site: Clacton on Sea

