



ELEVATIONS 1:100

SOUTH

NORTH

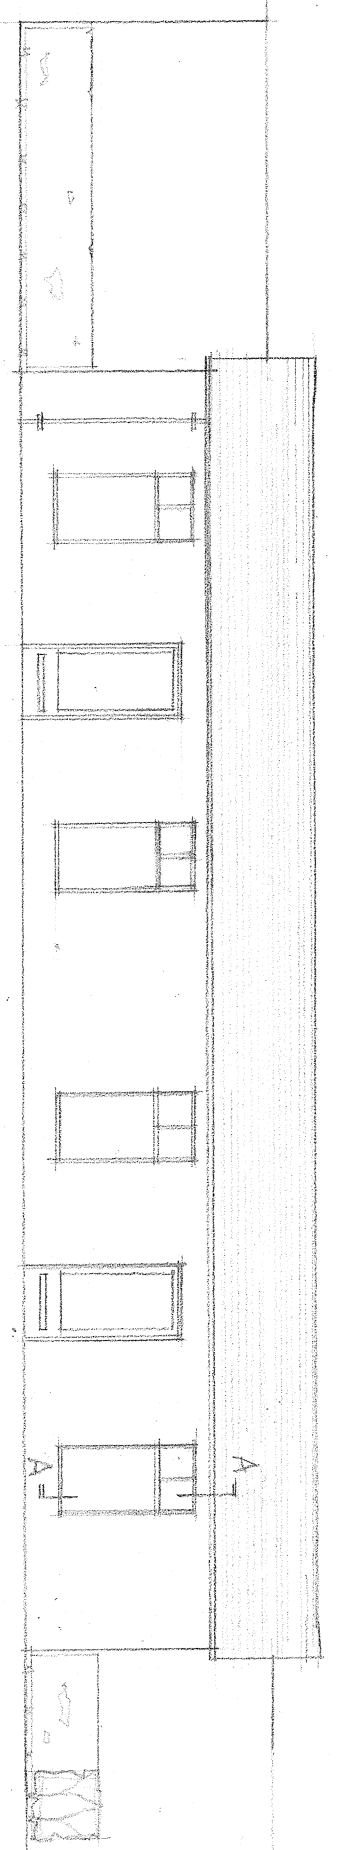


EAST

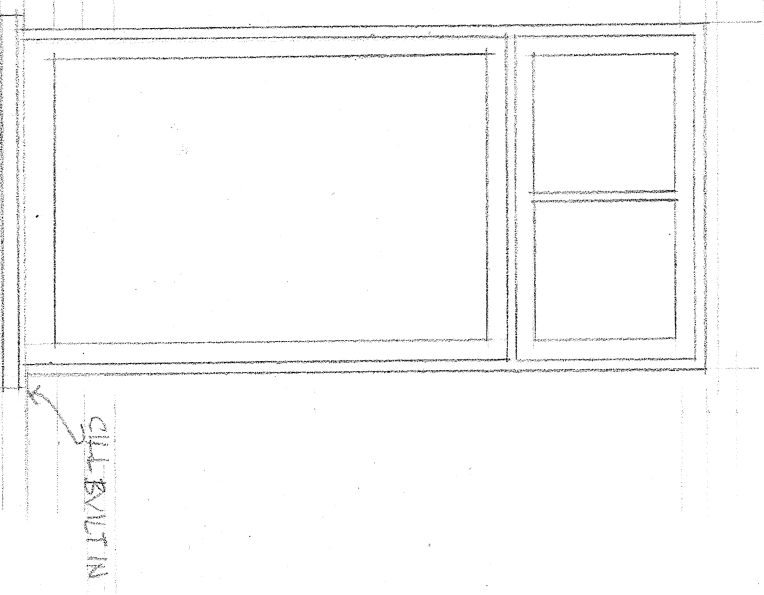

ELEVATION of WINDOW 1:20


1:20  
1:100

0 1m 2m

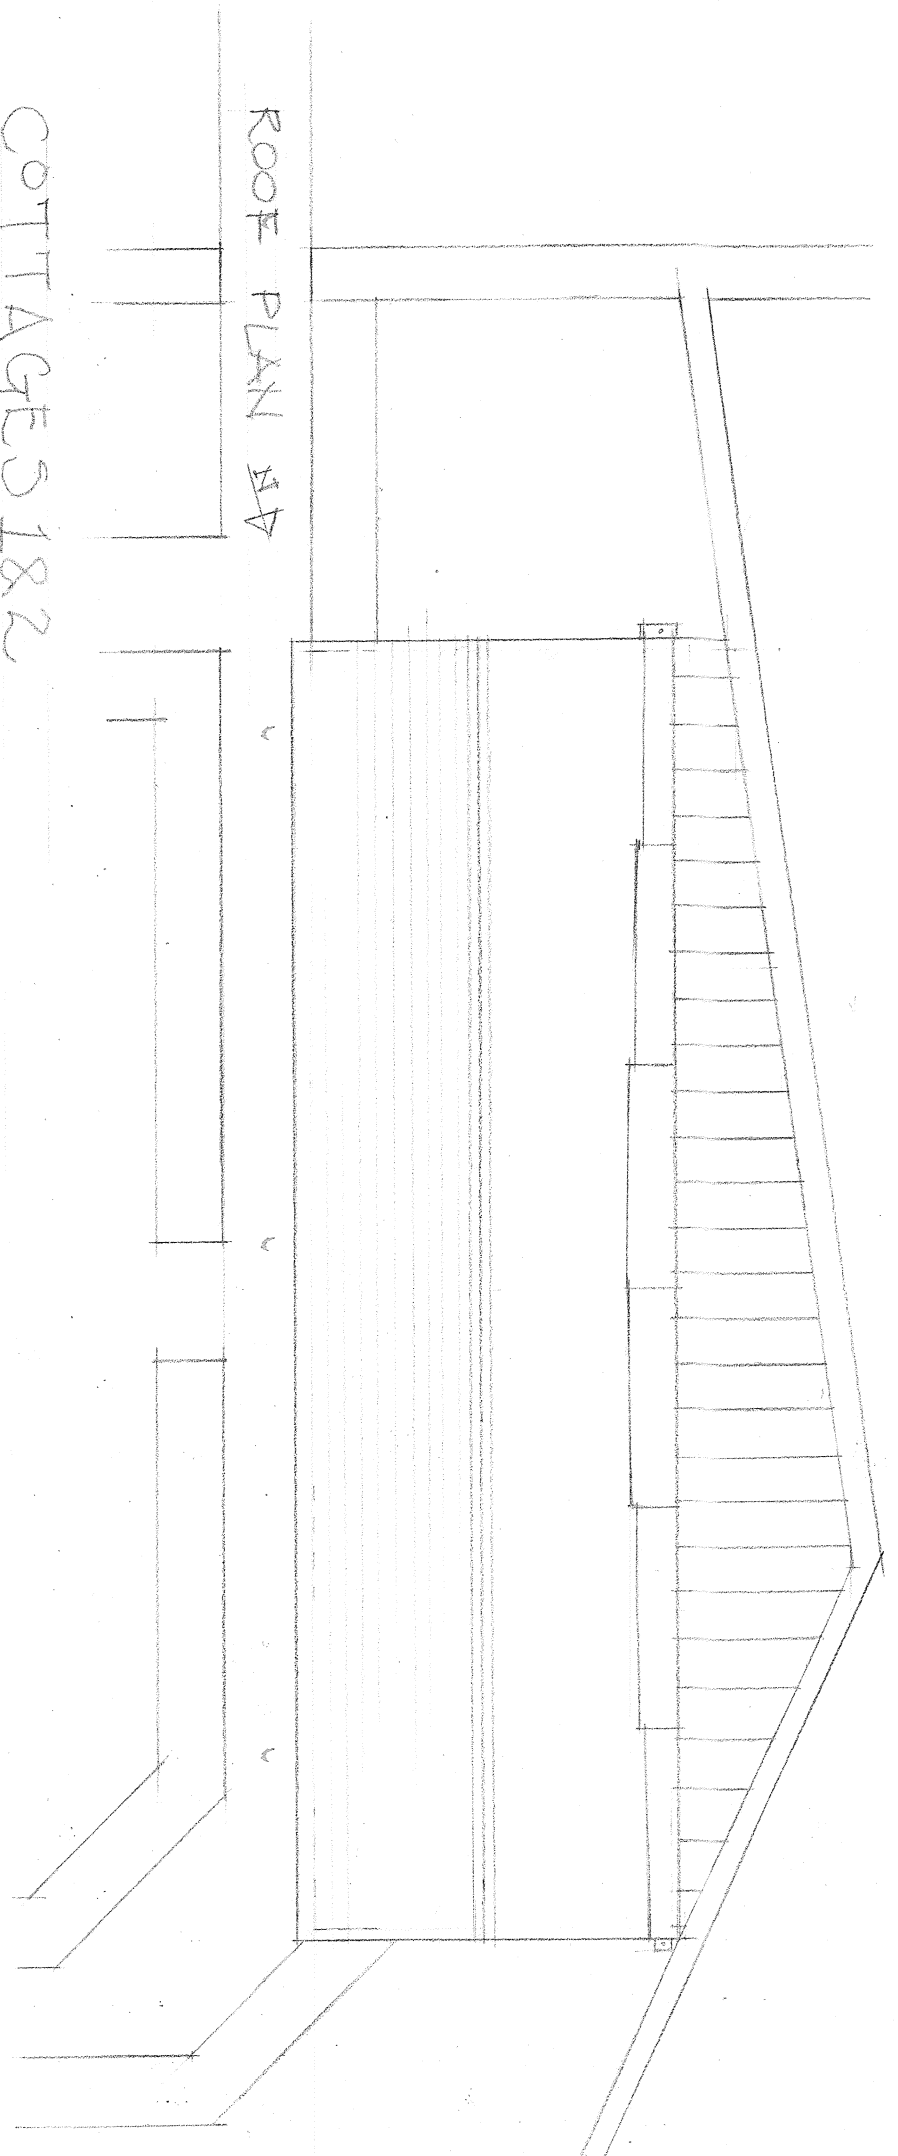

ROOF PLAN 8/8

COTTAGES 182

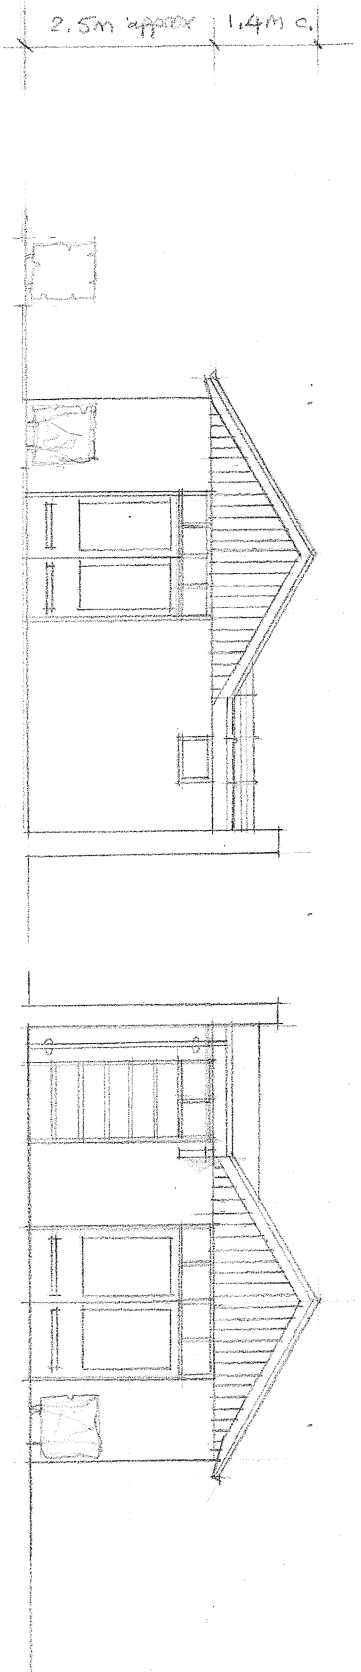


EAST

WEST


ELEVATIONS 1:100

2.5m approx 1.4m c.

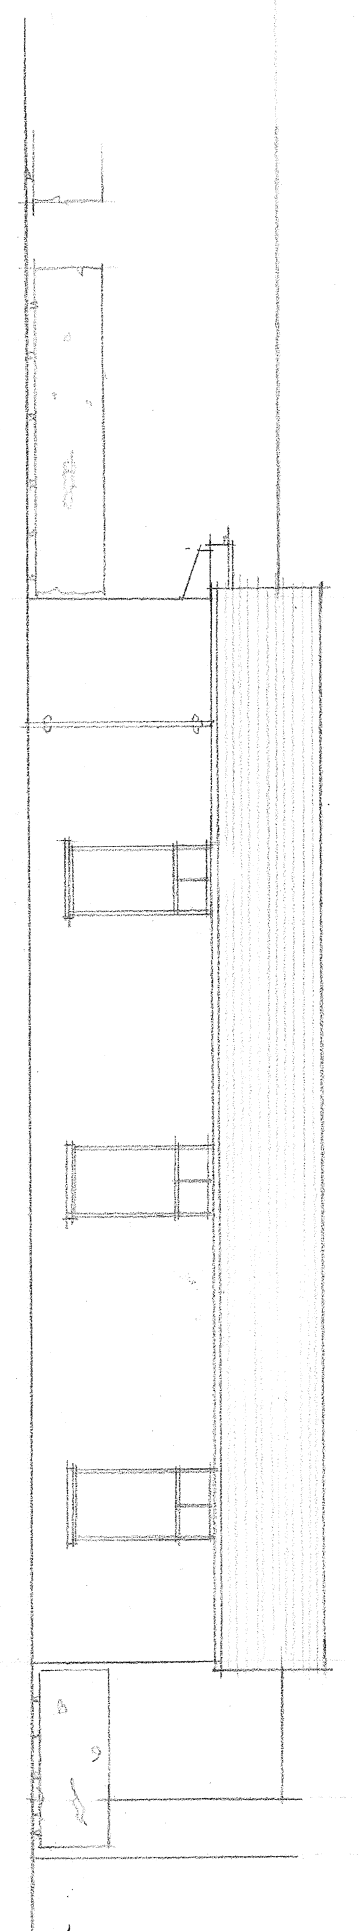


SOUTH

LEAD (OR ZINC)  
SLATE

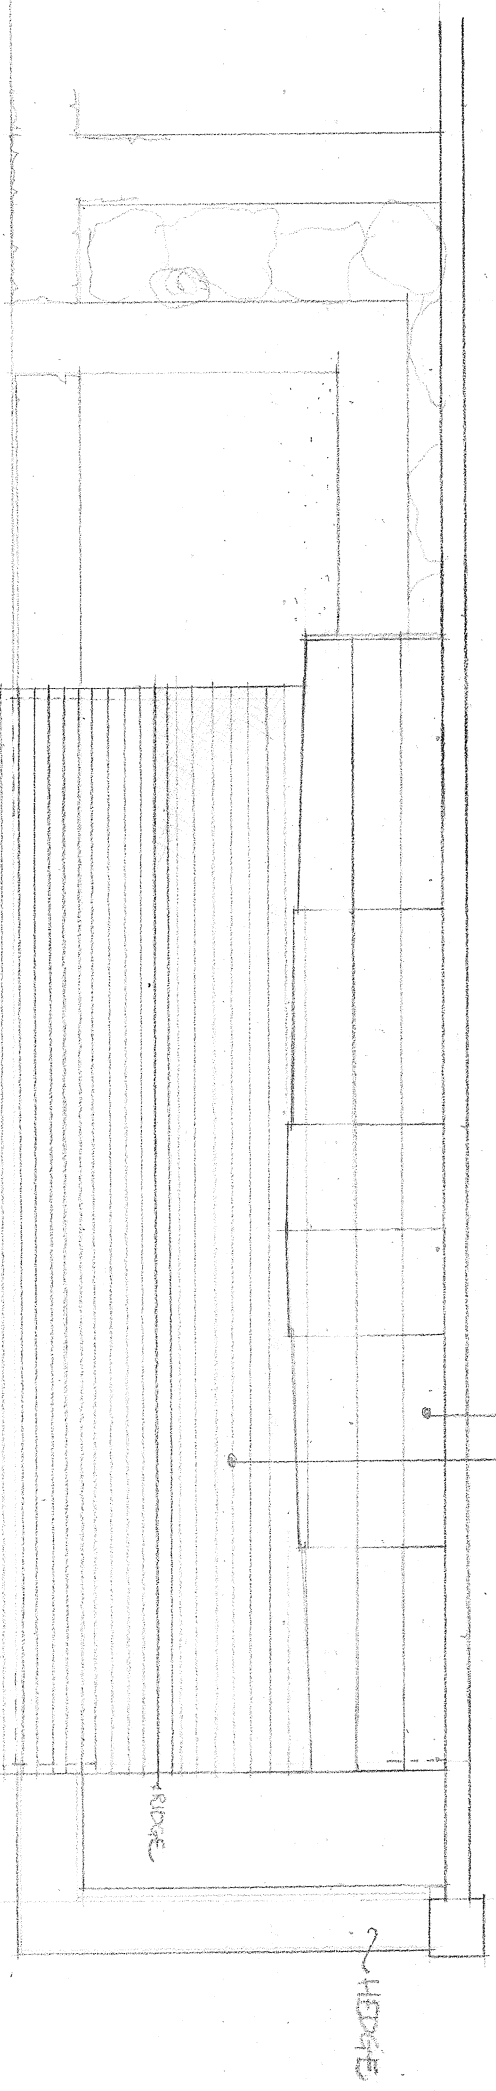

ROOF PLAN 8/8

COTT. 4

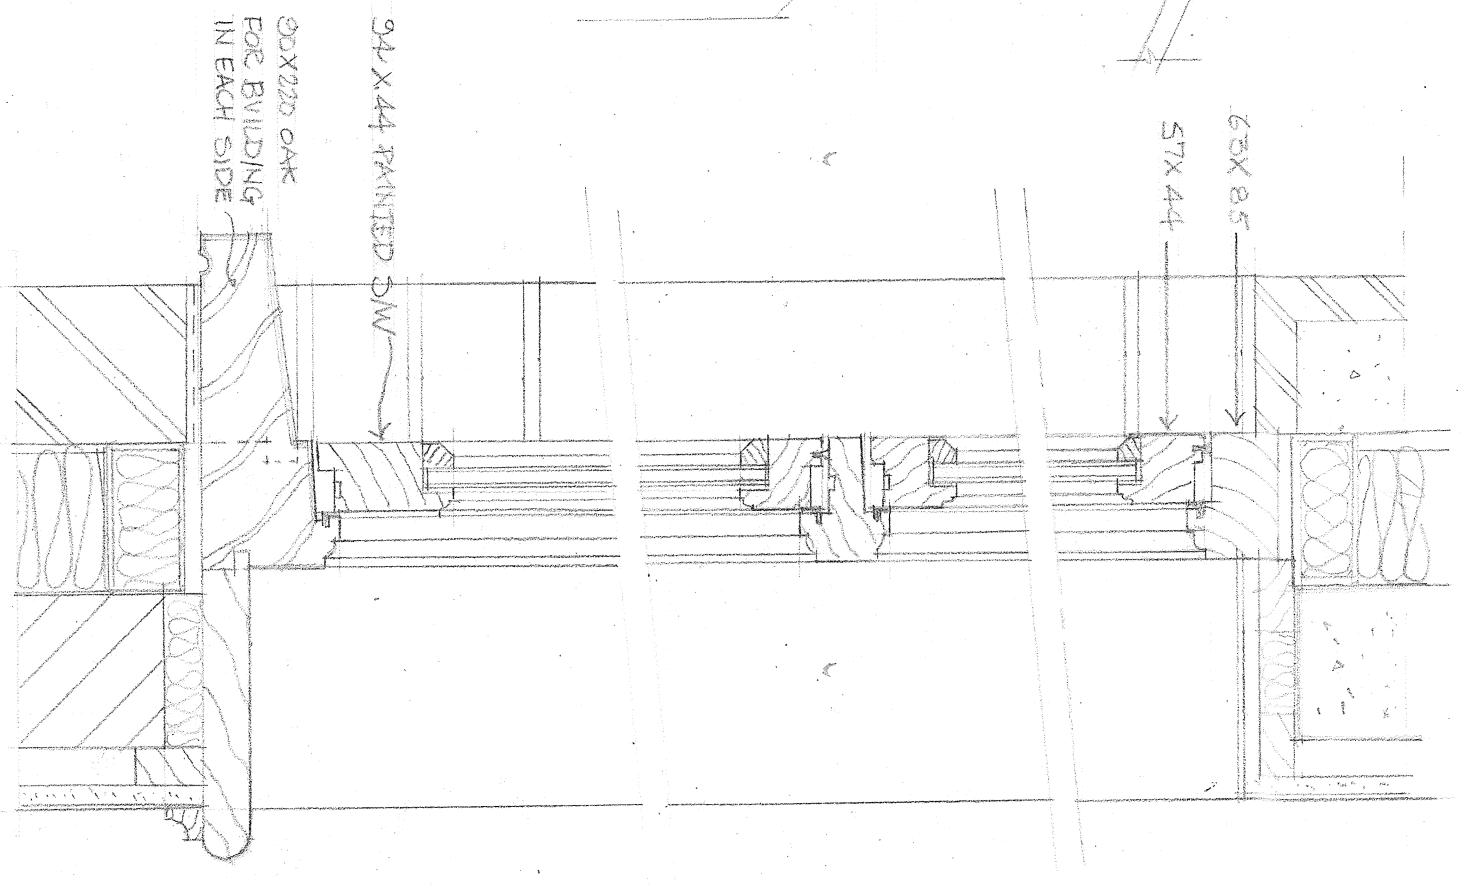

WINDOW DETAIL AA 1:5

0 100 200 300 400 500mm

94 X 44 PAINTED S/W

63 X 85

57 X 44

63 X 220 OAK FOR BUILDING IN EACH SIDE

PAINTED TIMBER DOOR 32 HORIZ 822 VERTICAL BOARDS

SOFT RED BRICK

STOLE

GAUV. M/S. WATER BAR

INSULATION AS PER

FRONT DOOR THRESHOLD

ST OSYTH PRIORY & ESSEX  
WALLED GARDEN  
COTT'S 1, 2 & 4 ELEV'S, ROOF PLAN, DETAILS  
SCIT'S WG6  
1:5, 1:20, 1:100 @ A2 1D 16-11-21