




FRONT
GARAGE ELEVATIONS
HIP

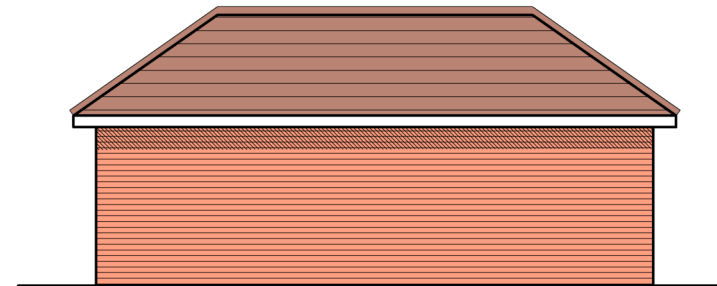



SIDE

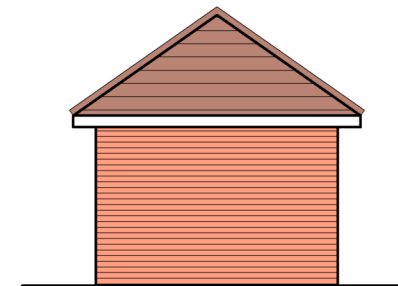

REAR

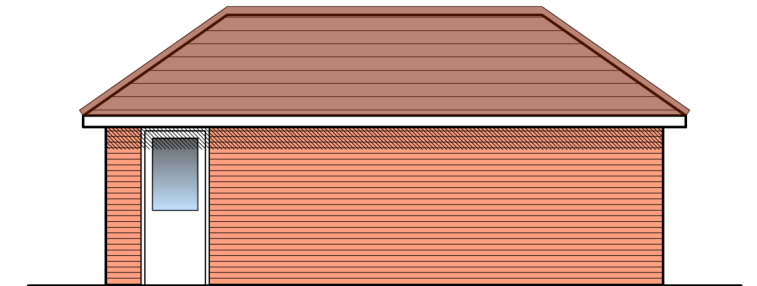

SIDE

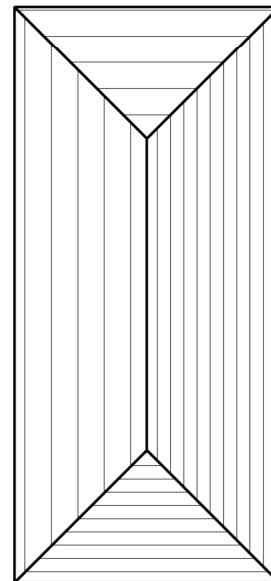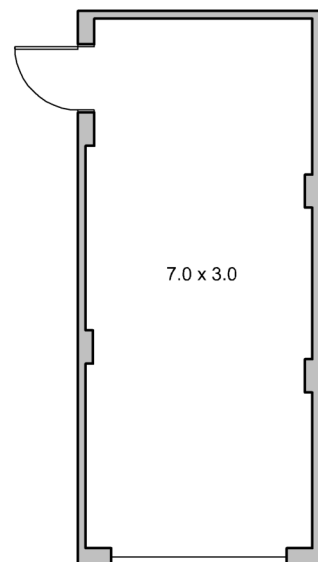

Proposed Garage

Land to the Rear of
59 London Road

Little Clacton

Tim Snow Architects

9A High Street, Brightlingsea
Colchester, Essex CO7 0AE
tel: +44 (0)1206 308300
info@timsnowarchitects.co.uk

Scale 1: 100 @ A3
Date MARCH 2021

Drawing No. 957/02

This drawing and design thereon is copyright and shall not be reproduced without written consent