



GROUND FLOOR PLAN

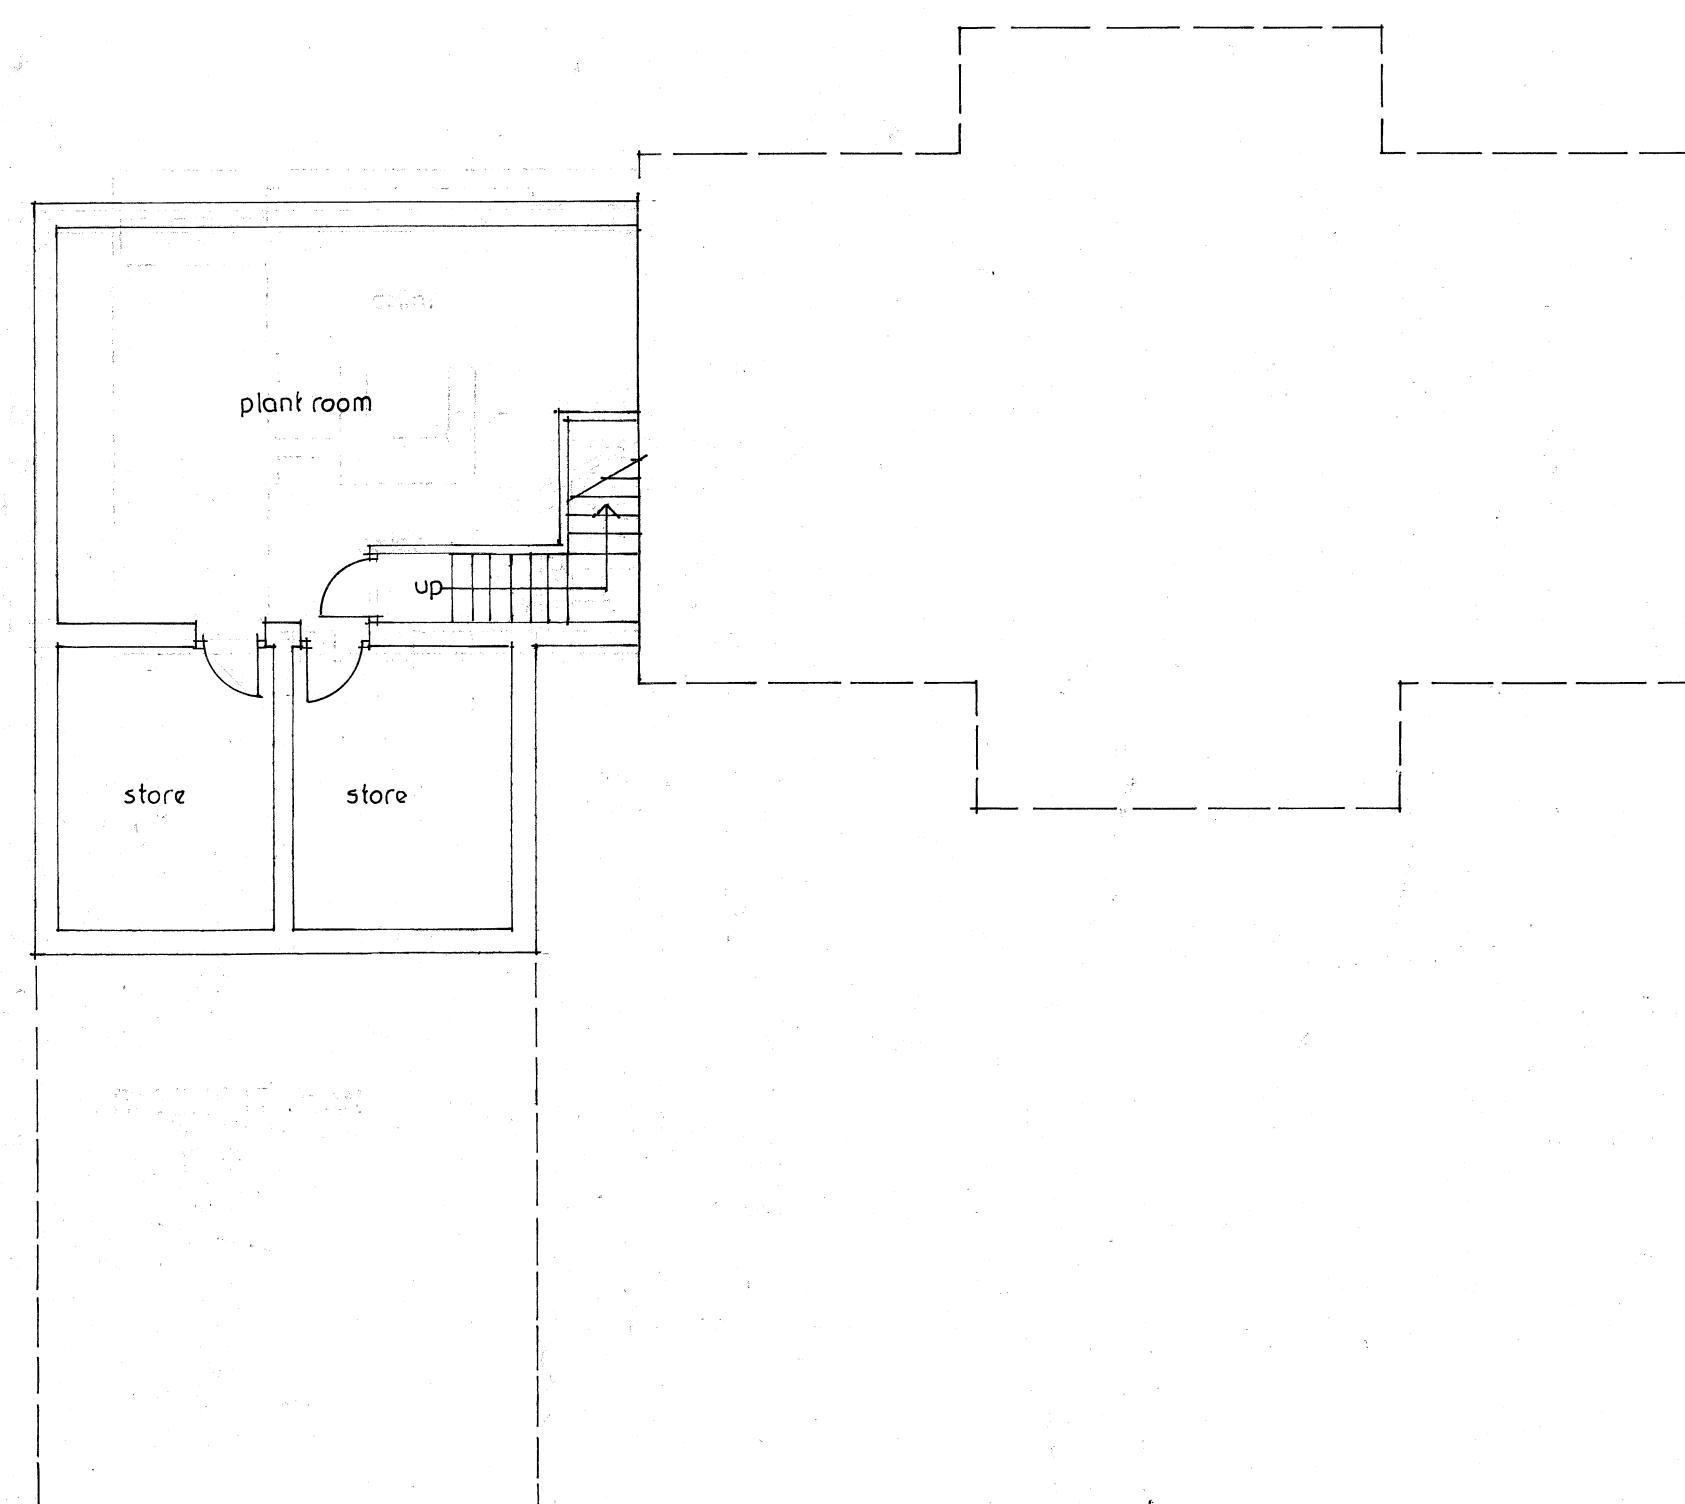

BASEMENT PLAN

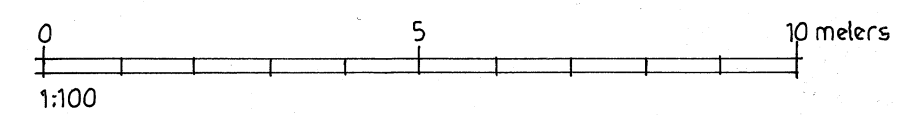

A	30-4-2021	Revised plan
ORCHARD ASSOCIATES 29 WEST STREET HARROW ON THE HILL MIDDLESEX		
		020 8423 4866

client
MR D. WRIGHT

WILD FARM HARPER LANE RADLETT HERTFORDSHIRE			
PROPOSED PLANS			

1:100	607	8	A
July 2020			