


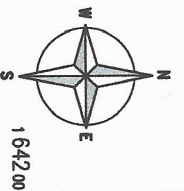

SITE LOCATION




SITE LOCATION
(Scale 1:50000)

Ordnance Survey map extract based upon Landranger map series with the permission of the controller of Her Majesty's Stationary Office Licence No. 0100023487 Crown copyright.



SITE PHOTOGRAPH


The drawings comply with TEF & Vodafone Standard ICNIRP guidelines. Designed in accordance with CTL document: SDN0008

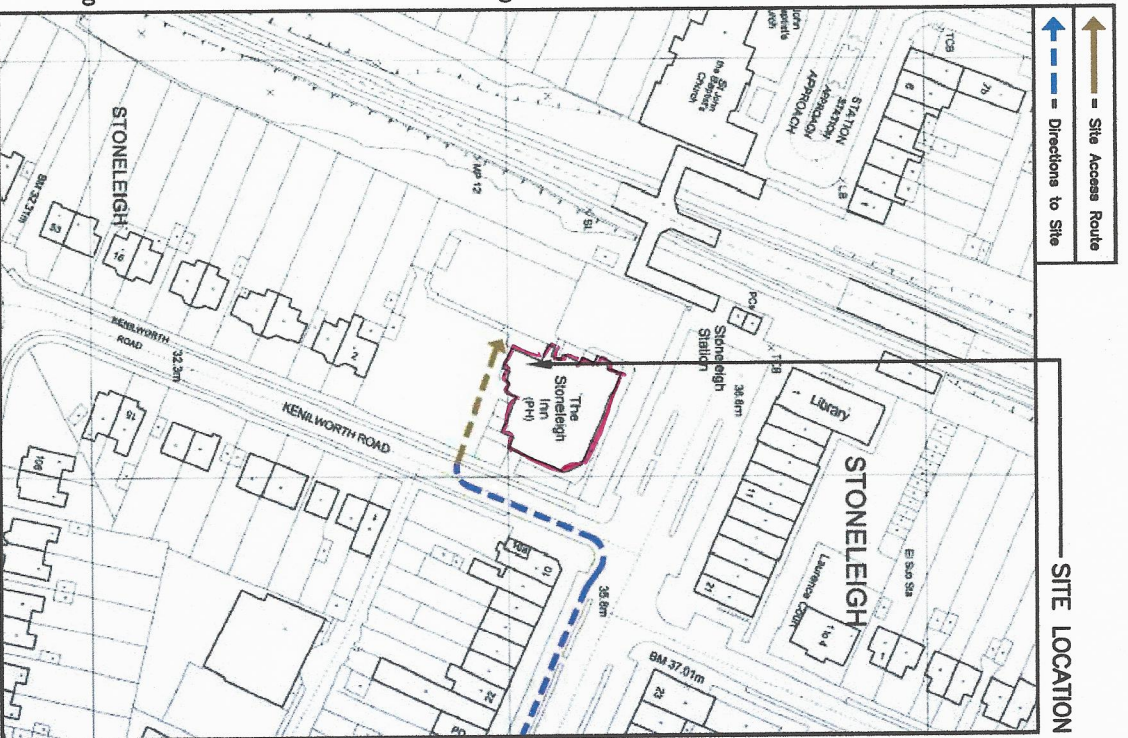

SITE LOCATION

DETAILED SITE LOCATION
(Scale 1:1250)

Based upon Ordnance Survey map extract with the permission of the Controller of Her Majesty's Stationary Office. Crown copyright. Licence No. 100020449

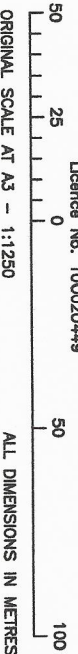

ORIGINAL SCALE AT A3 - 1:1250

ALL DIMENSIONS IN METRES

ALL DIMENSIONS ARE IN mm UNLESS NOTED OTHERWISE
 NGR E: 522081 N: 164110
 CONCESSION REQUIRED YES

DIRECTIONS TO SITE:
 FROM THE A24 JUNCTION 9 TAKE THE A243 FOR 1.3 MILES THEN RIGHT ONTO A5 KINGSION ROAD AND AFTER 2 MILES TURN LEFT ONTO PARK AVENUE WEST STRAIGHT OVER THE ISLAND ONTO GLENWOOD ROAD AND THEN DEEL ROAD THEN TURN LEFT ONTO BROADWAY. THE PUB IS ON THE LEFT JUST BEFORE THE TRAIN STATION

NOTES:

REV	REASON FOR MODIFICATION	BY	CH	DATE
1	Issued for Construction	DC	MMH	25.08.18

Cell Name		OPT
STONELEIGH PUBLIC HOUSE		-
CTL	TEF	VF
137526	10121	86373

Site Address / Contact Details
 STONELEIGH PUBLIC HOUSE
 STONELEIGH BROADWAY
 EPSOM
 SURREY
 KT17 2JA

Drawing Title: SITE LOCATION MAPS			
Purpose of Issue: CONSTRUCTION			
Drawing Number: 100	Date: 25.08.18	Drawn: DC	Issue: A
Scale: AS SHOWN	Date: 25.08.18	Approved: SB	Rev: B