




Image 01: Entrance viewed from West



Image 02: Entrance viewed from East

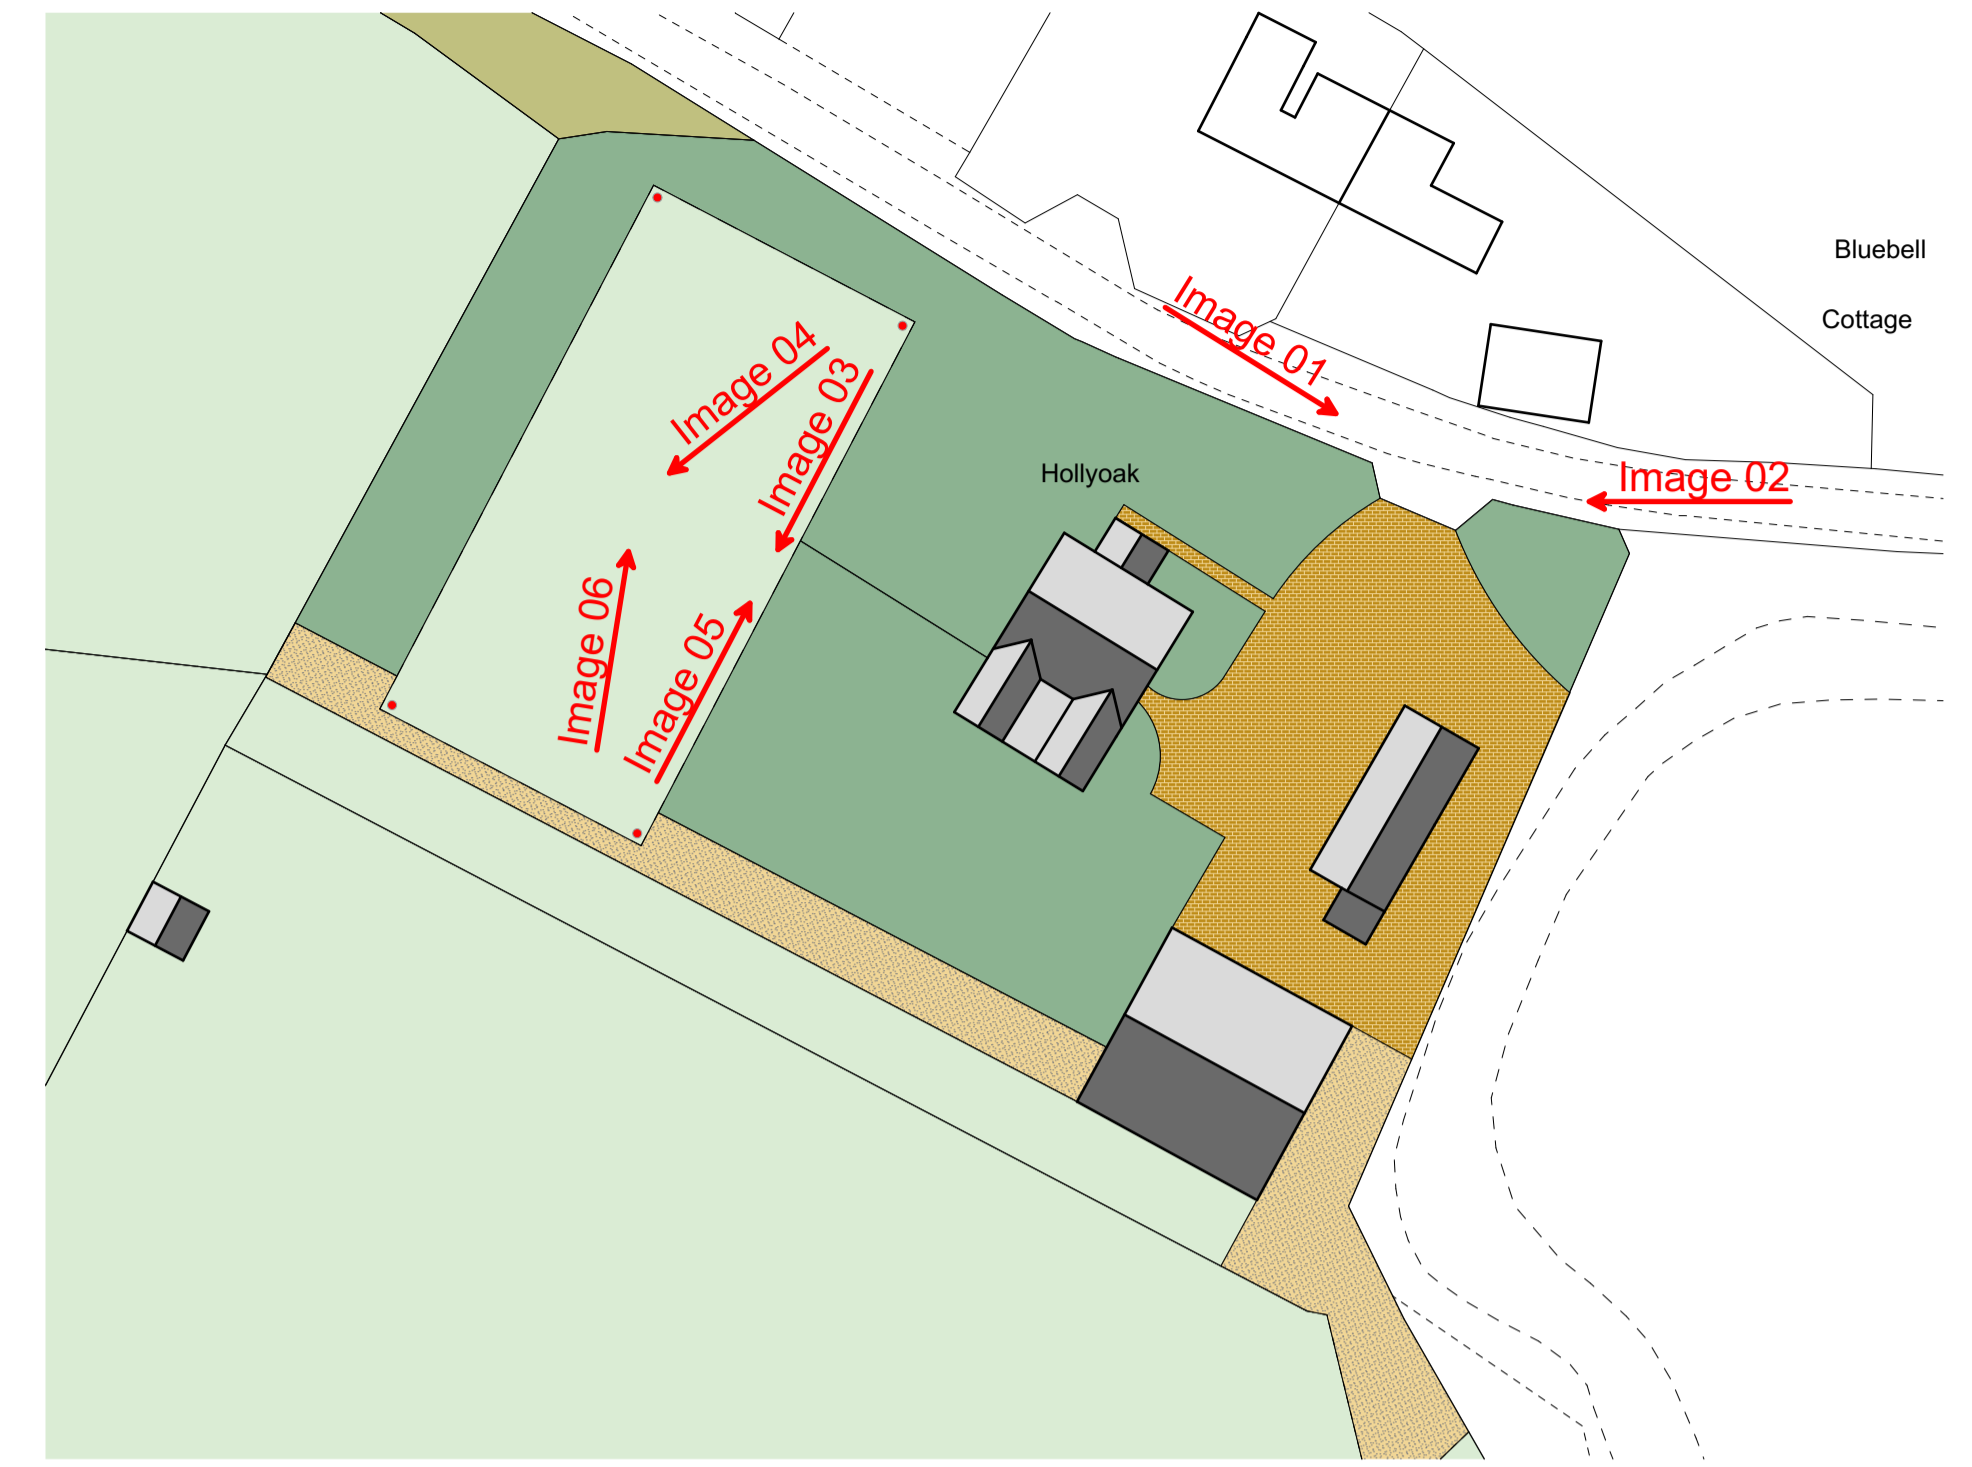

Photographic Reference Key



Image 03: Floodlight 1



Image 04: Floodlight 1



Image 05: Floodlight 1



Image 06: Floodlight 1

| Rev | Details / Description | Date |
|-----|-----------------------|------|
|     |                       |      |

**Qube**  
MINDFUL DESIGN

Issuing Office: Beccles T: 07508 713784  
E: info@qubedesigngroup.com W: www.qubedesigngroup.com

The copyright of this document and its design content remains the property of Qube Design Group Ltd. It may not be reproduced, amended or modified without consent from the originator. All dimensions to be checked on site prior to construction and any discrepancies, errors or omissions should be reported to Qube Design Group Ltd immediately. Do not scale from documents. Information to read in conjunction with all other relevant drawings, specifications and project information.  
© Qube Design Group Ltd.

Client **Mr G. Maclean**

Project  
**Retrospective Planning Application**  
Hollyoak, Crimp Cramp Lane,  
Wheatacre, NR34 0BQ

Title **Site Photographs**

Purpose of Issue **PLANNING** Scales @ A1 **NTS**

Drawing Number  
Project Reference **2021-15** Number **0200** Rev