


Previous Revisions

No.	Description	Date	By
1	First Submission	28.04.21	D G




Proposed Front Elevation
1 : 50

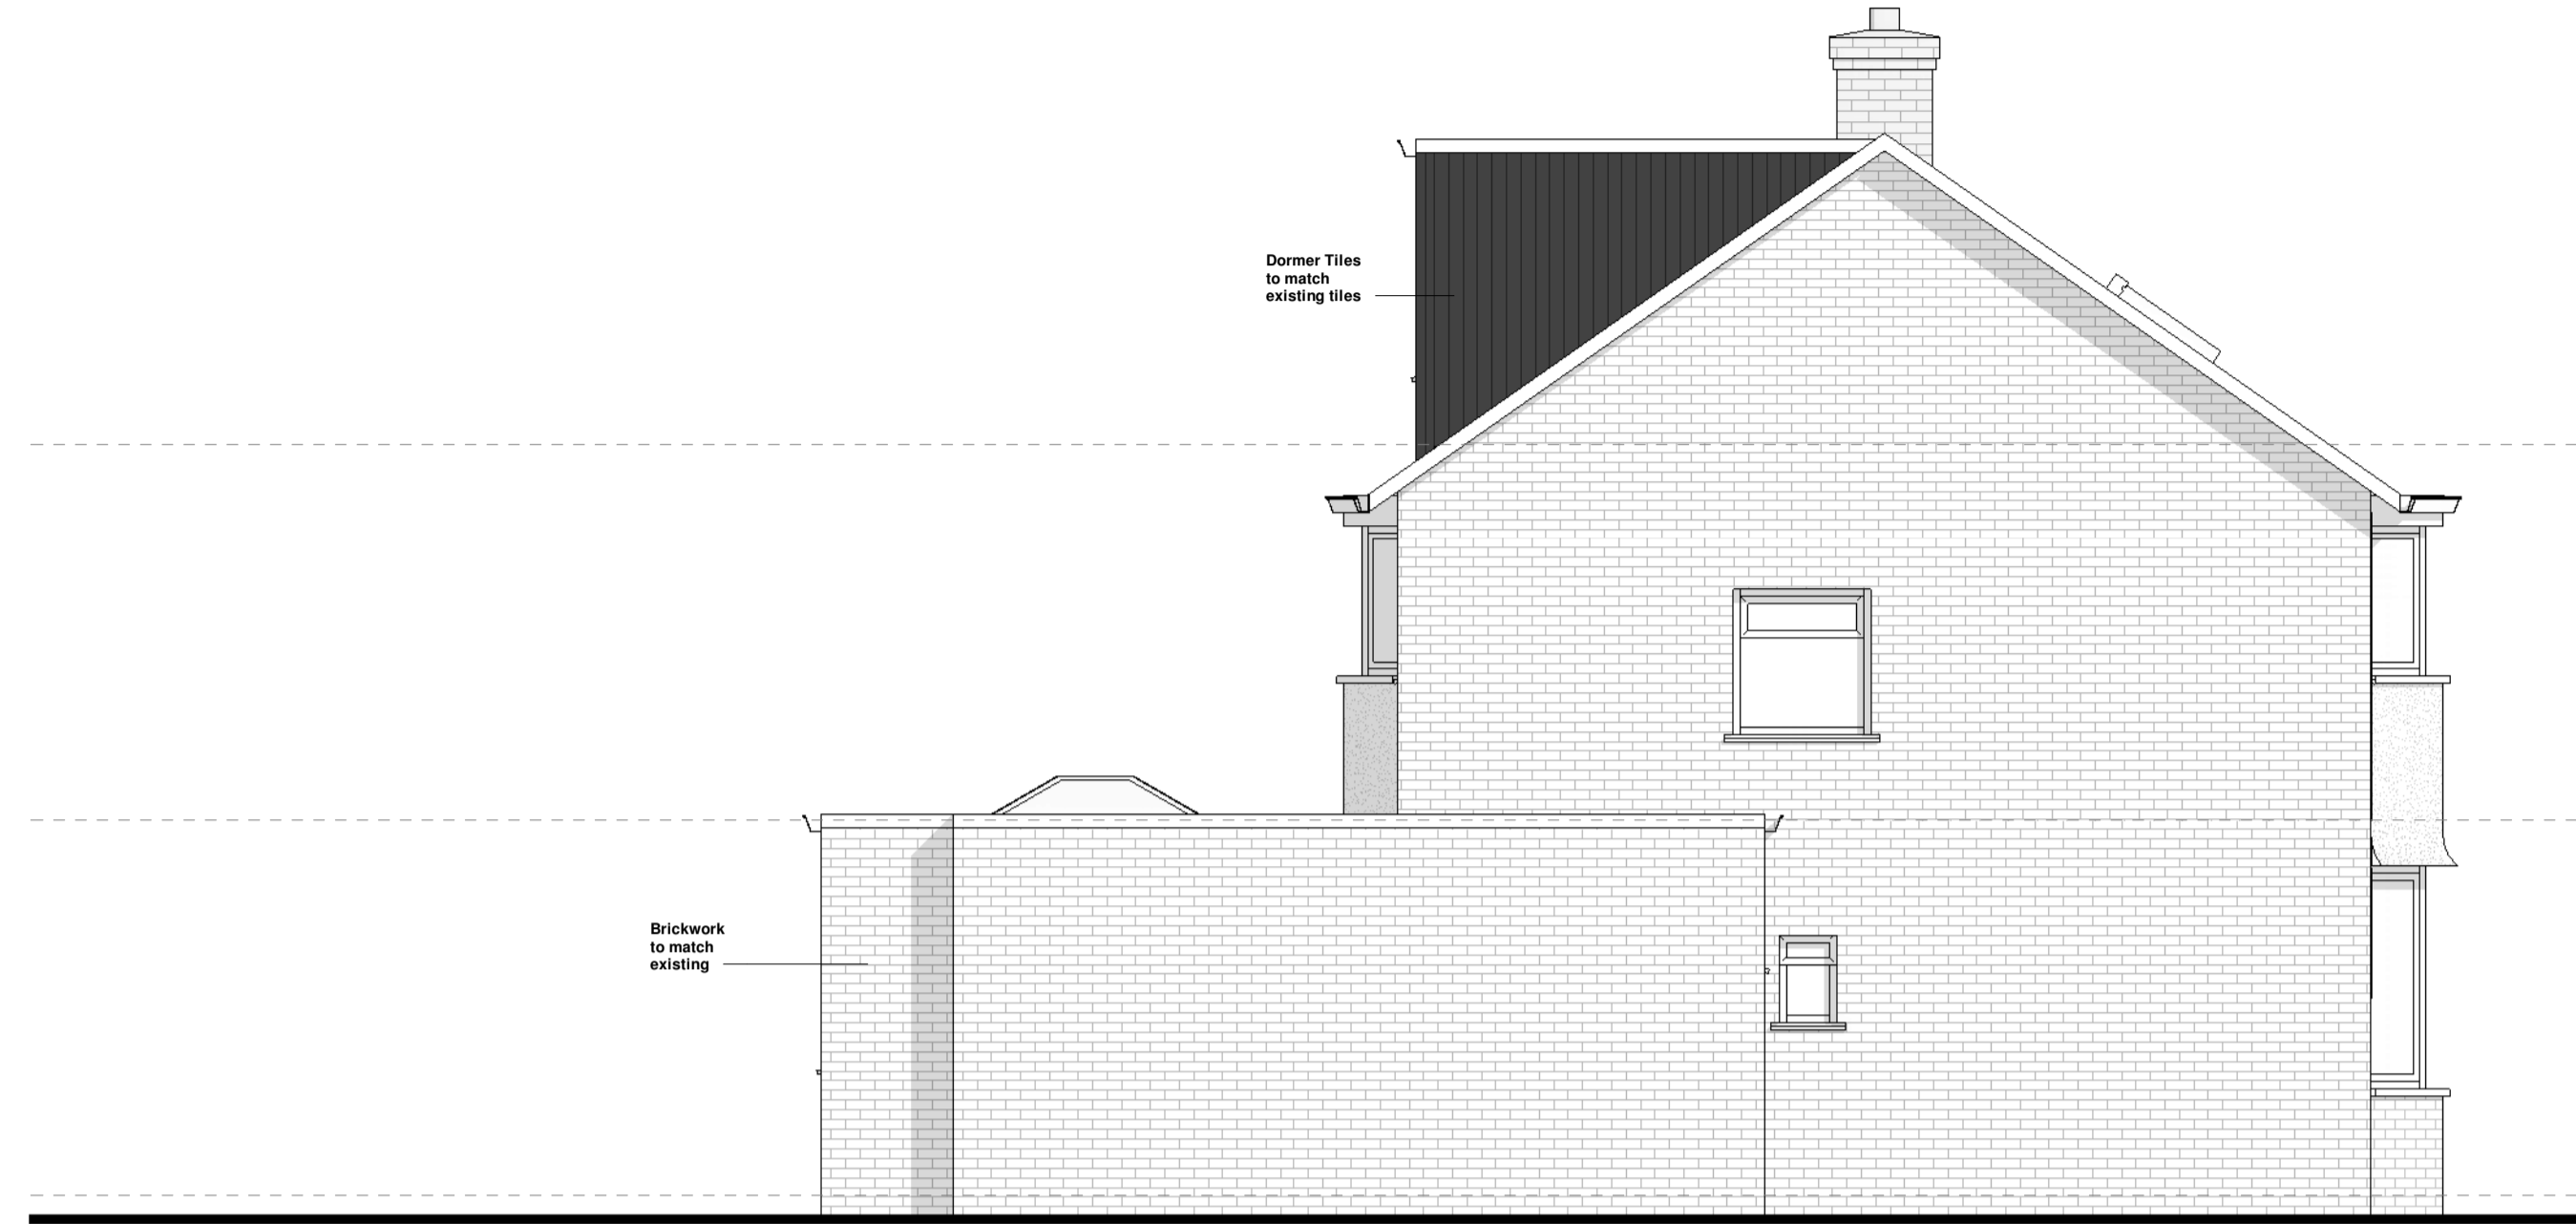


Proposed Side Elevation_A
1 : 50



Proposed Rear Elevation
1 : 50

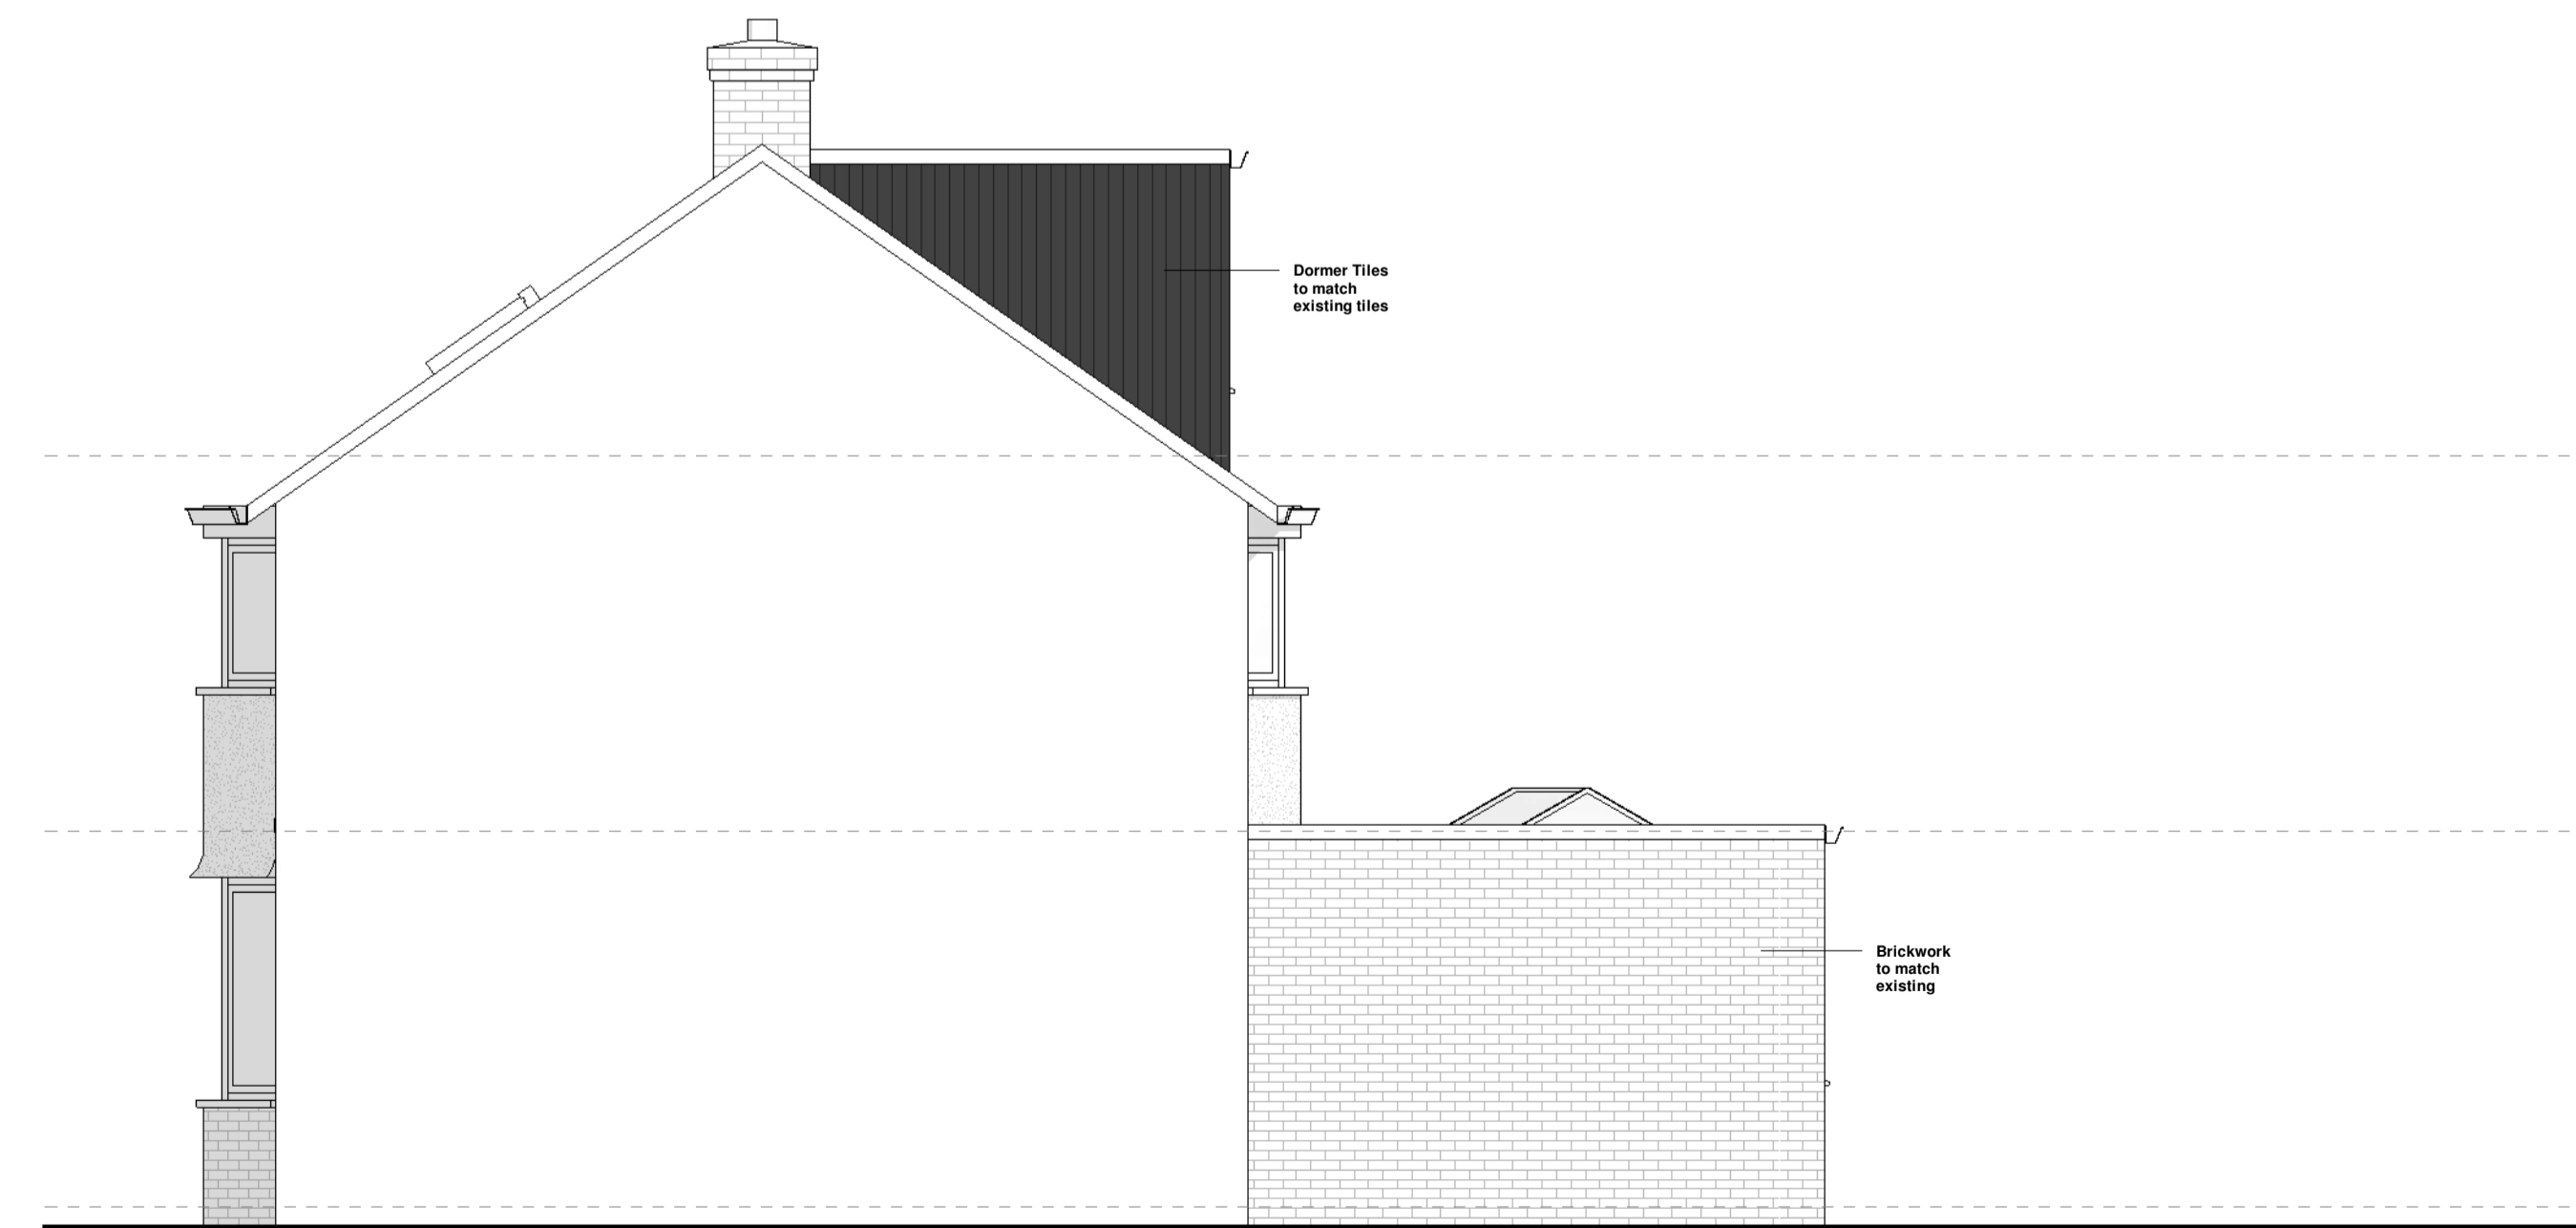

Proposed Side Elevation_B
1 : 50

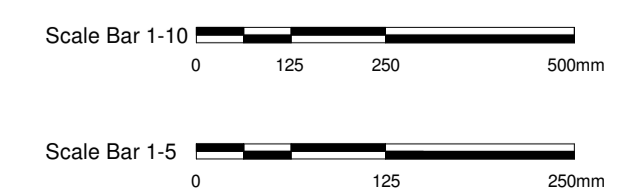

Project	4 Poplar Road
Client	Mr.Imran
Title	Proposed Elevations
Number	N2 05/21 A201
Scale	1 : 50 at A1
Revision	1
Description	First Submission
Status	Planning Submission
Drawn	DG
Date	28.04.21