



Previous Revisions


No.	Description	Date	By
1	First Submission	28.04.21	DG

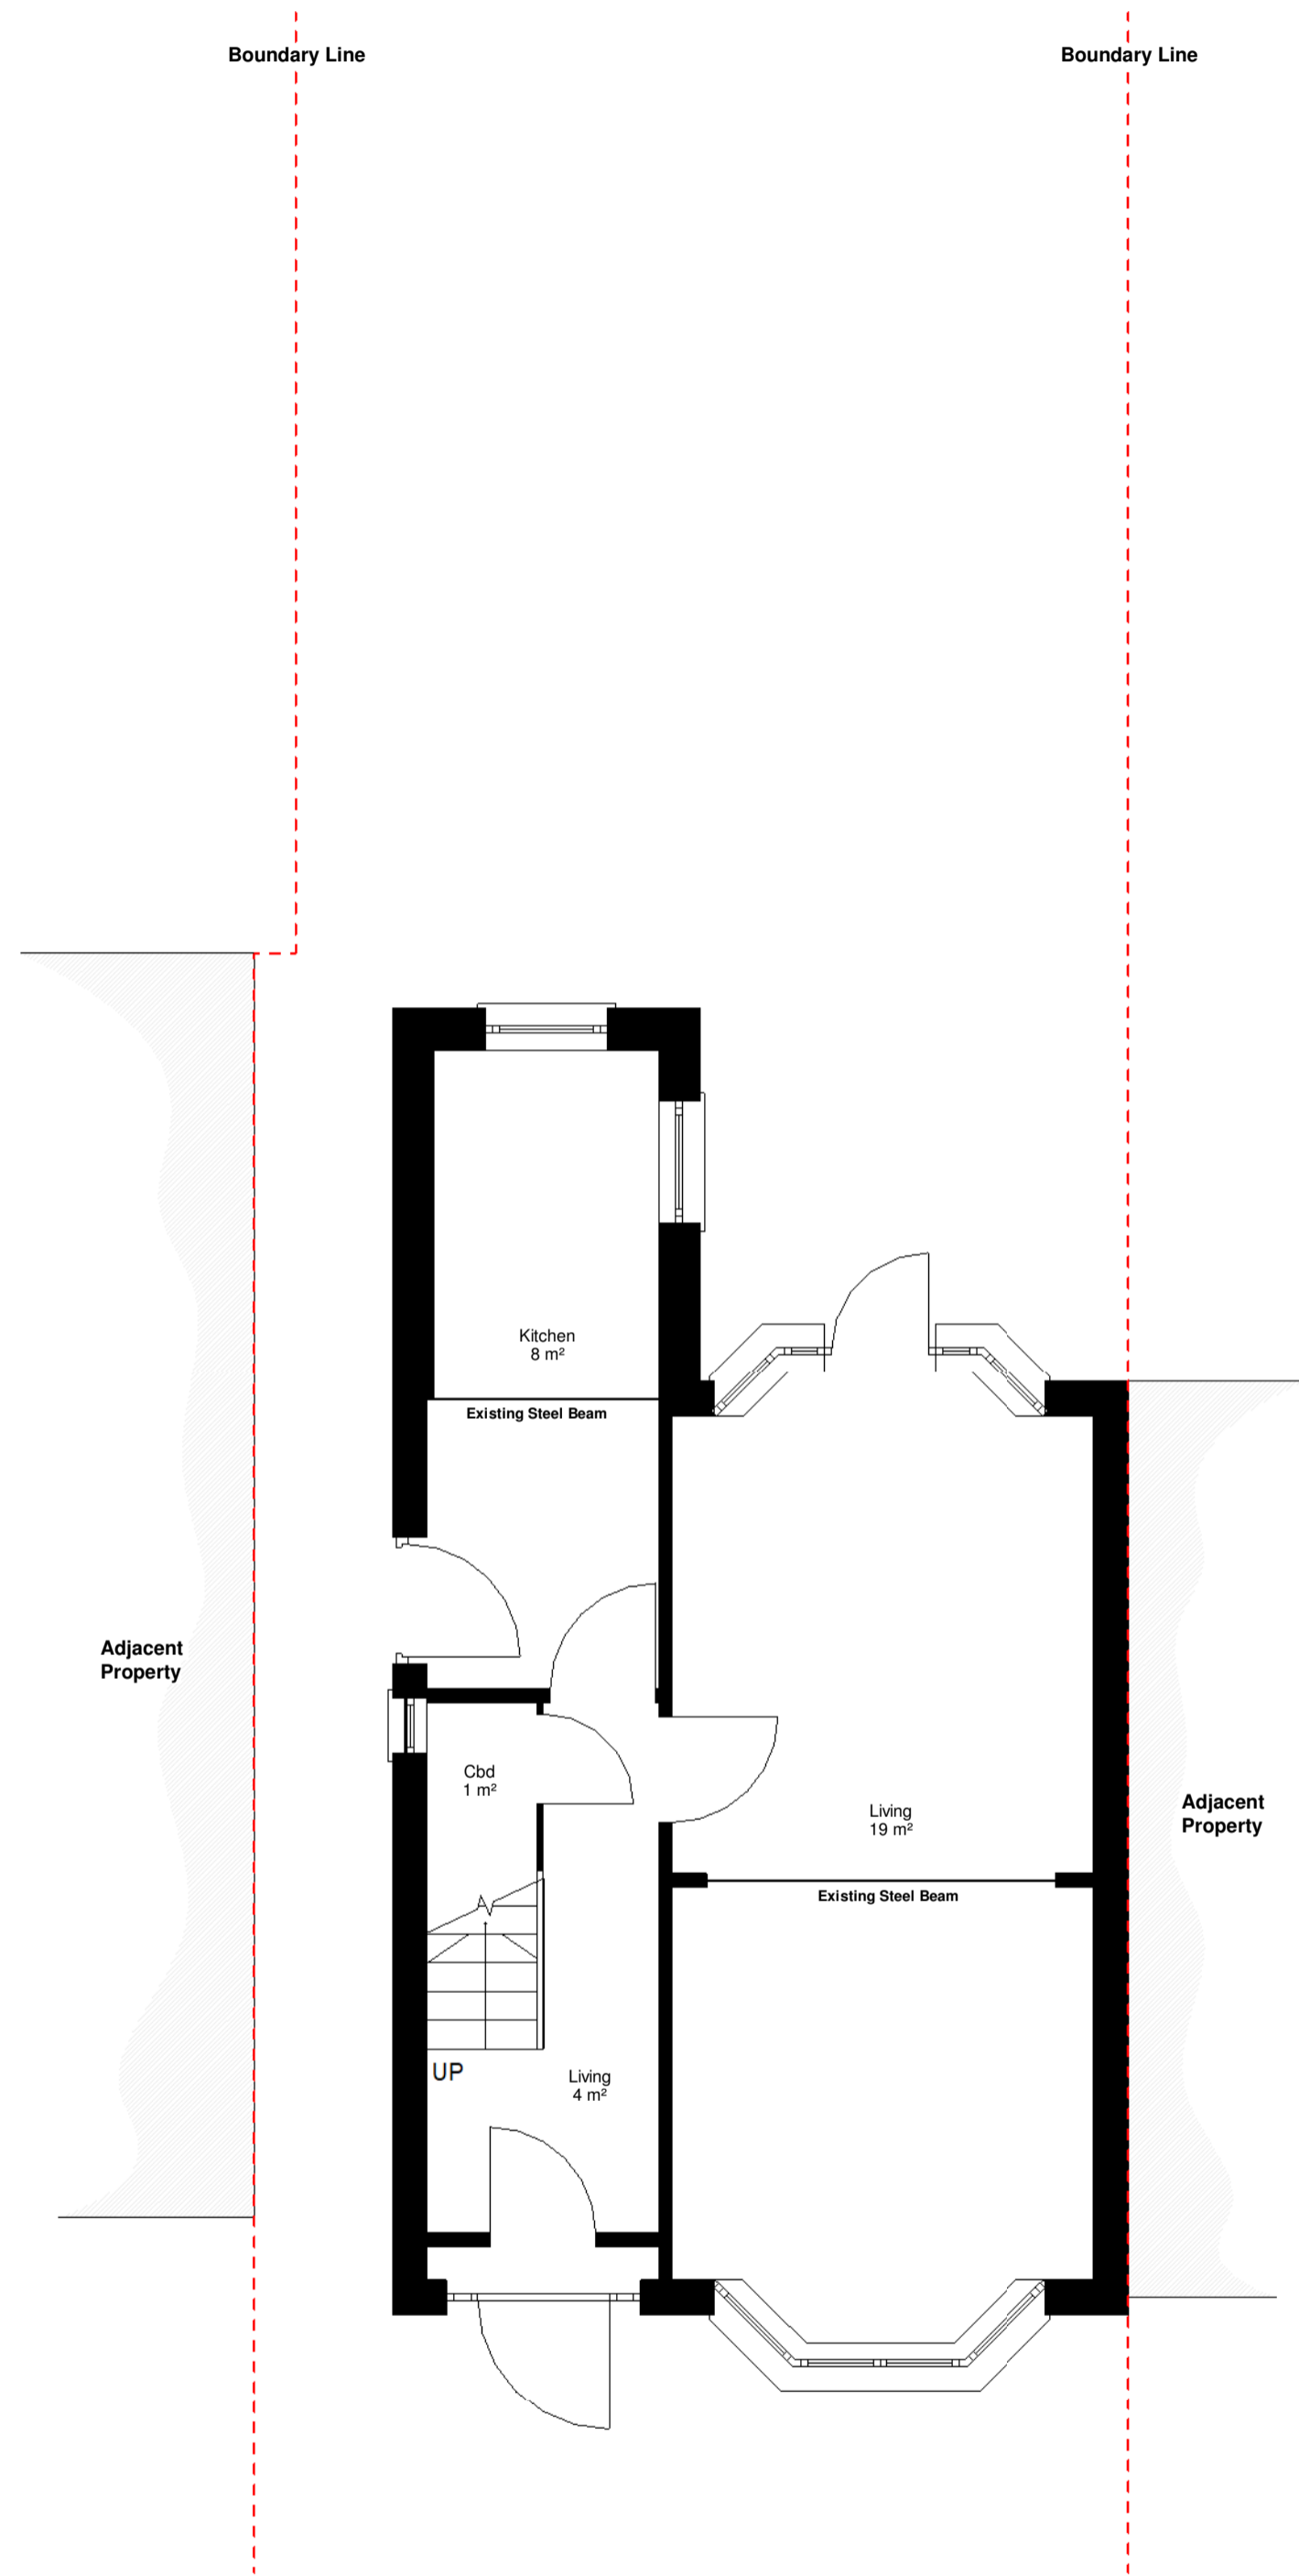

00 - Existing Ground Floor Plan  
1 : 50

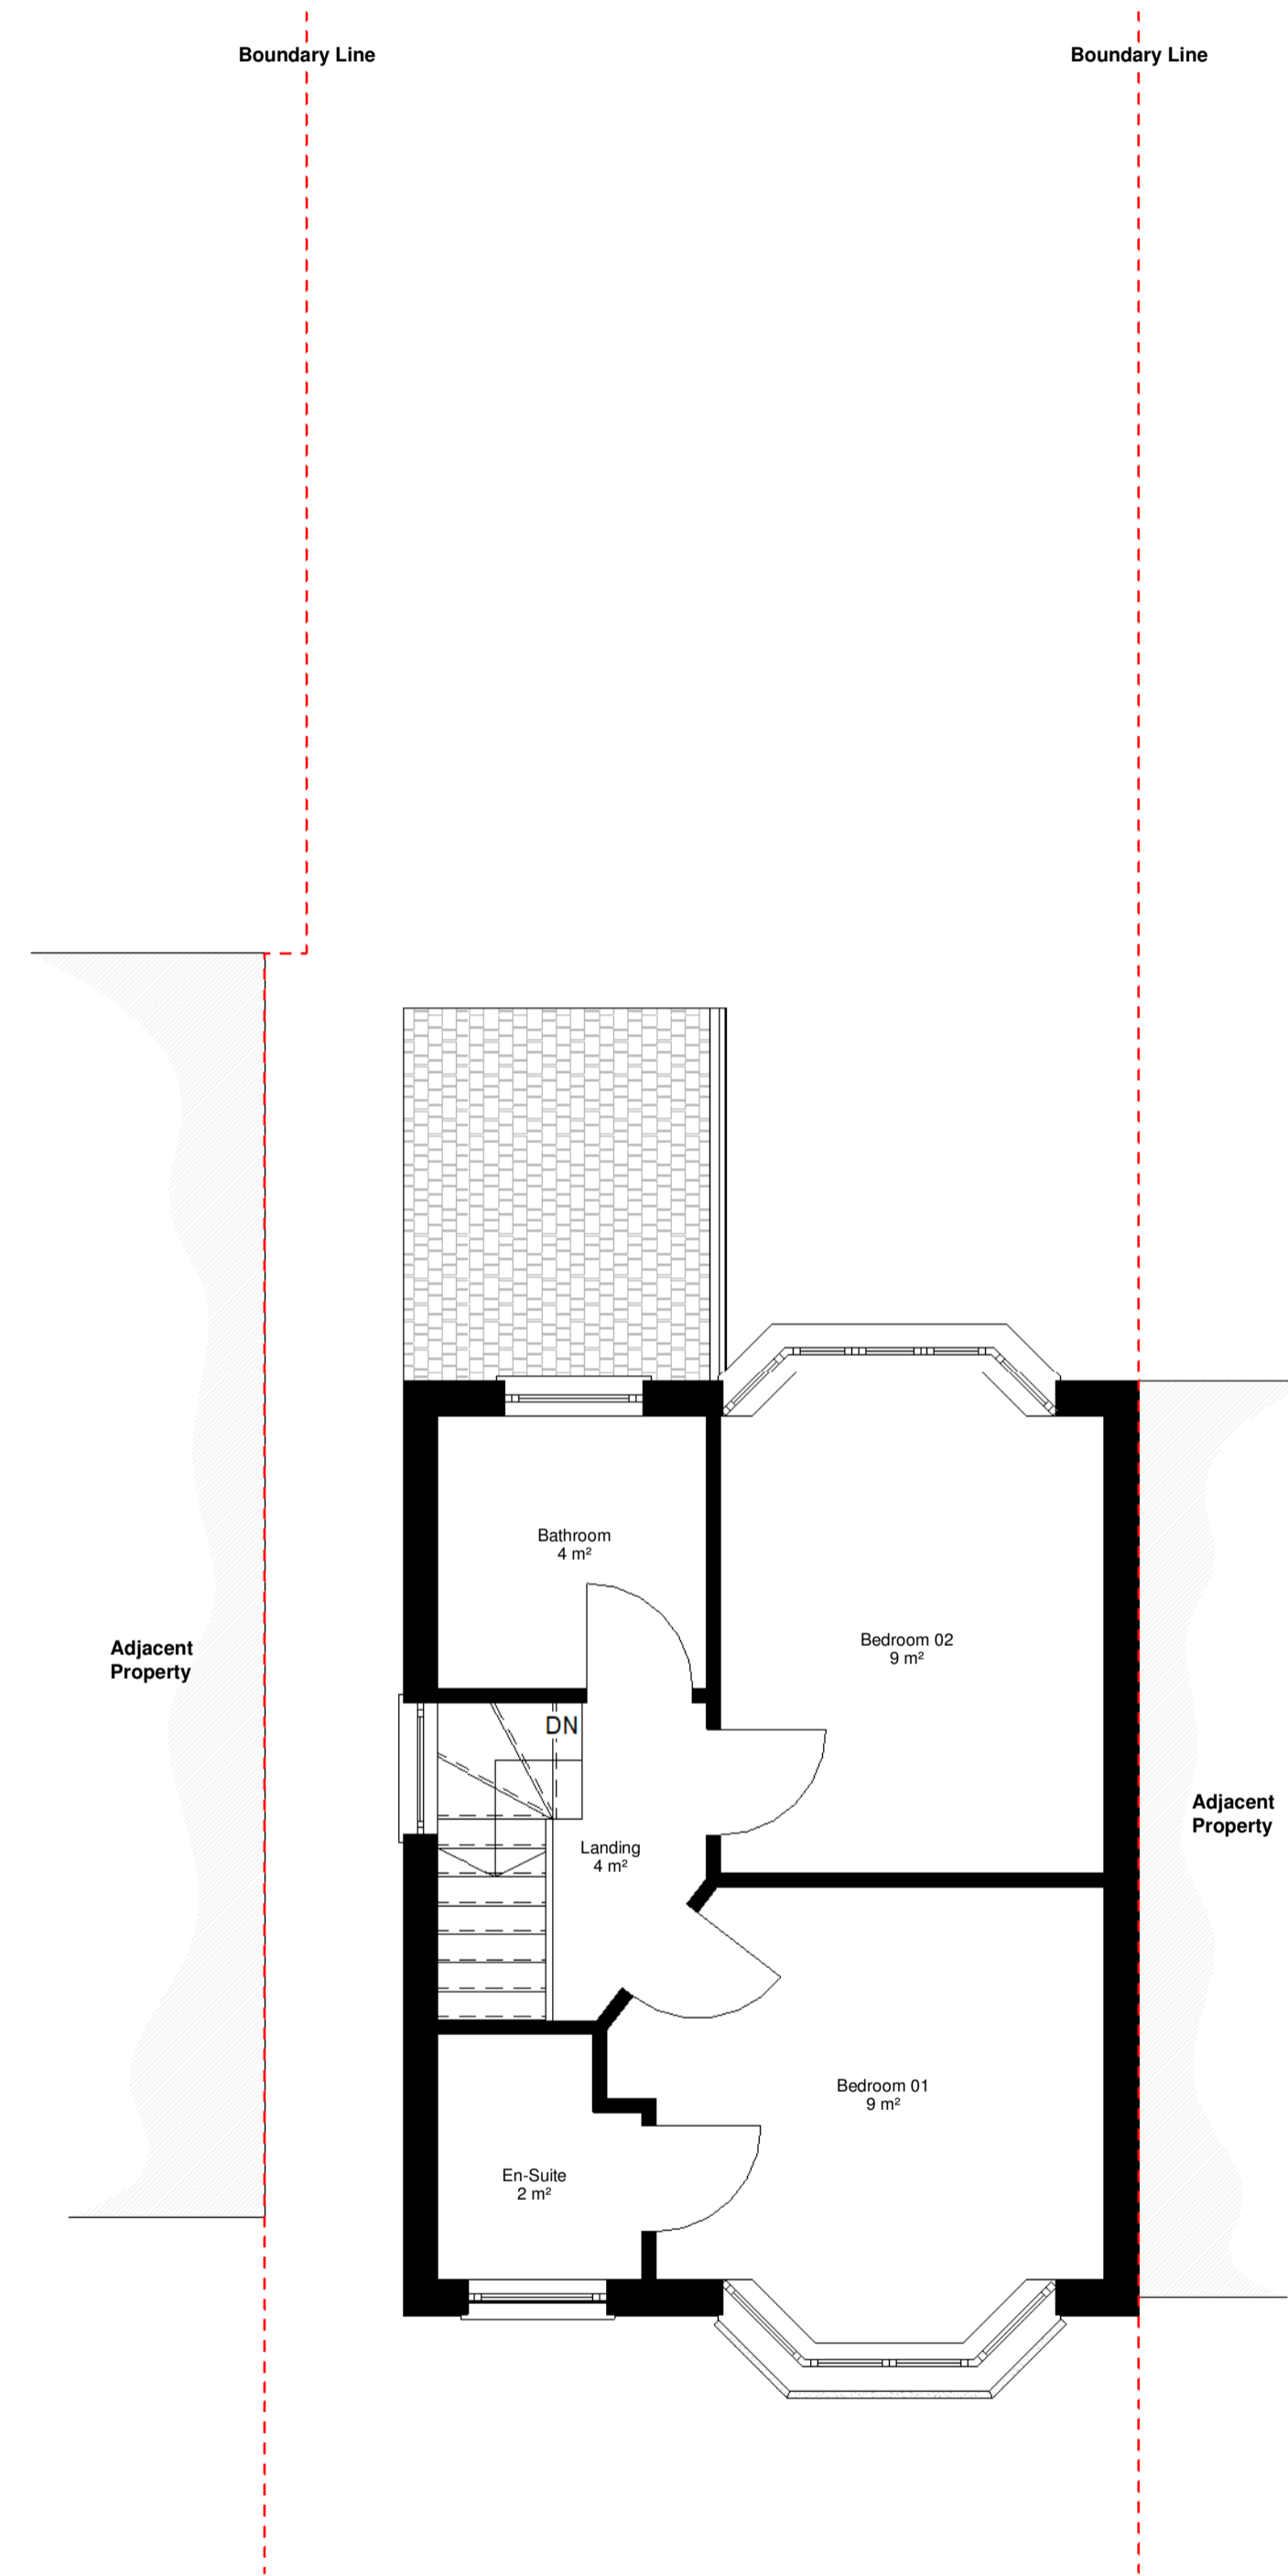

01 - Existing First Floor Plan  
1 : 50

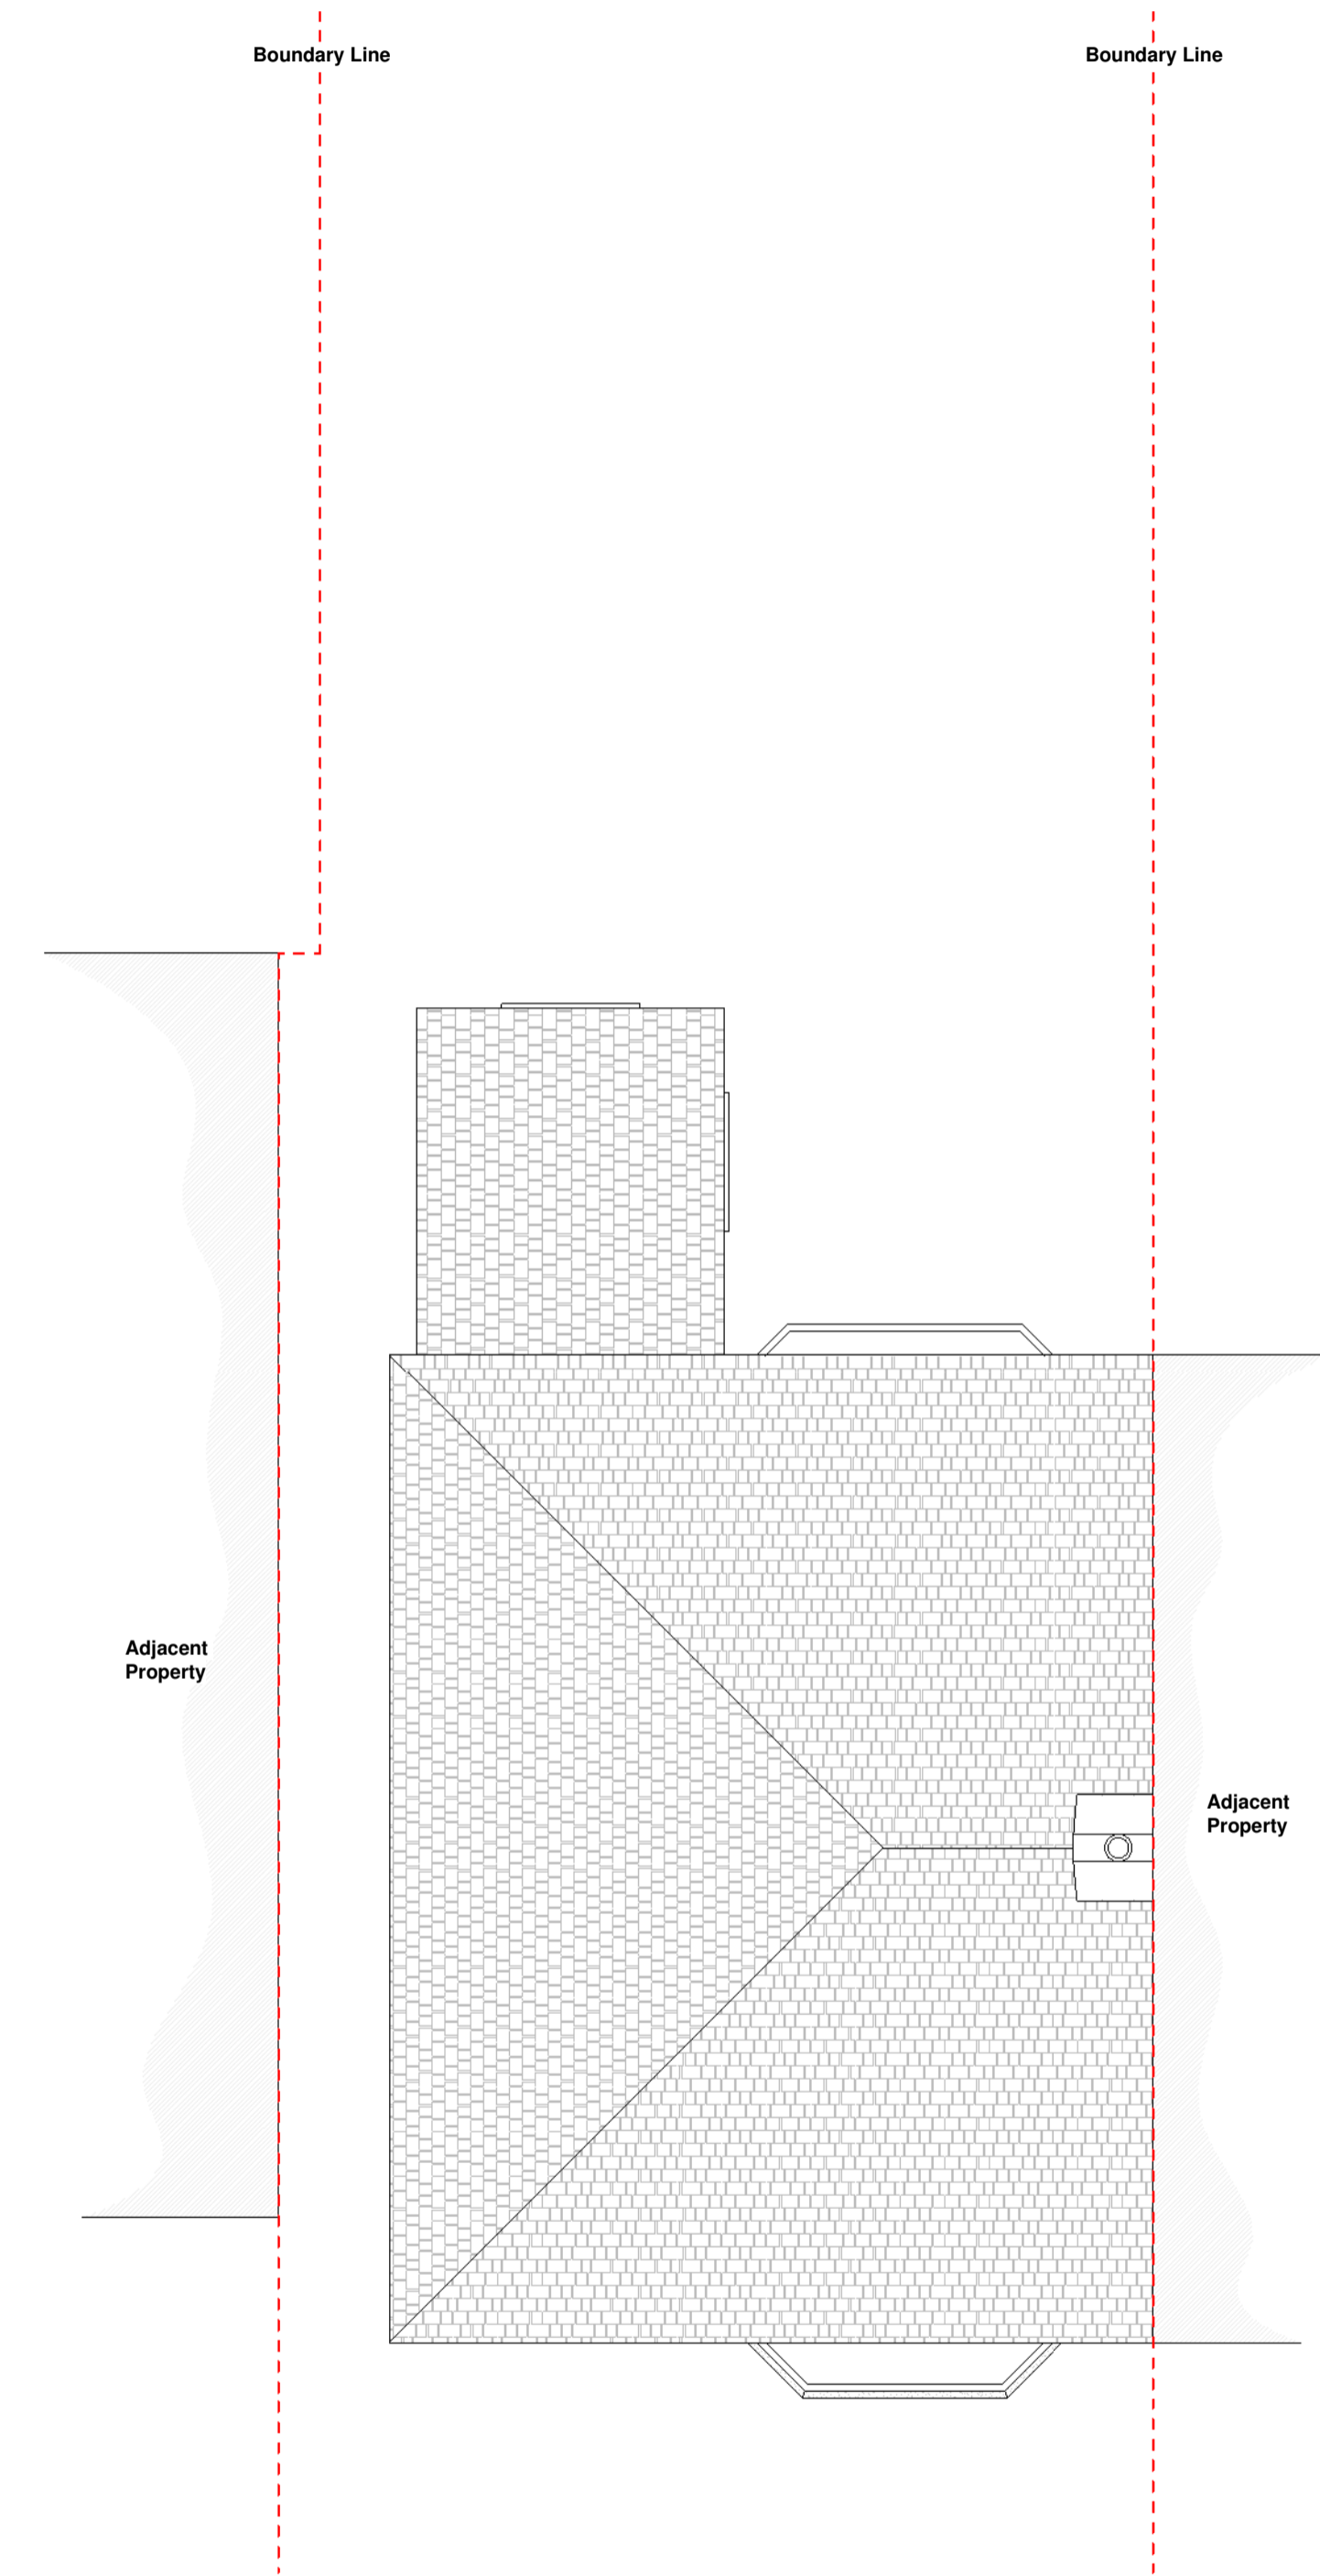

02 - Existing Roof Plan  
1 : 50

--- Boundary Line

**GAV Studio**

Email: d.gav@outlook.com  
Mobile: 07482 430 203

Copyright of this drawing belongs solely to Gavri Studio. This drawing must only be used for the purpose for which it is supplied and its contents must not be reproduced for any purpose without written permission.

Project	4 Poplar Road
Client	Mr.Imran
Title	Existing Plans
Number	N2 05/21 A100
Scale	1 : 50 at A1
Revision	1
Description	First Submission
Status	Planning Submission
Drawn	DG
Date	28.04.21

Scale Bar 1-10  
0 125 250 500mm

Scale Bar 1-5  
0 125 250mm