

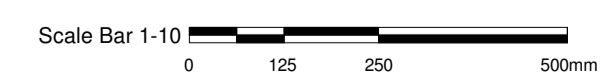
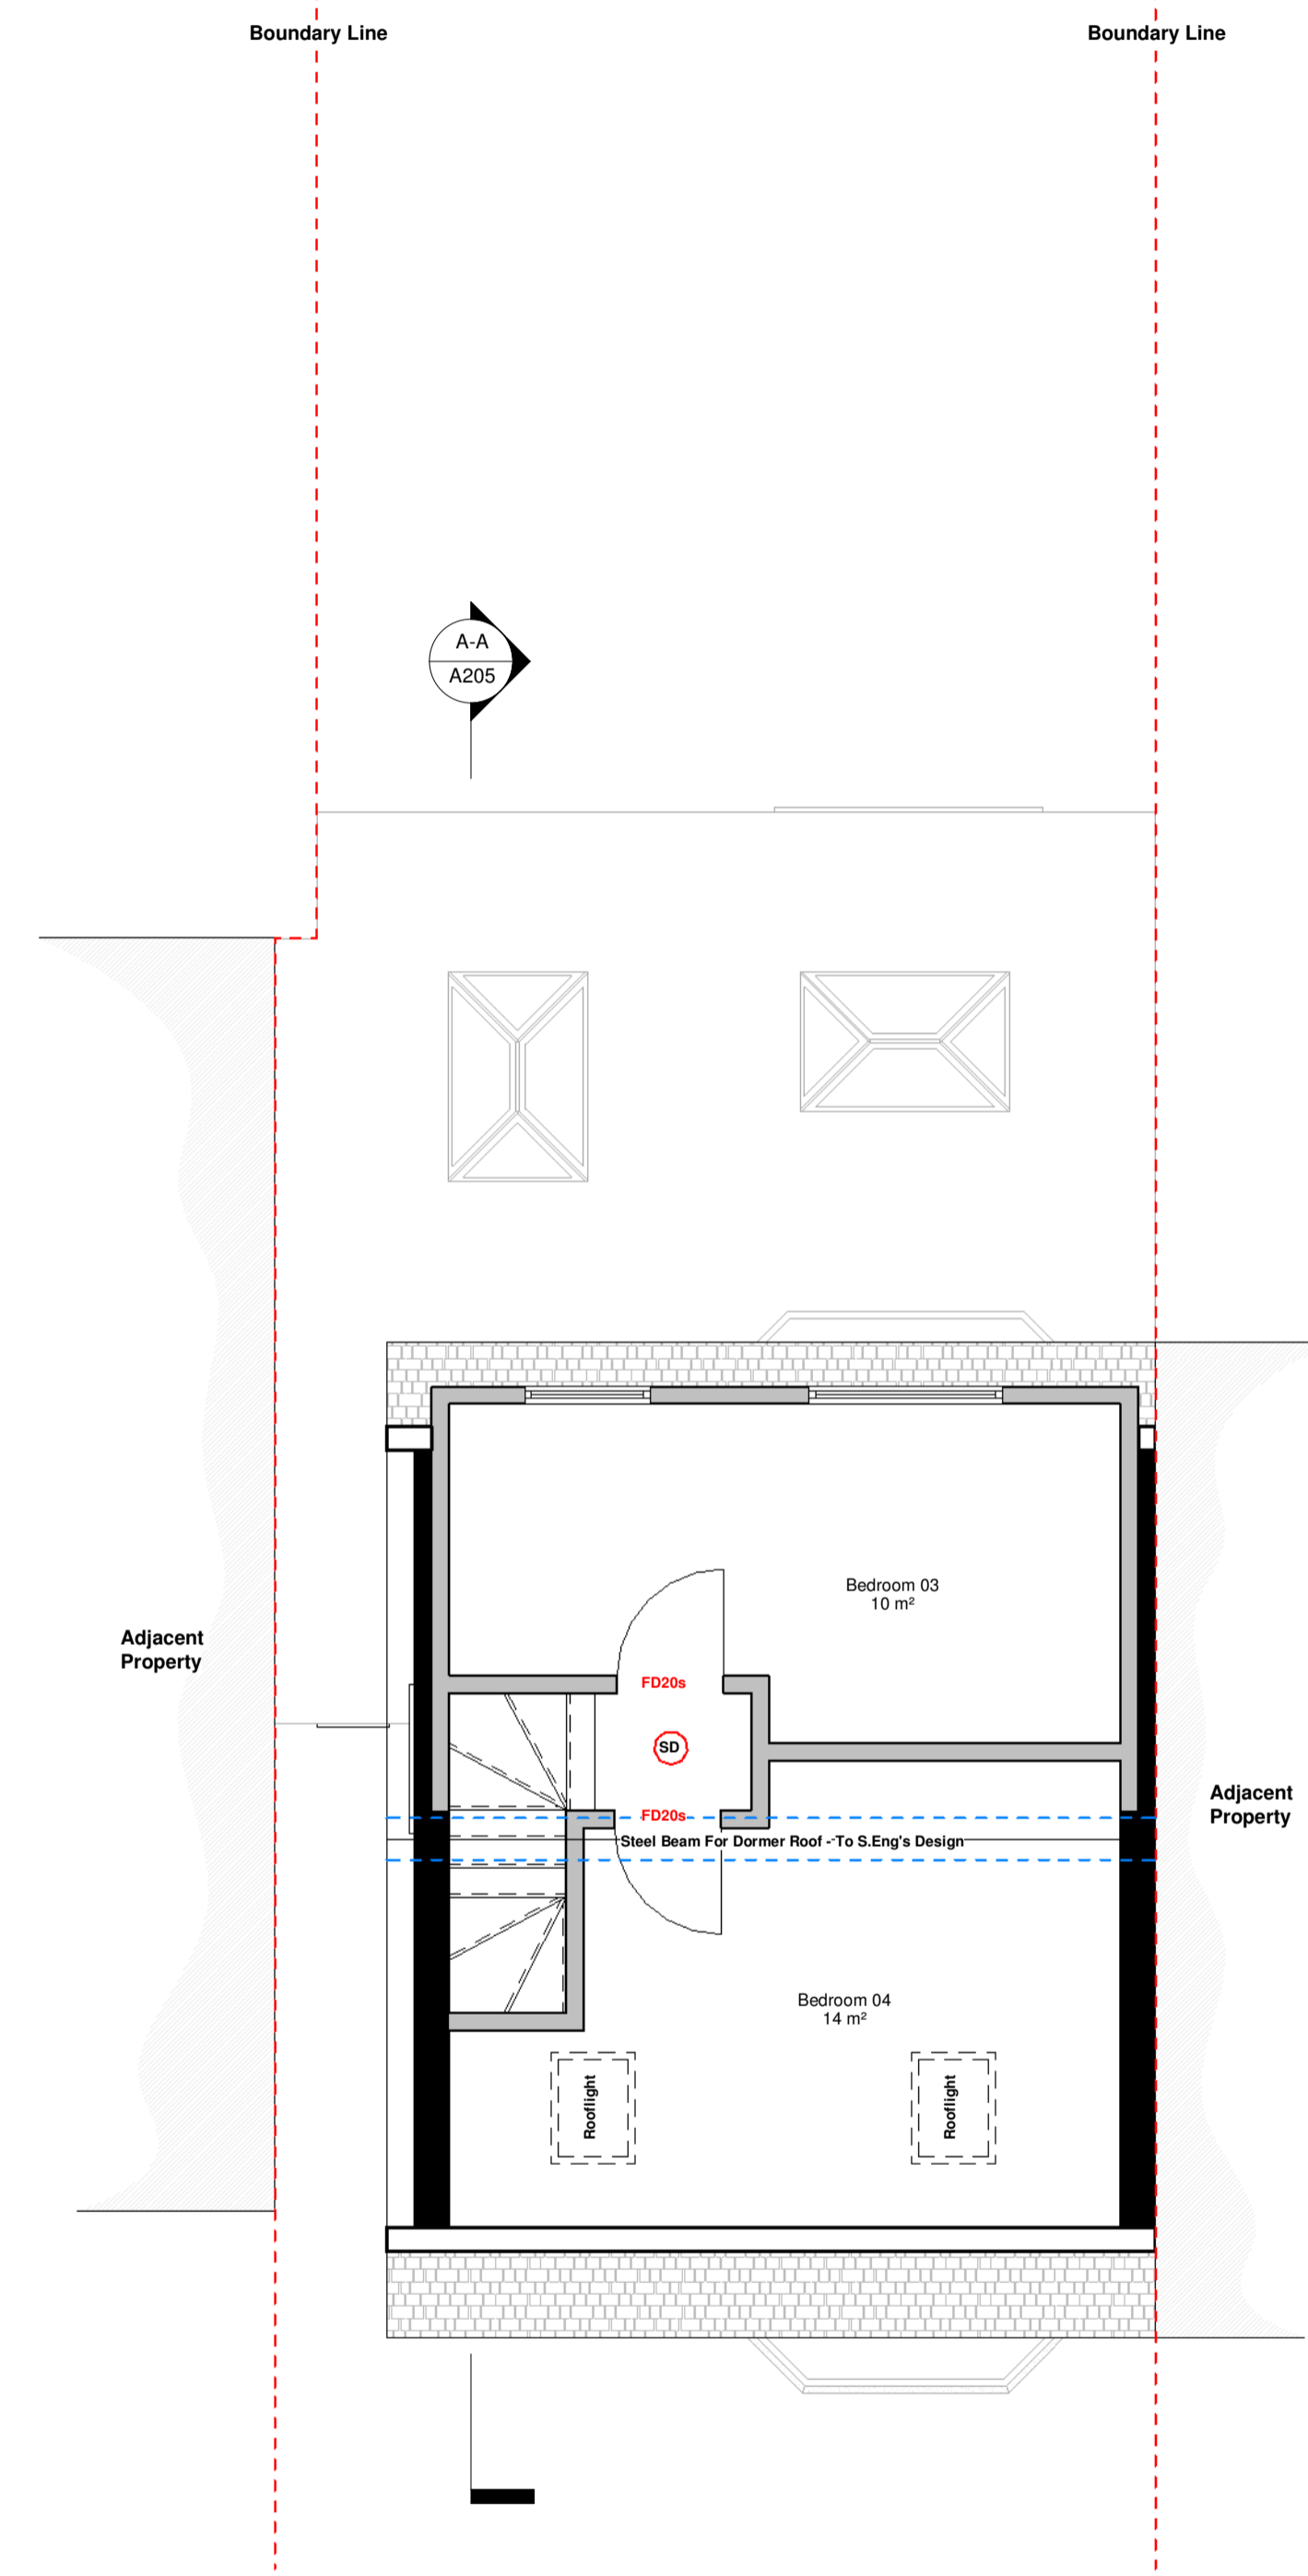


Previous Revisions

No.	Description	Date	By
2	Drawing amended.	27.05.21	DG
1	First Submission	28.04.21	DG

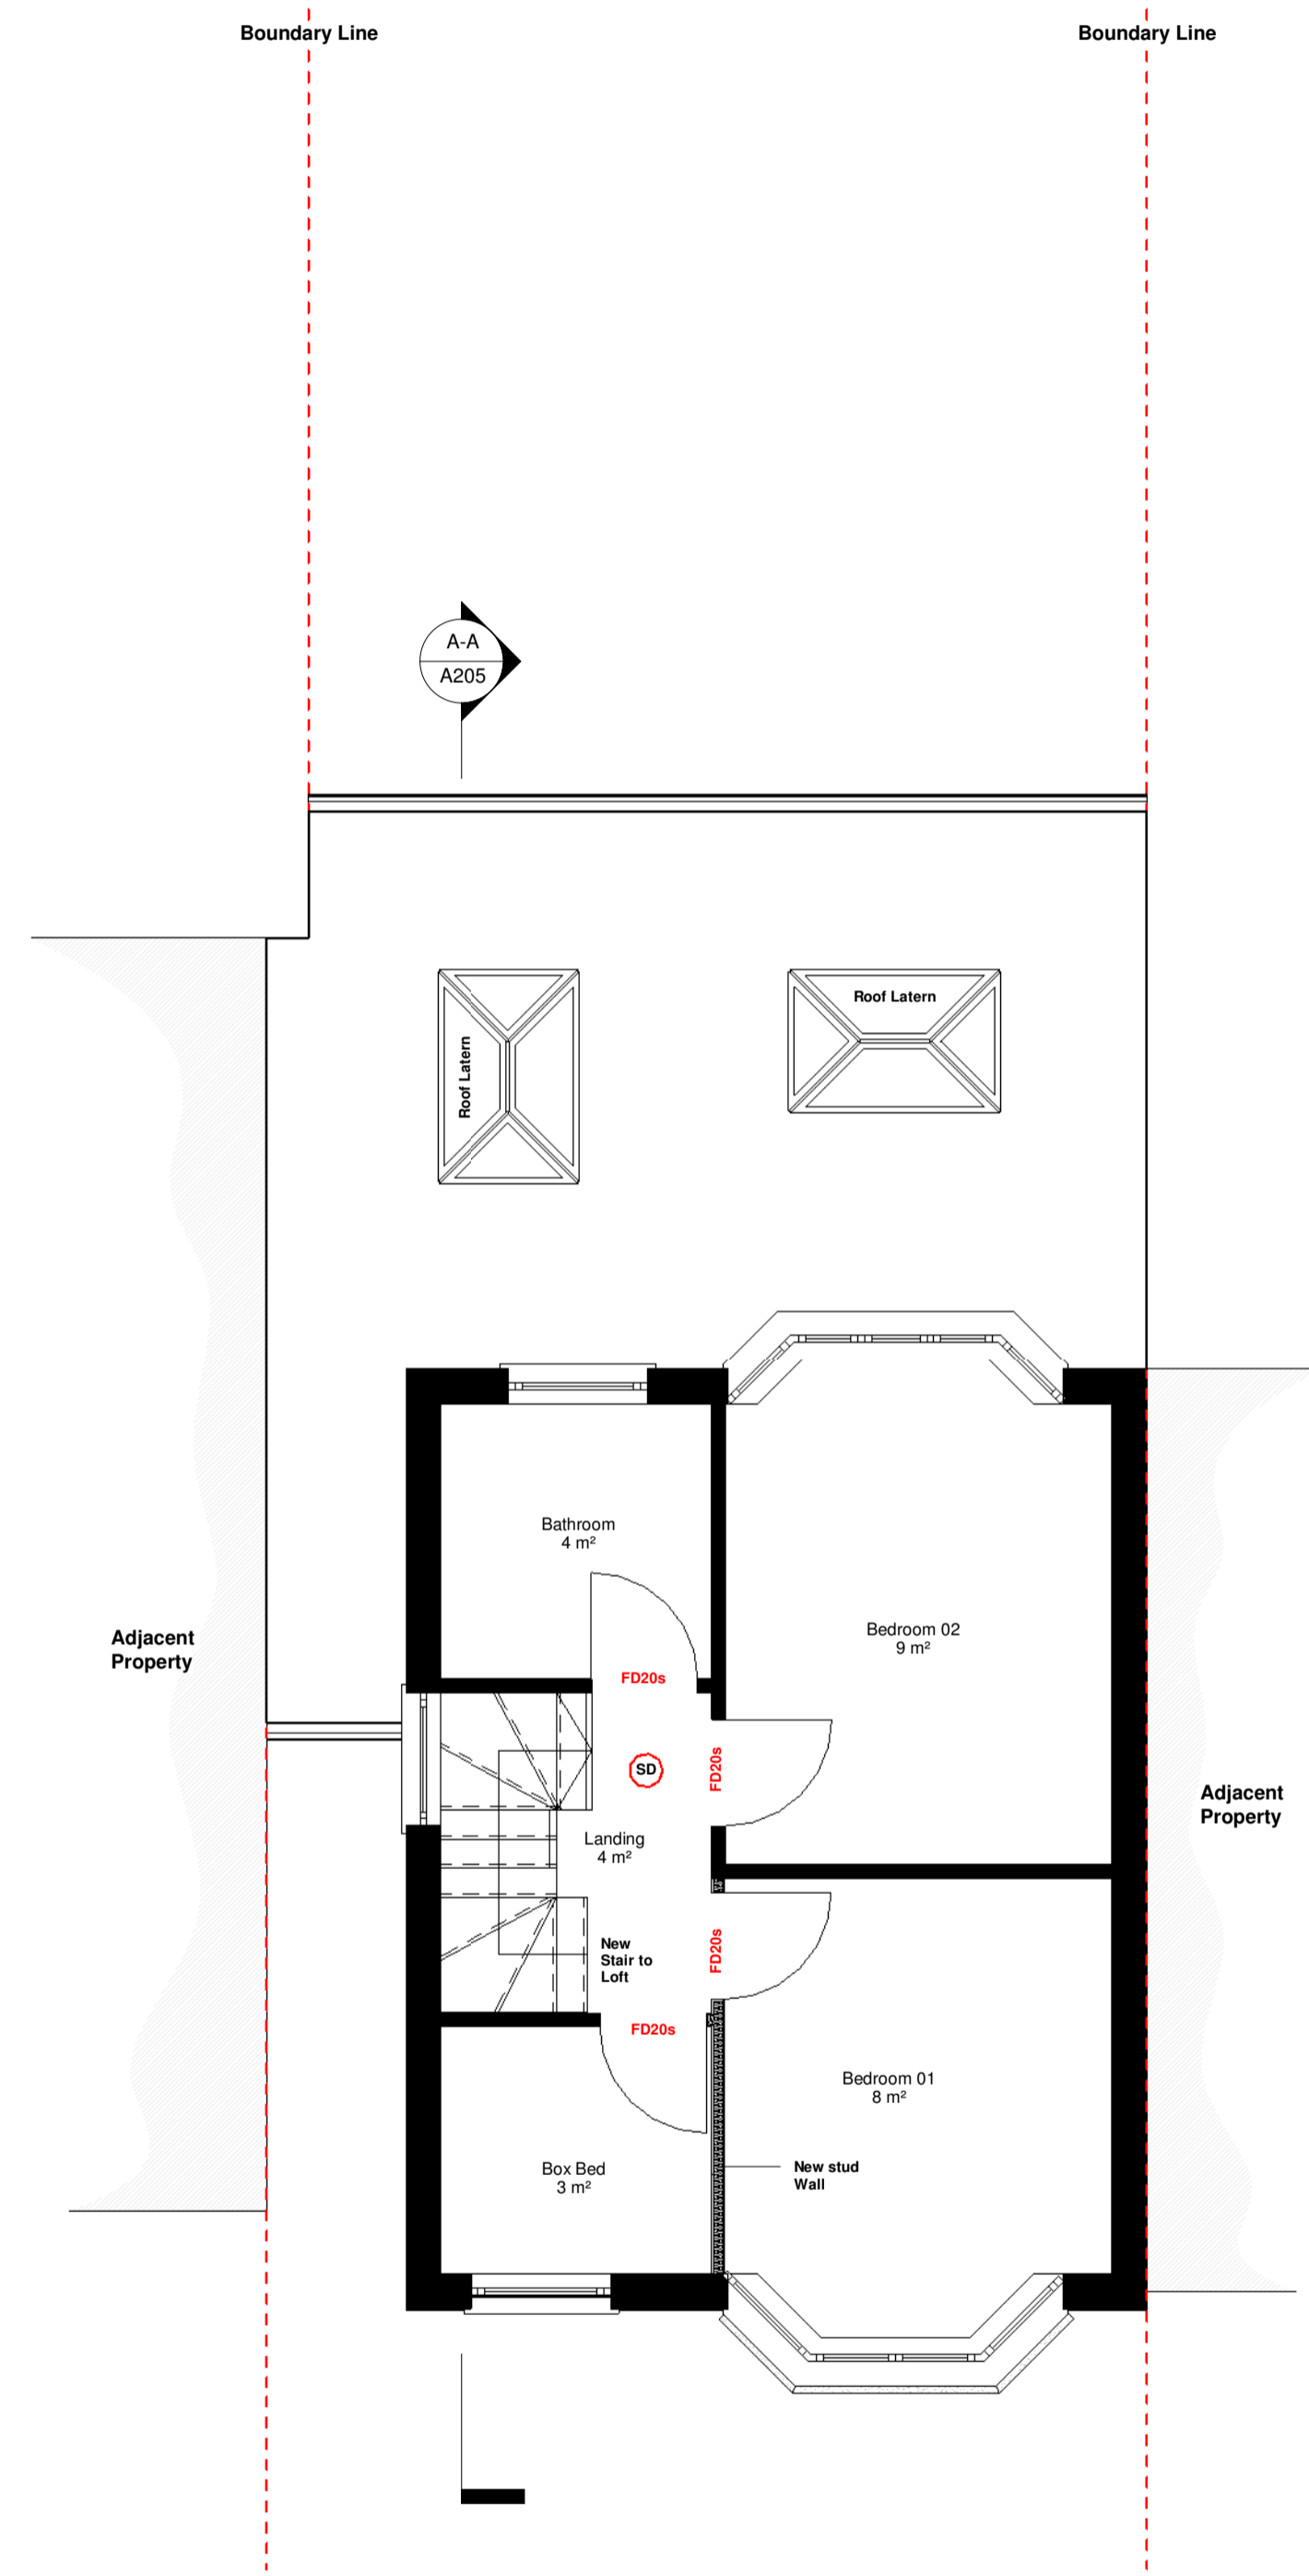

--- Boundary Line

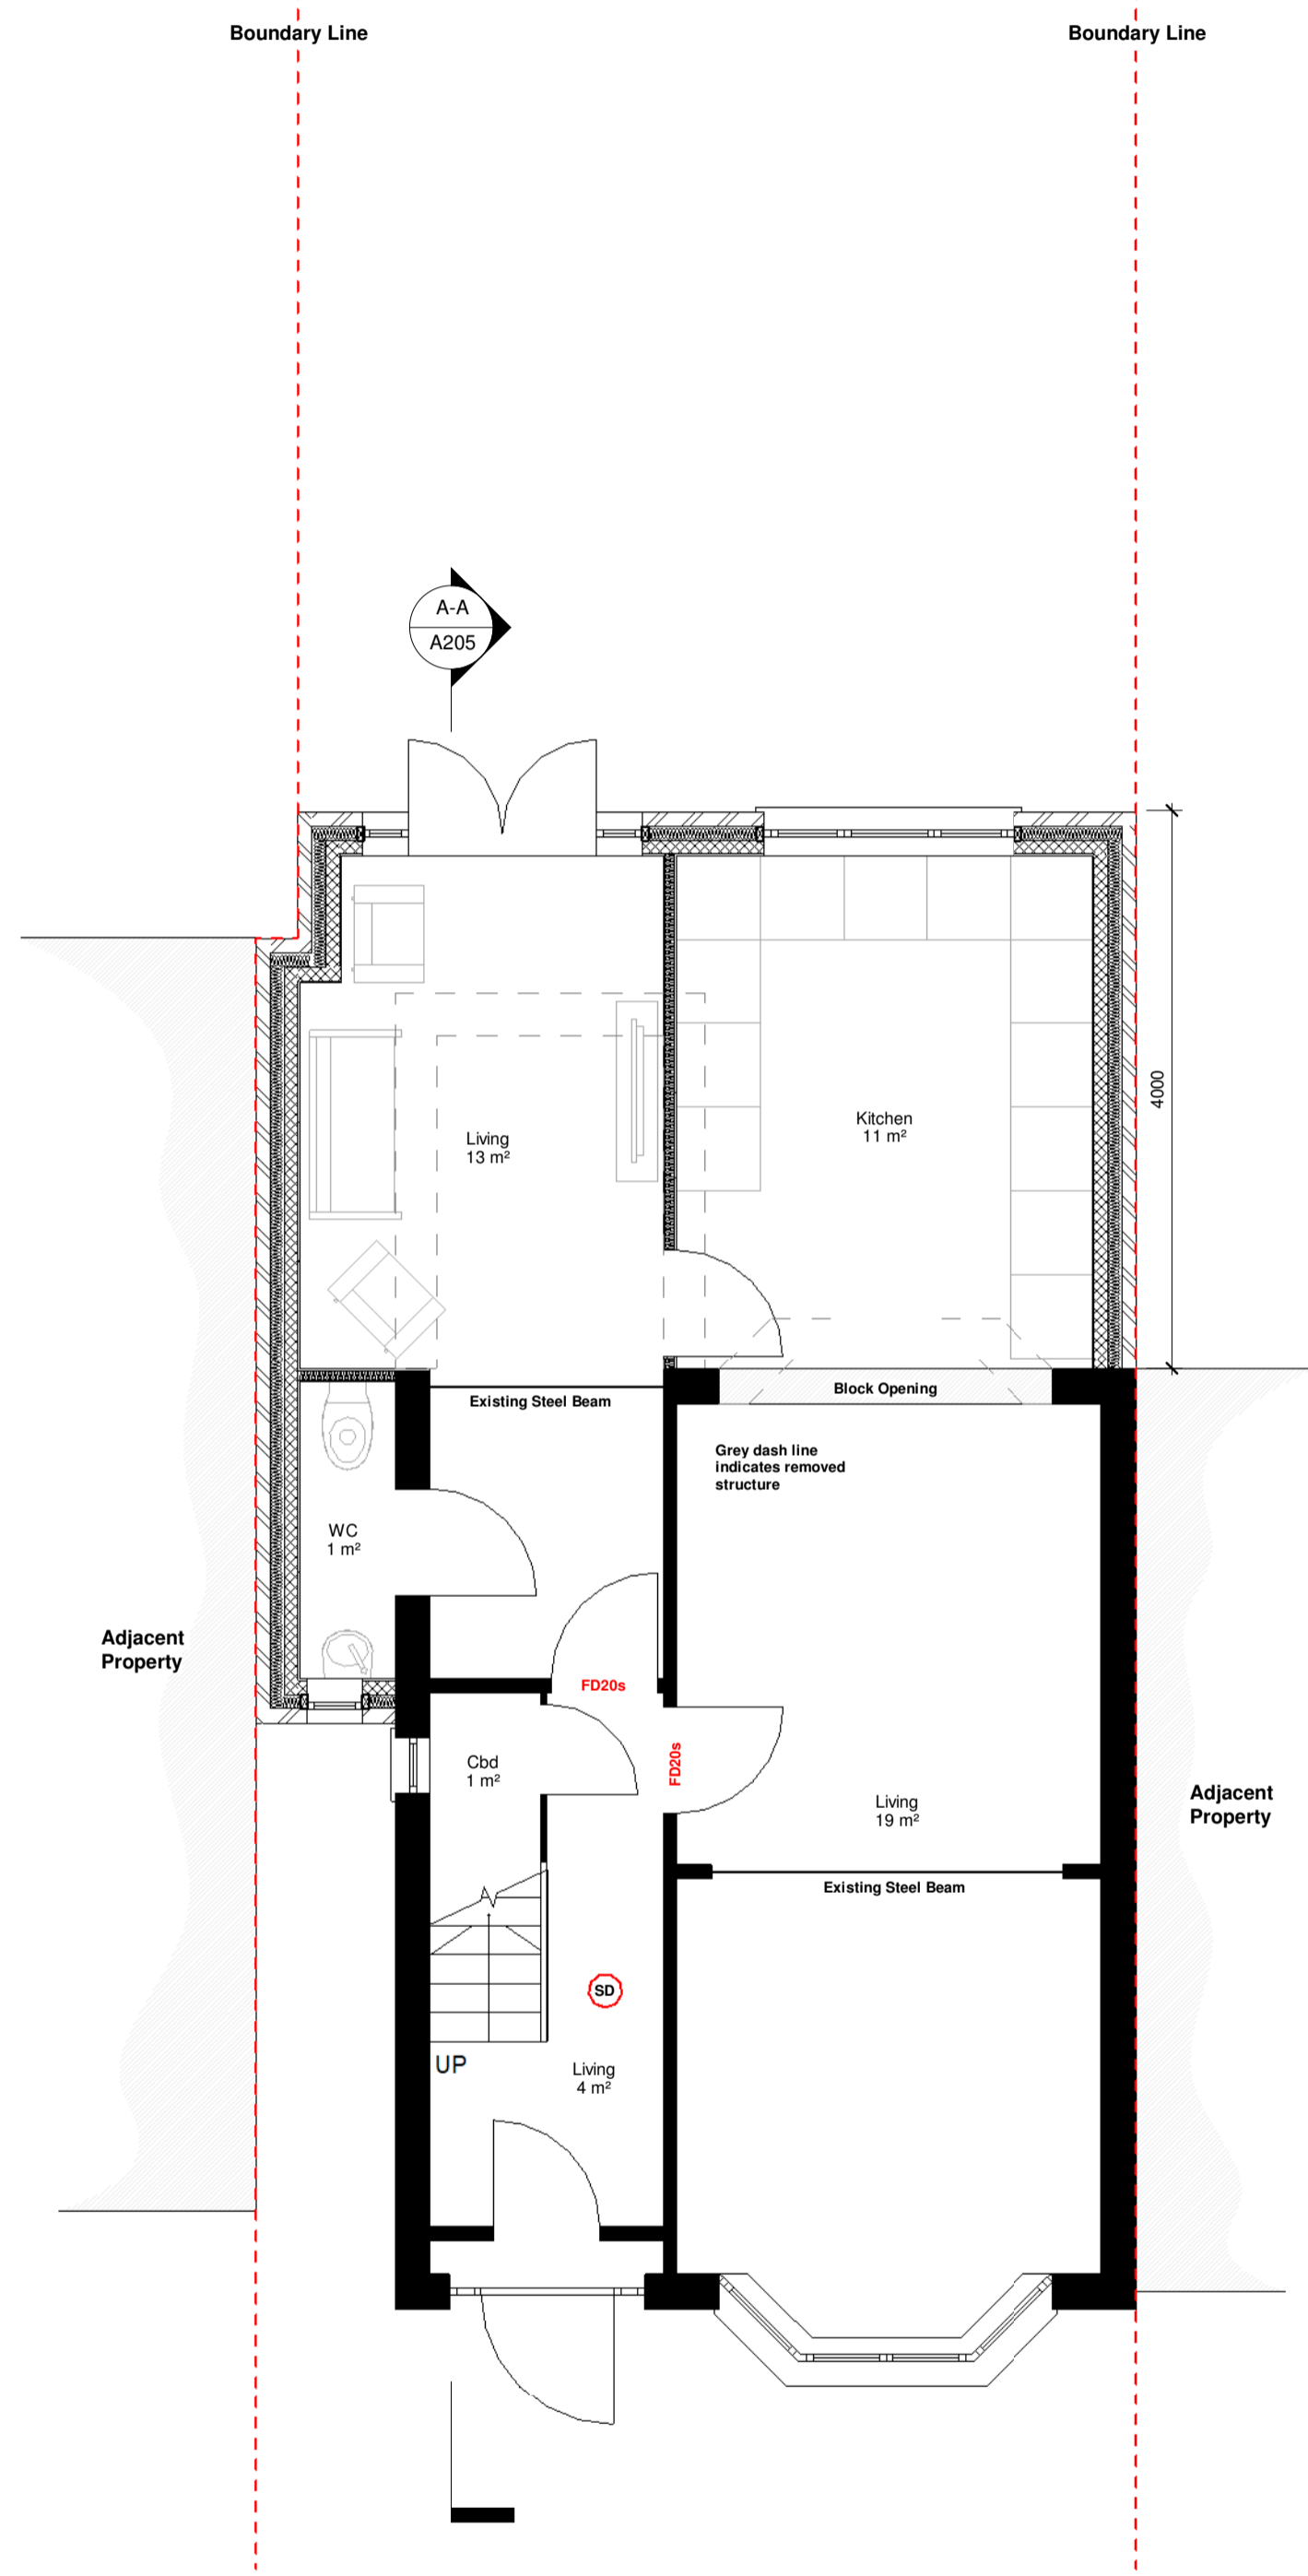

Email: d.gav@outlook.com  
Mobile: 07482 430 203

Copyright of this drawing belongs solely to Gavris Studio. This drawing must only be used for the purpose for which it is supplied and its contents must not be reproduced for any purpose without written permission.

Project	4 Poplar Road
Client	Mr.Imran
Title	Proposed Plans
Number	N2 05/21 A200
Scale	1 : 50 at A1
Revision	2
Description	Drawing amended.
Status	Planning Submission
Drawn	DG
Date	27.05.21