

Notes

Previous Revisions


No.	Description	Date	By
1	First Submission	28.04.21	D G




Existing Front Elevation
1 : 50




Existing Side Elevation_A
1 : 50

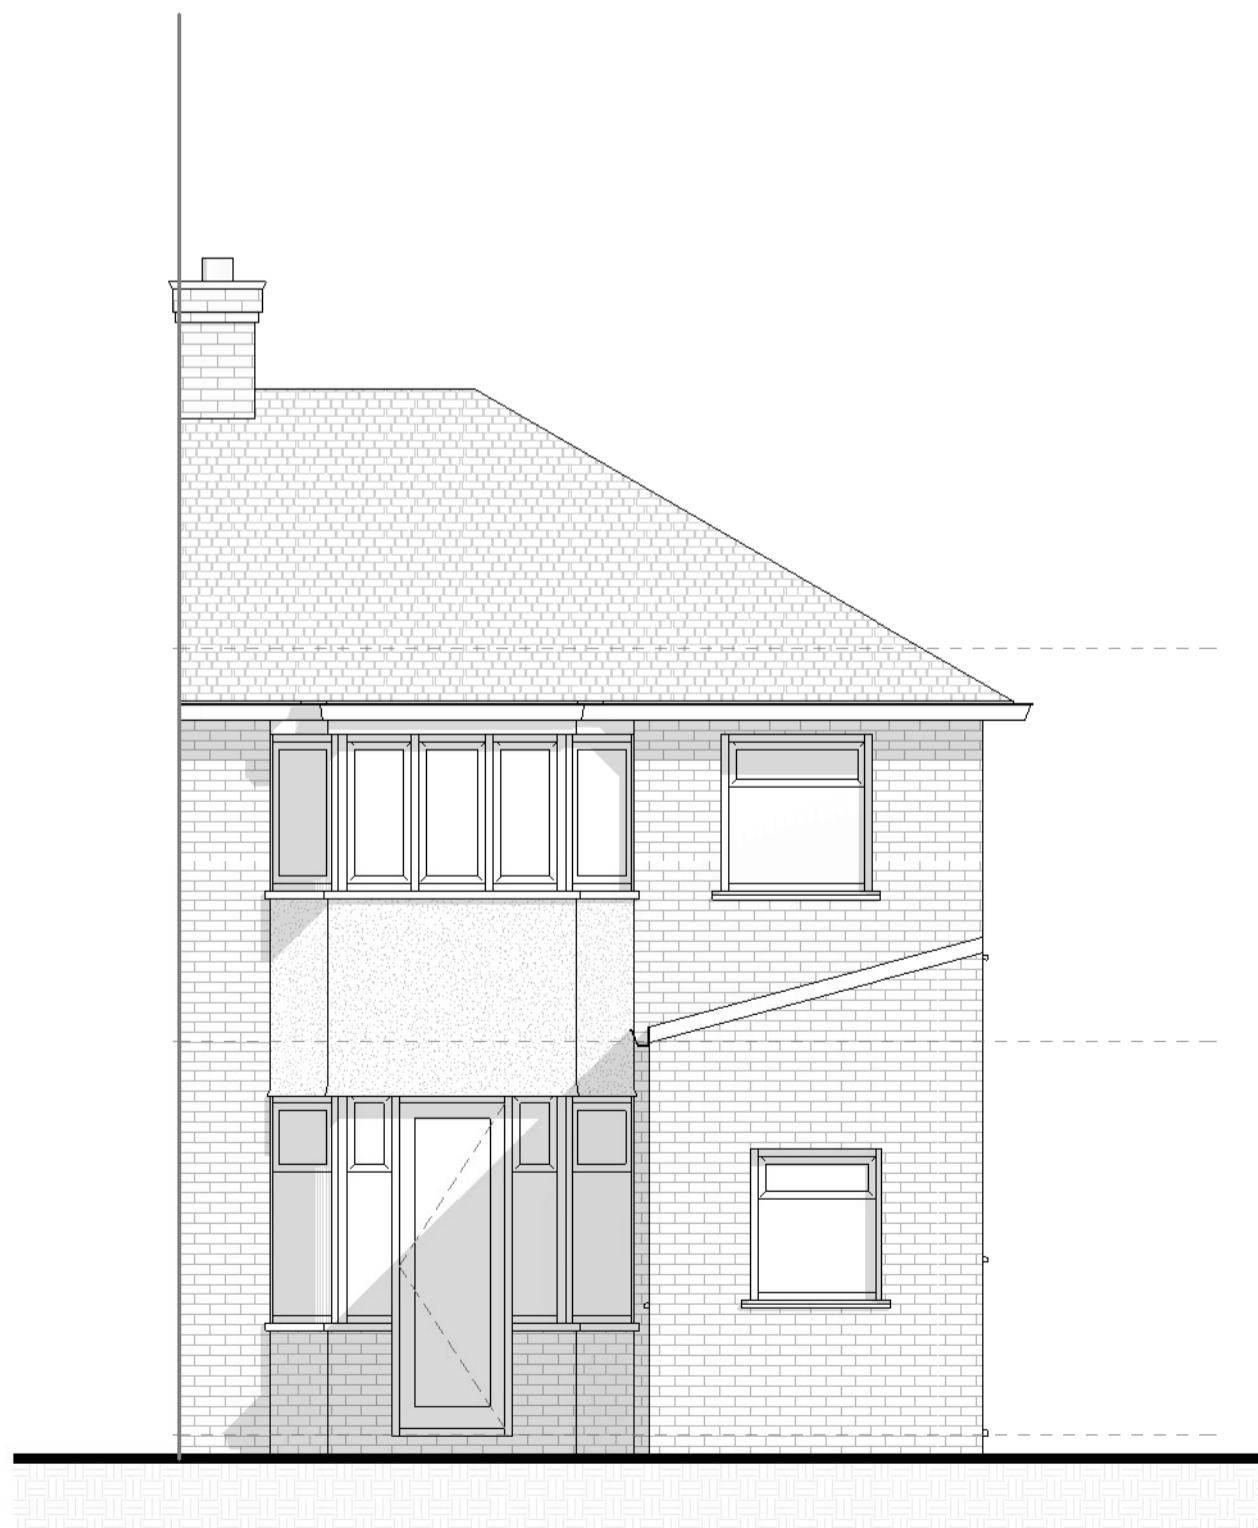

Existing Rear Elevation
1 : 50

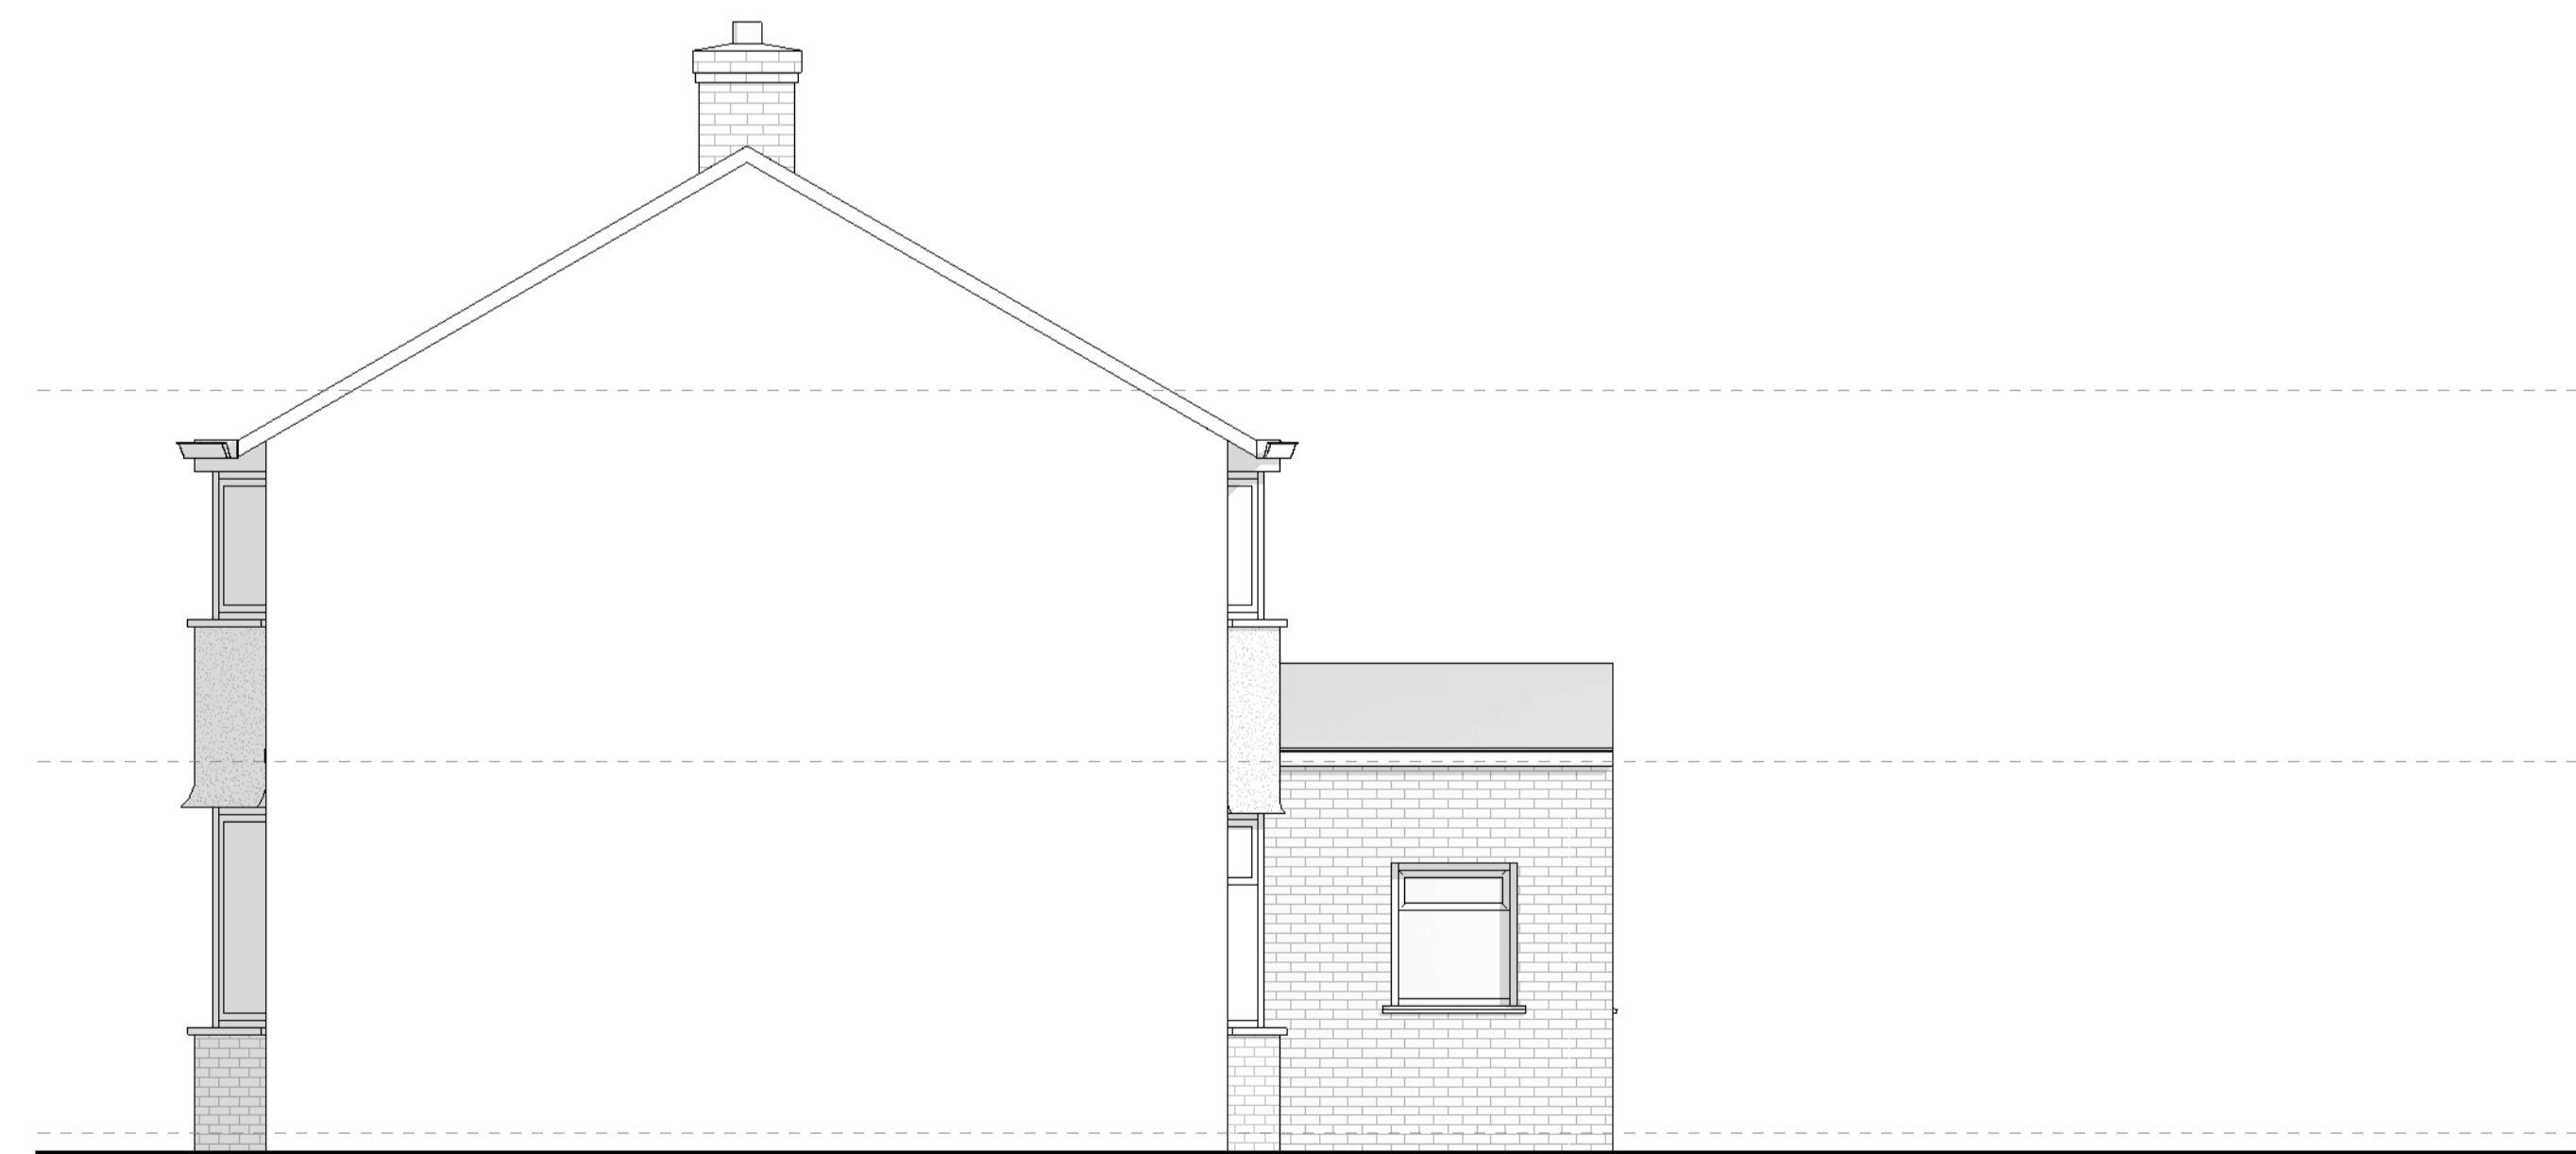

Existing Side Elevation_B
1 : 50

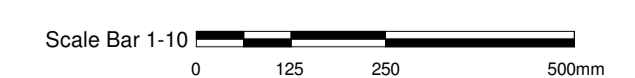

GAV Studio

Email: d.gav@outlook.com
Mobile: 07482 430 203

Copyright of this drawing belongs solely to Gavvra Studio. This drawing must only be used for the purpose for which it is supplied and its contents must not be reproduced for any purpose without written permission.

Project	4 Poplar Road
Client	Mr.Imran
Title	Existing Elevations
Number	N2 05/21 A101
Scale	1 : 50 at A1
Revision	1
Description	First Submission
Status	Planning Submission
Drawn	DG
Date	28.04.21