



**NOTES:**

The copyright © of this drawing is vested in the Architect and must not be copied or reproduced without consent.

All Contractors must visit the site and be responsible for taking and checking dimensions relative to their work. Sutton and Wilkinson Chartered Architects to be advised of any variation between drawings and site conditions.

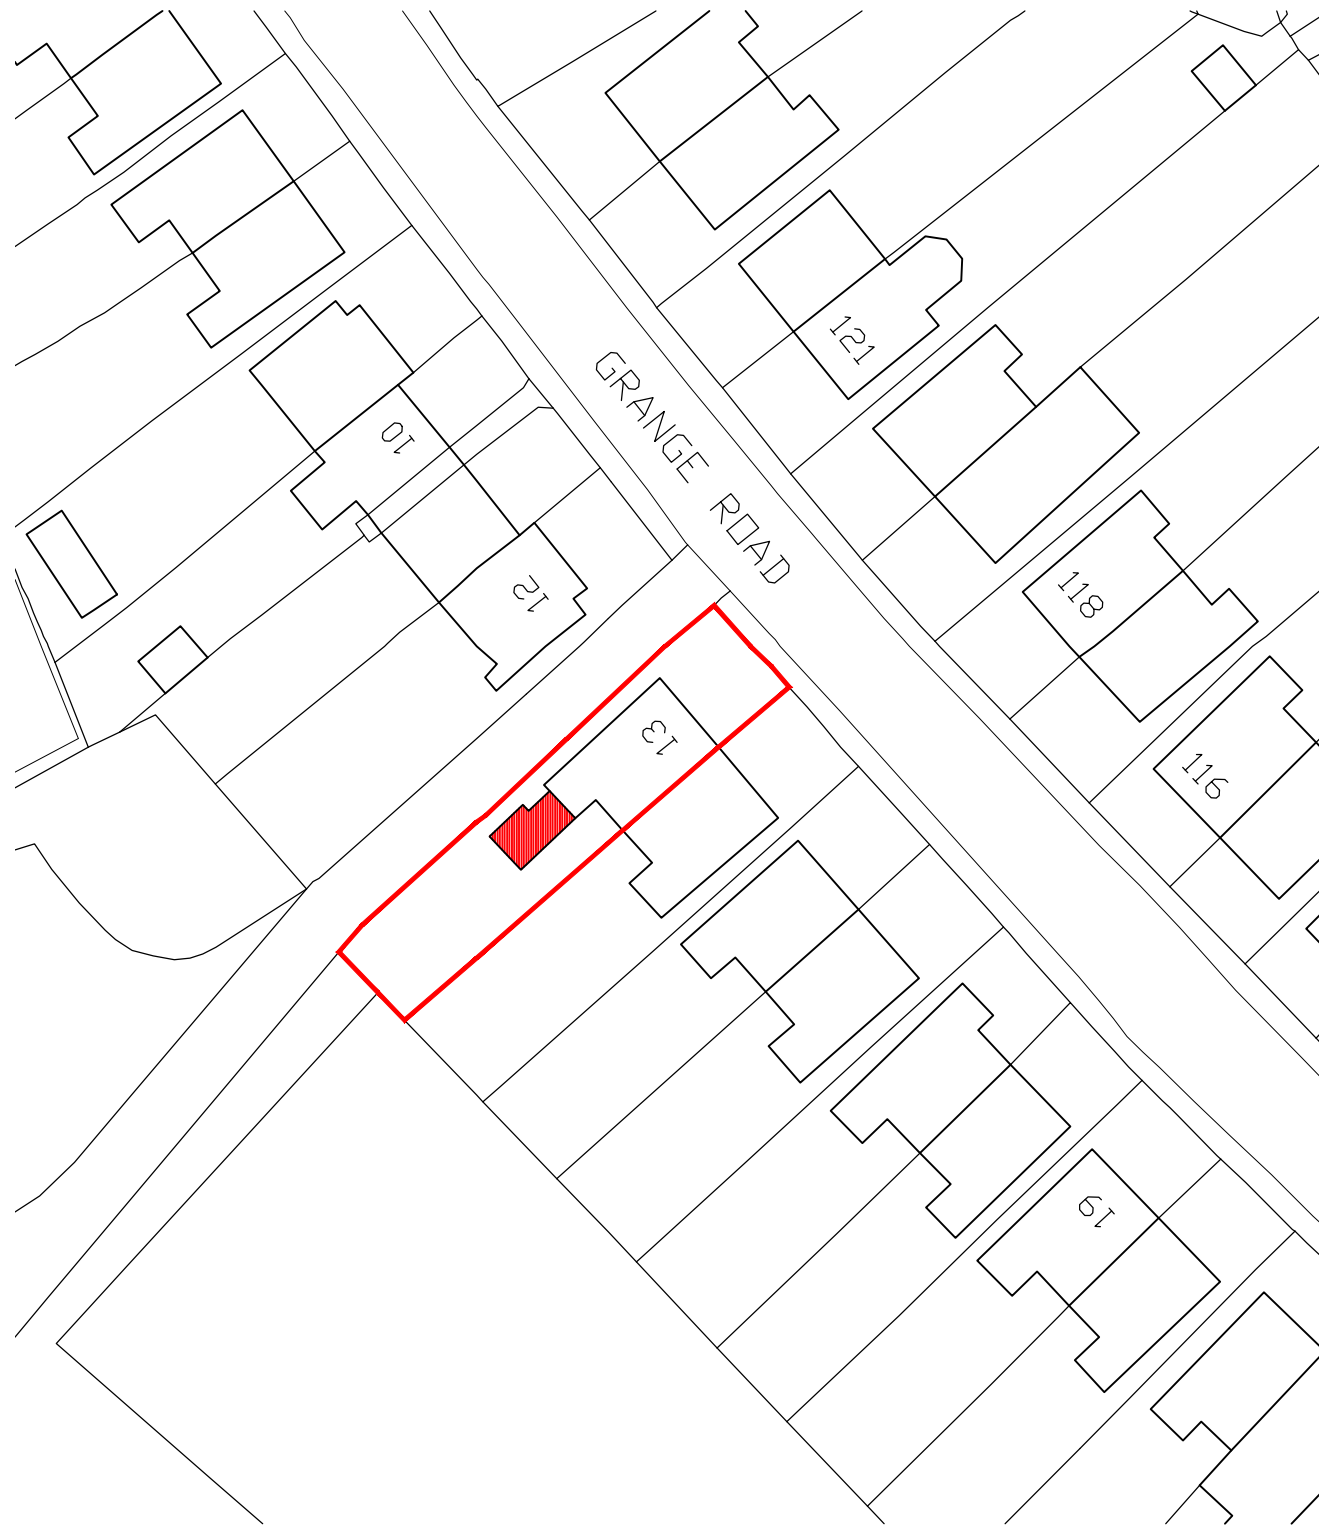

**PROPOSED BLOCK PLAN 1:500**

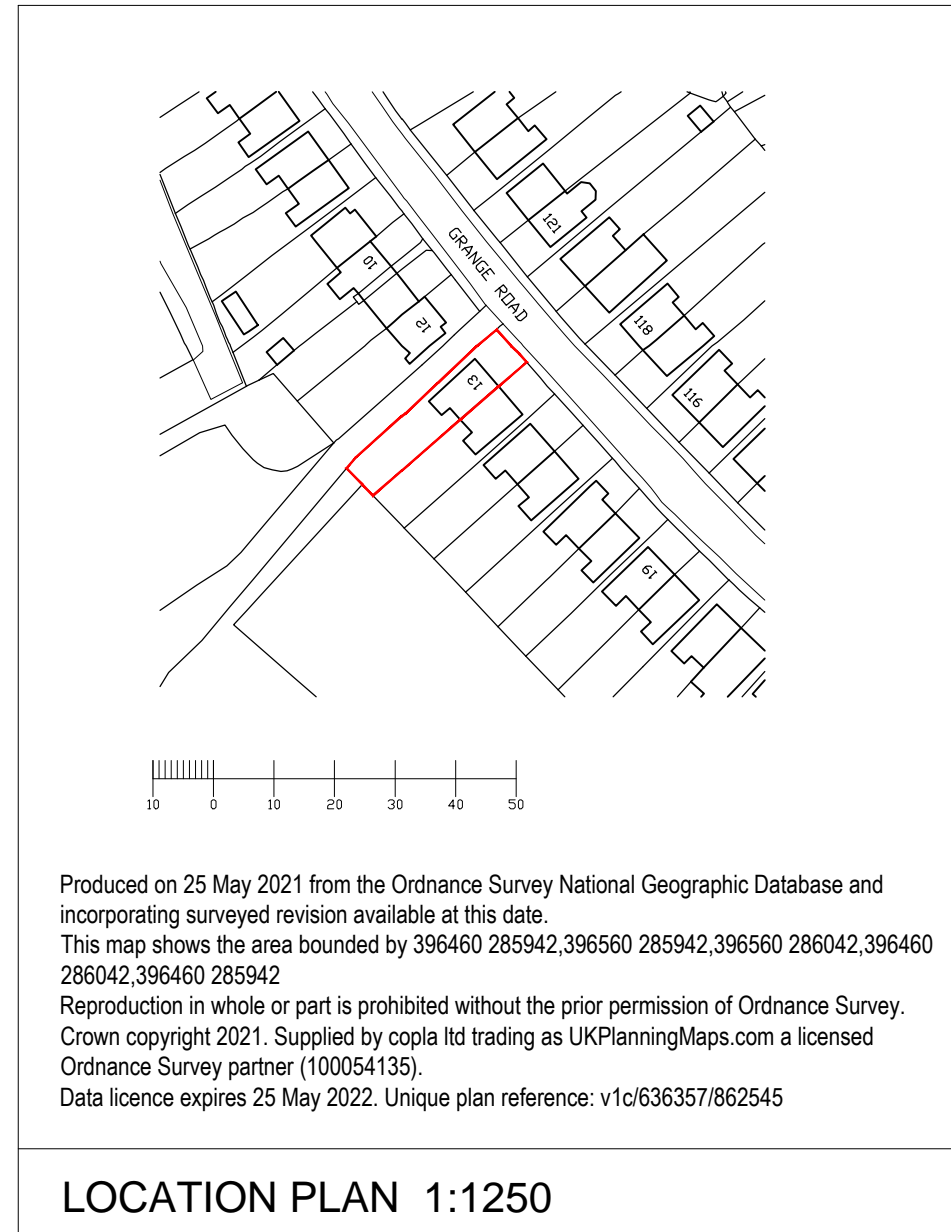

**PRELIMINARY**

PROJECT:  
 13 GRANGE ROAD  
 CRADLEY HEATH  
 B64 4RS


CLIENT:  
 AXIS EUROPE

TITLE:  
 LOCATION PLAN & PROPOSED BLOCK PLAN

**SUTTON AND WILKINSON  
 CHARTERED ARCHITECTS**

Victoria House, 13 New Penkridge Road,  
 Cannock, Staffs, WS11 1HW

Telephone: 01543 466441  
 Facsimile: 01543 462469  
 e-mail: office@suttonwilkinson.co.uk

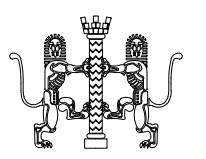

SCALE 1:500 / 1:1250	DRAWN VL	DATE May '21	SIZE A3
DRAWING NUMBER 2627 - 06			REVISION