

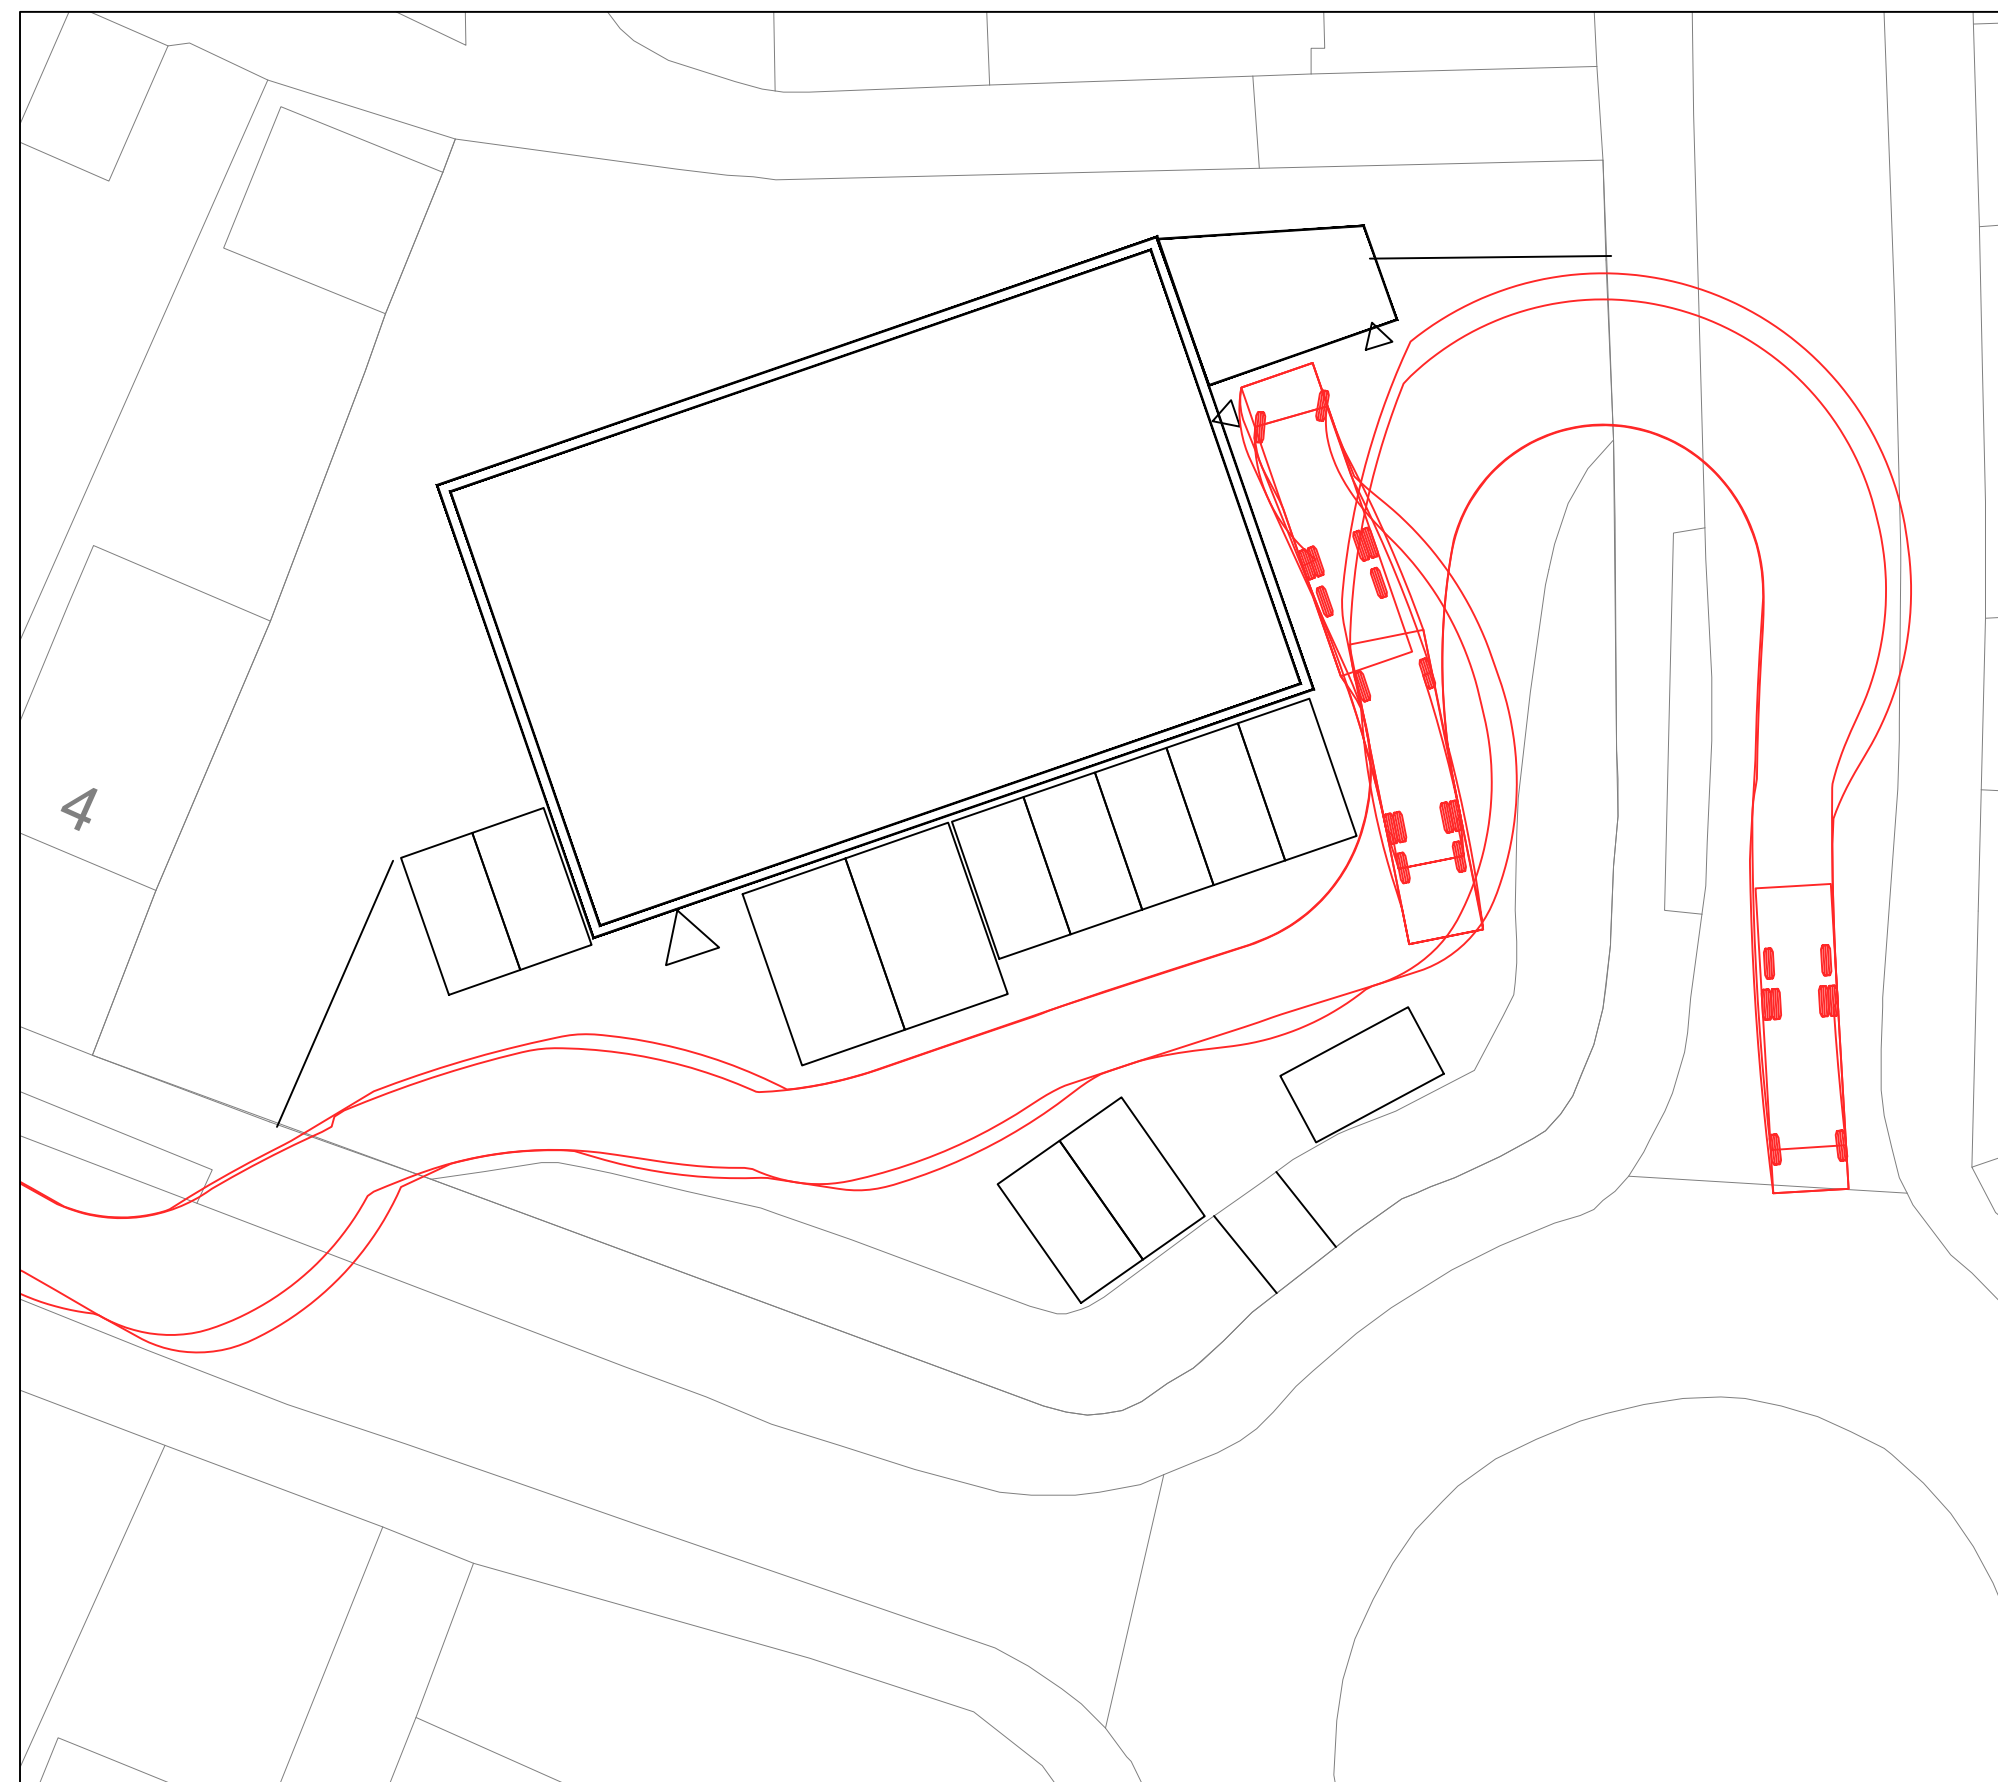



1:250 0 2 4 6 8 10 12 14 16 18 20

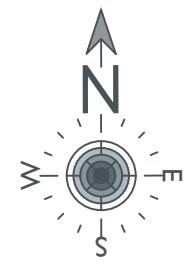


DELIVERY VEHICLE

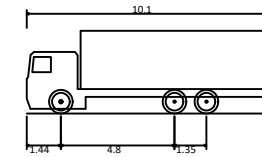


Mercedes Actros Rigid 6x2 2536L
 Overall Length 10.100m
 Overall Width 2.494m
 Overall Body Height 3.450m
 Min Body Ground Clearance 0.200m
 Max Track Width 2.494m
 Lock to lock time 5.0s
 Wall to Wall Turning Radius 10.100m

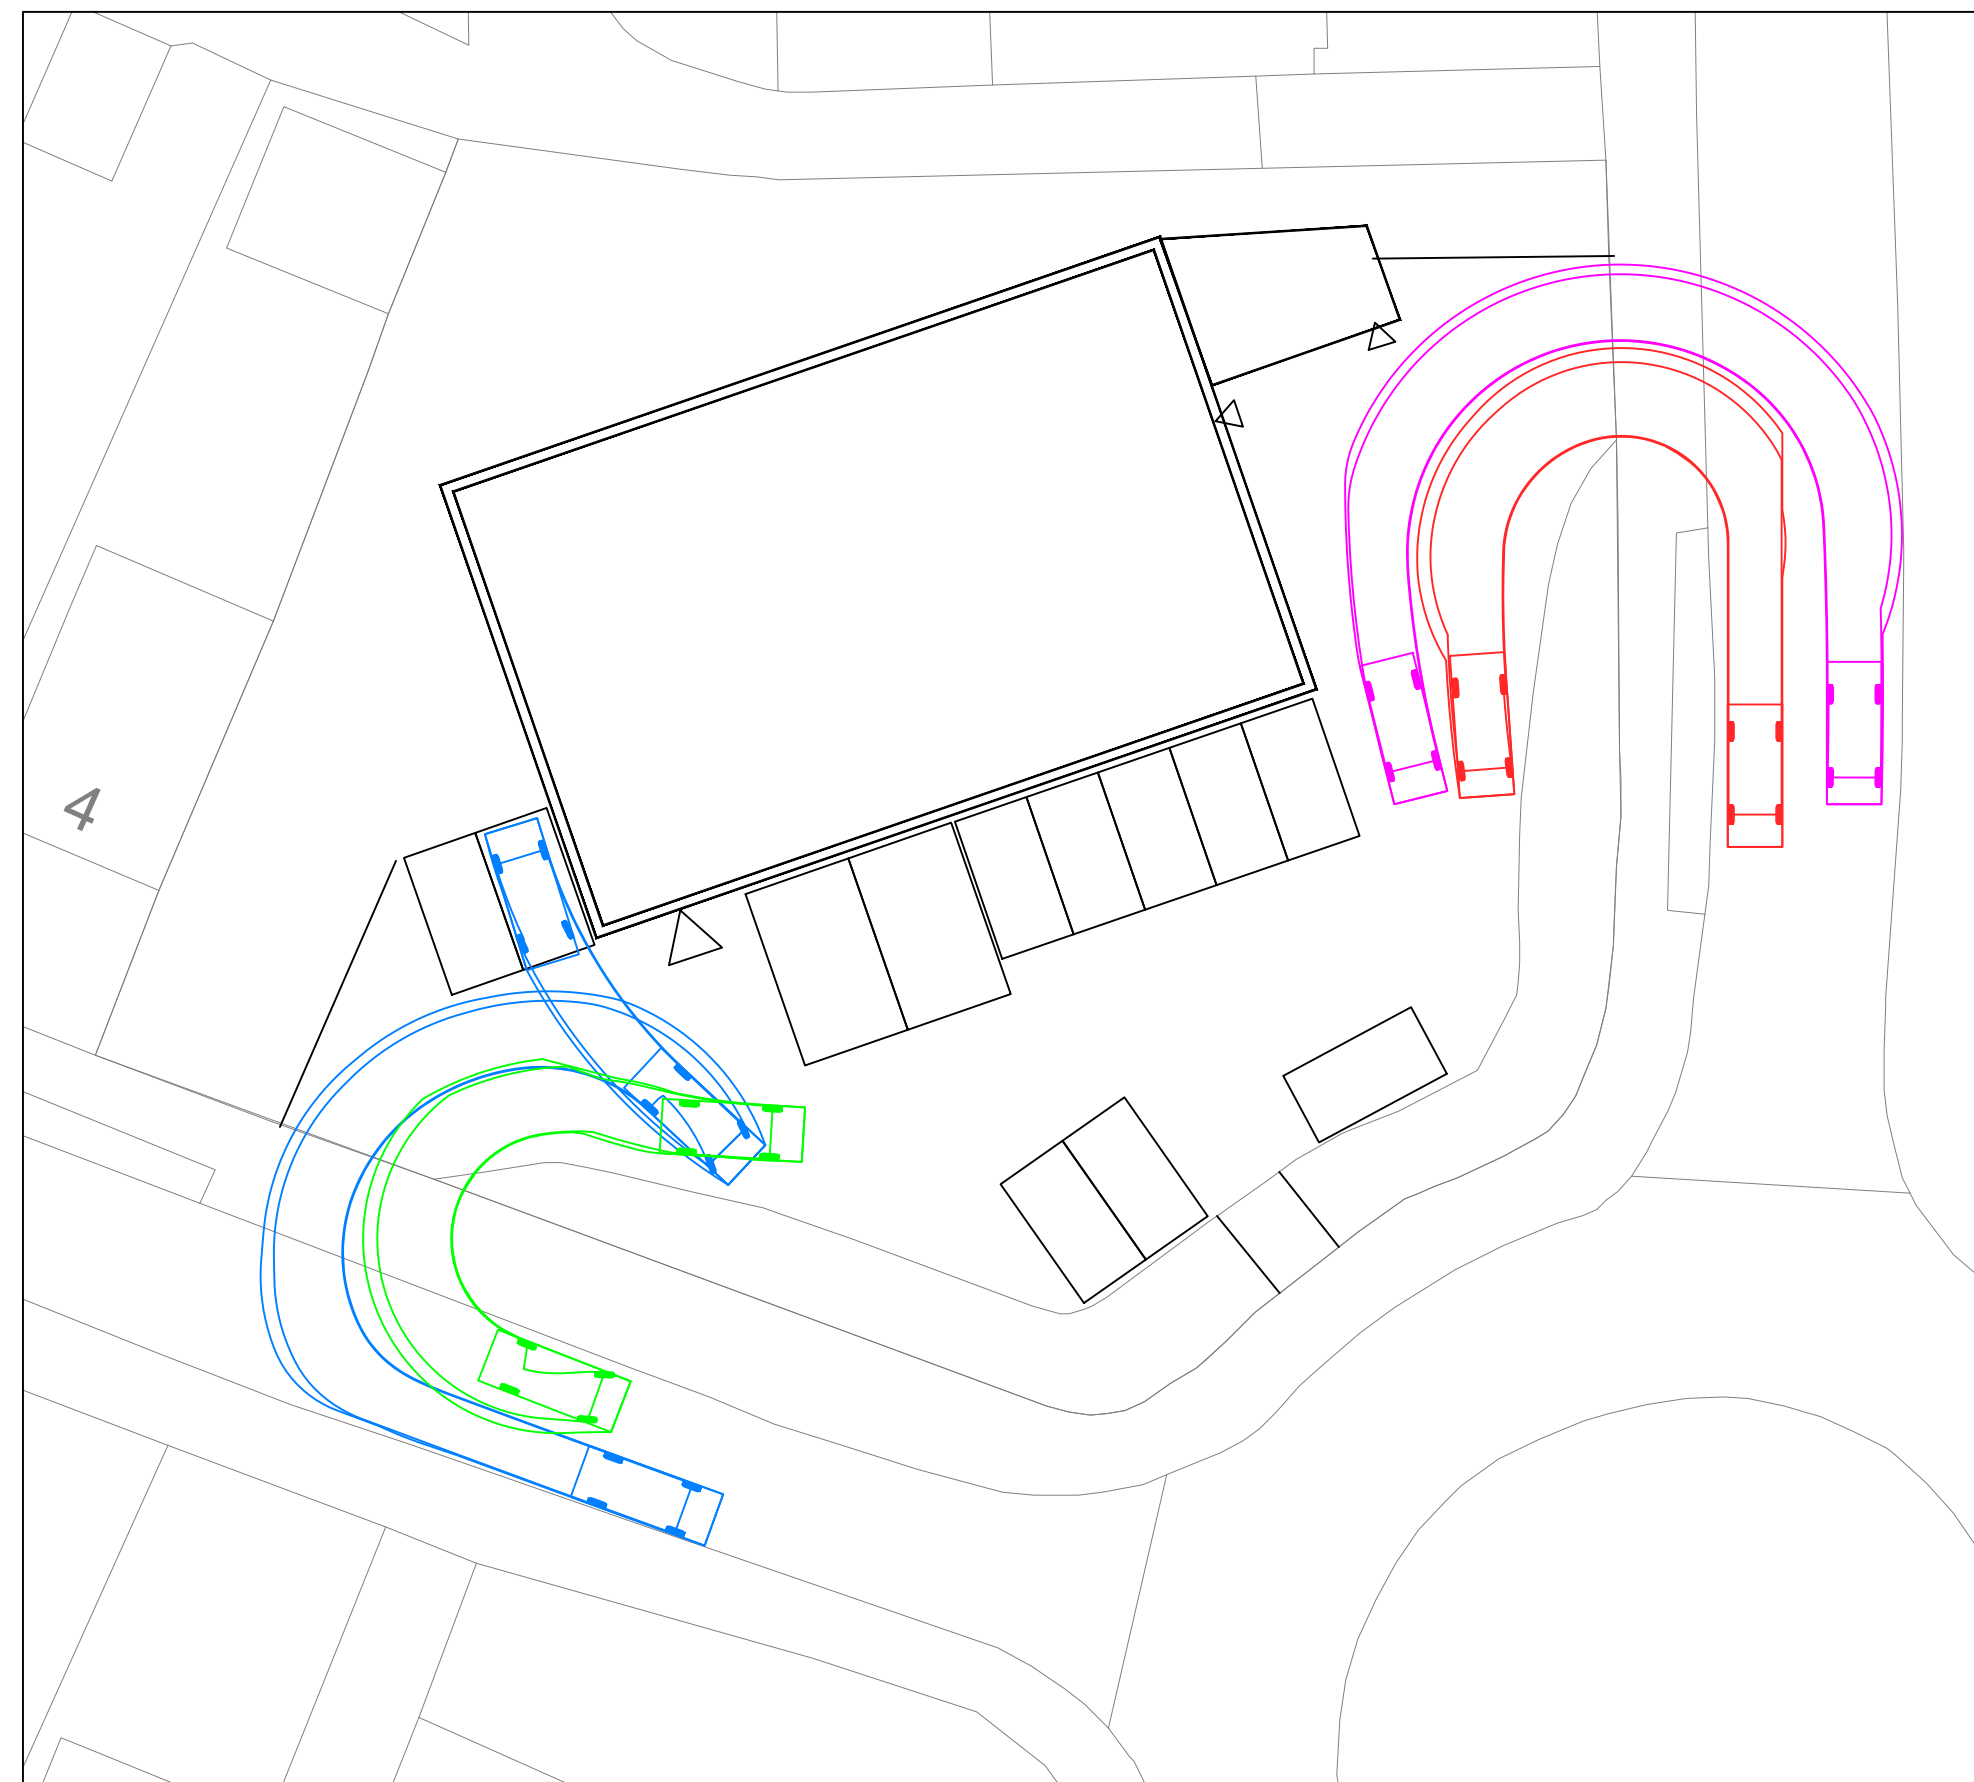


DOMESTIC VEHICLE

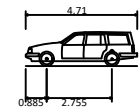

Estate Car (2006)
 Overall Length 4.710m
 Overall Width 1.834m
 Overall Body Height 1.442m
 Min Body Ground Clearance 0.207m
 Max Track Width 1.765m
 Lock to lock time 4.0s
 Kerb to Kerb Turning Radius 5.950m

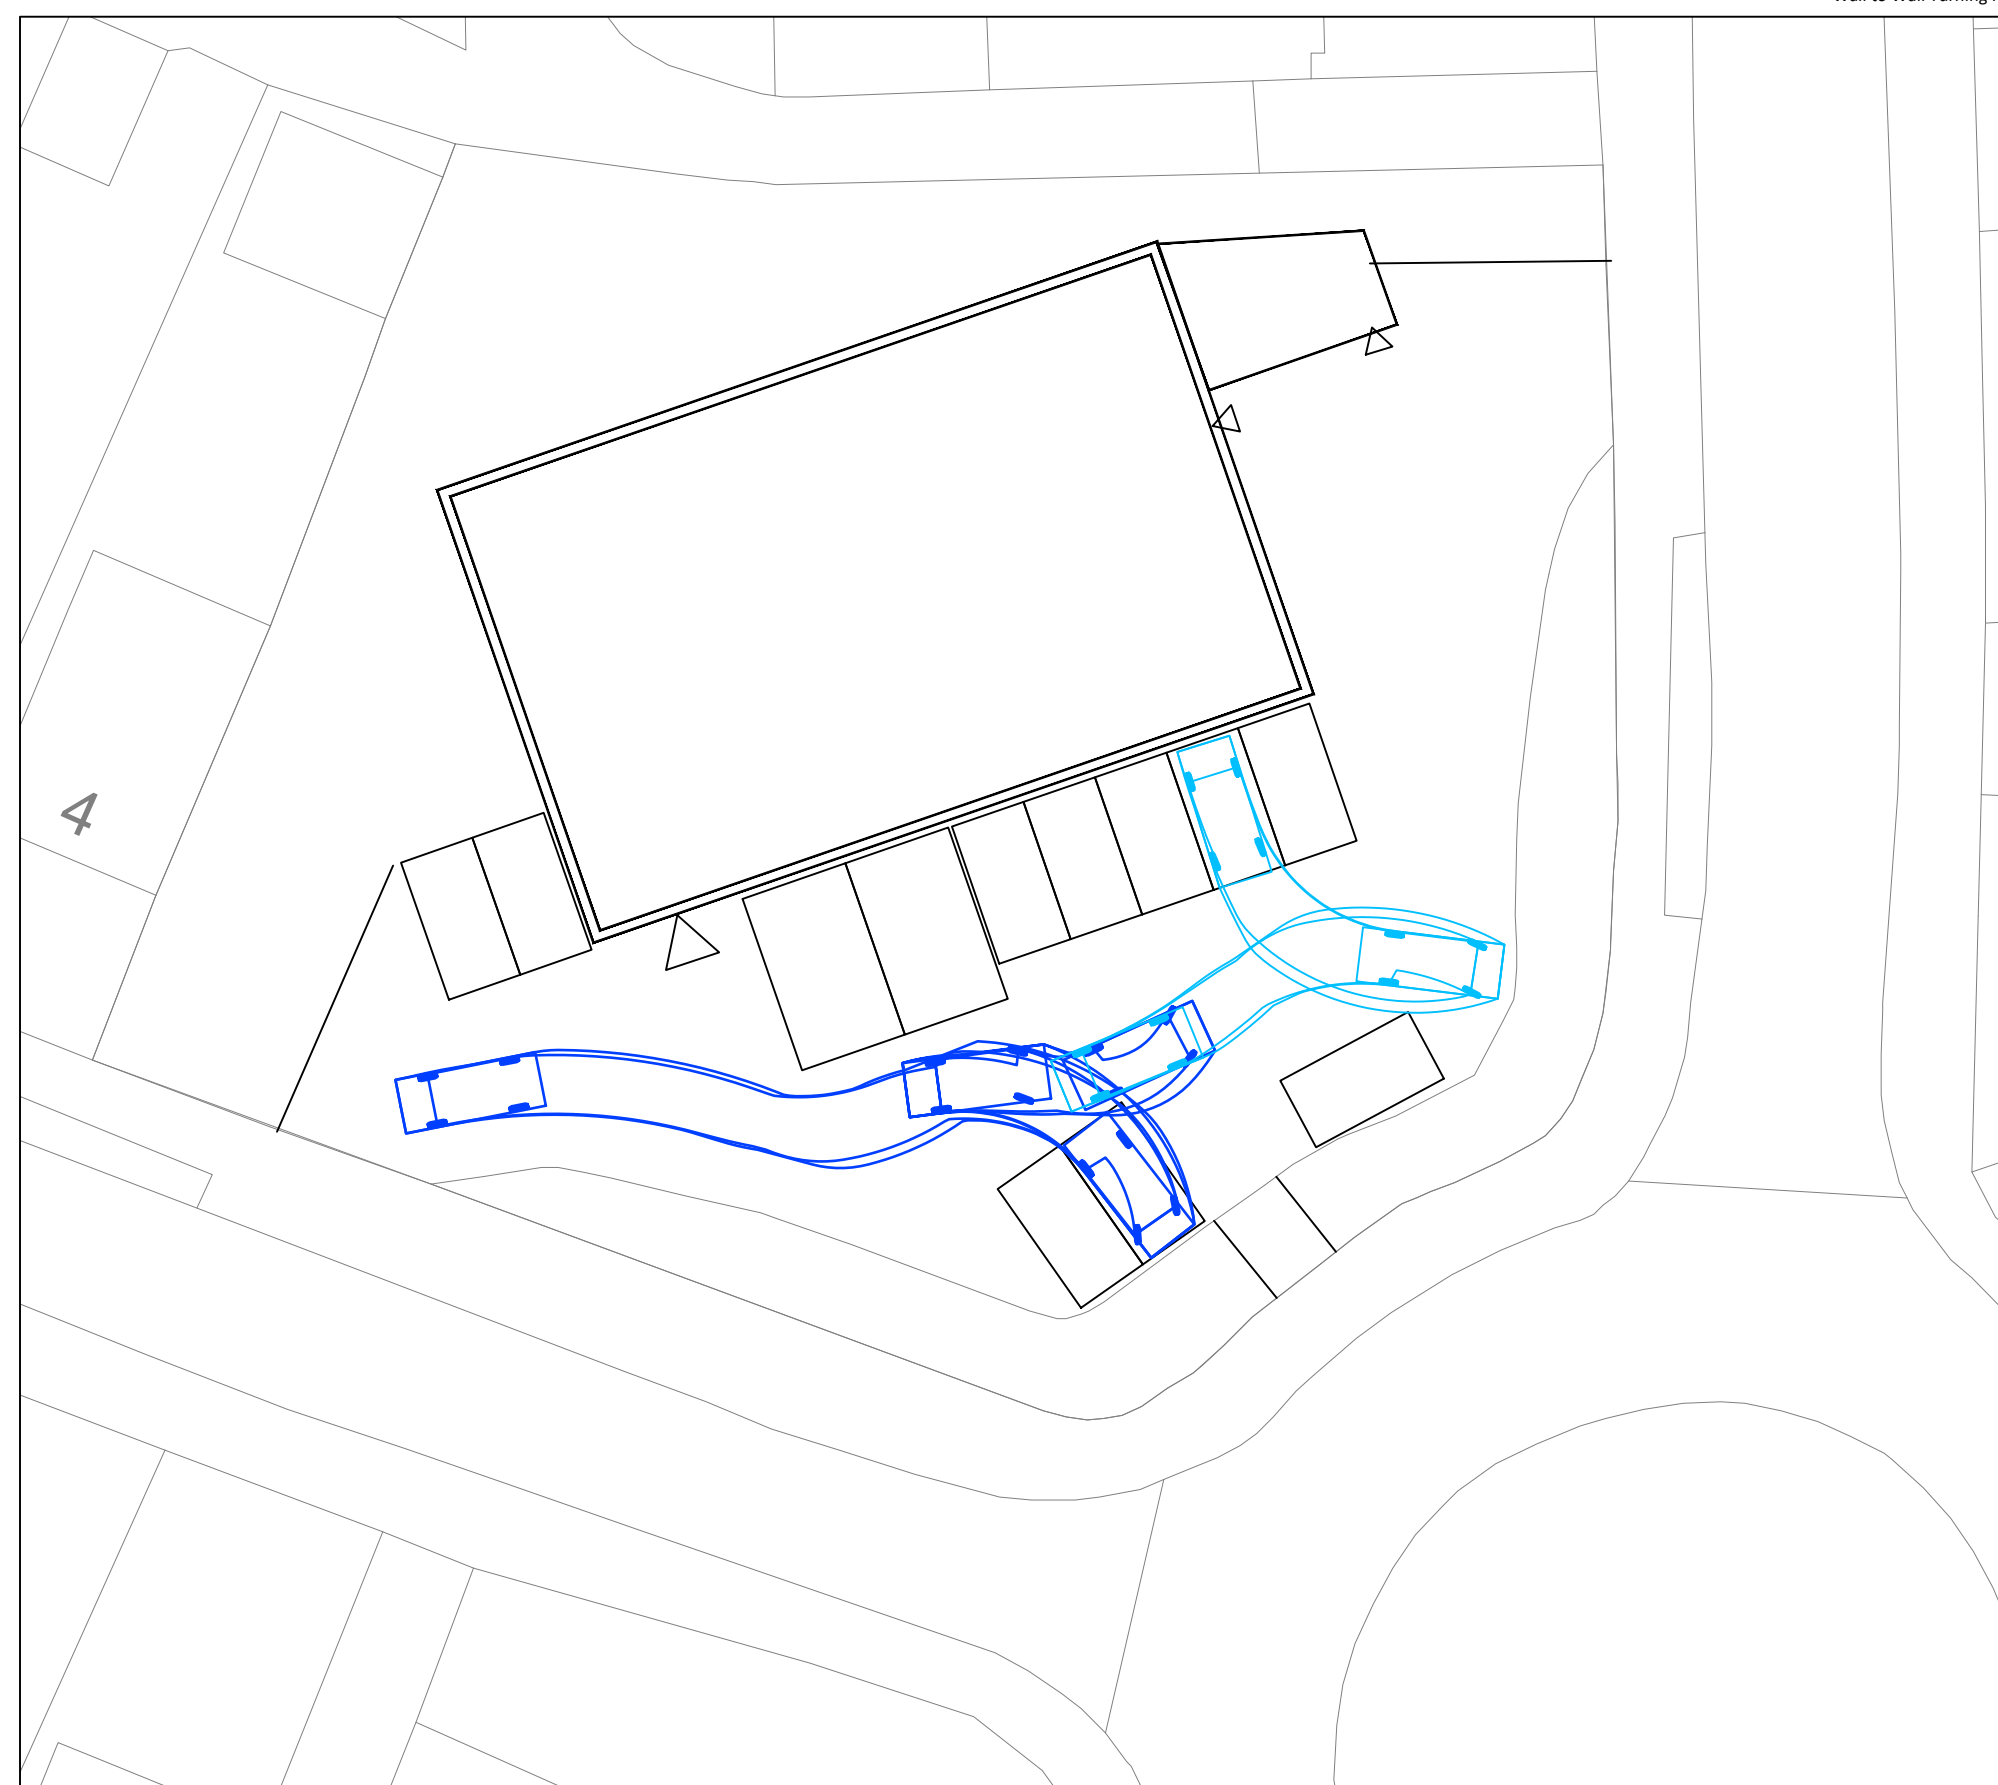

DOMESTIC VEHICLE

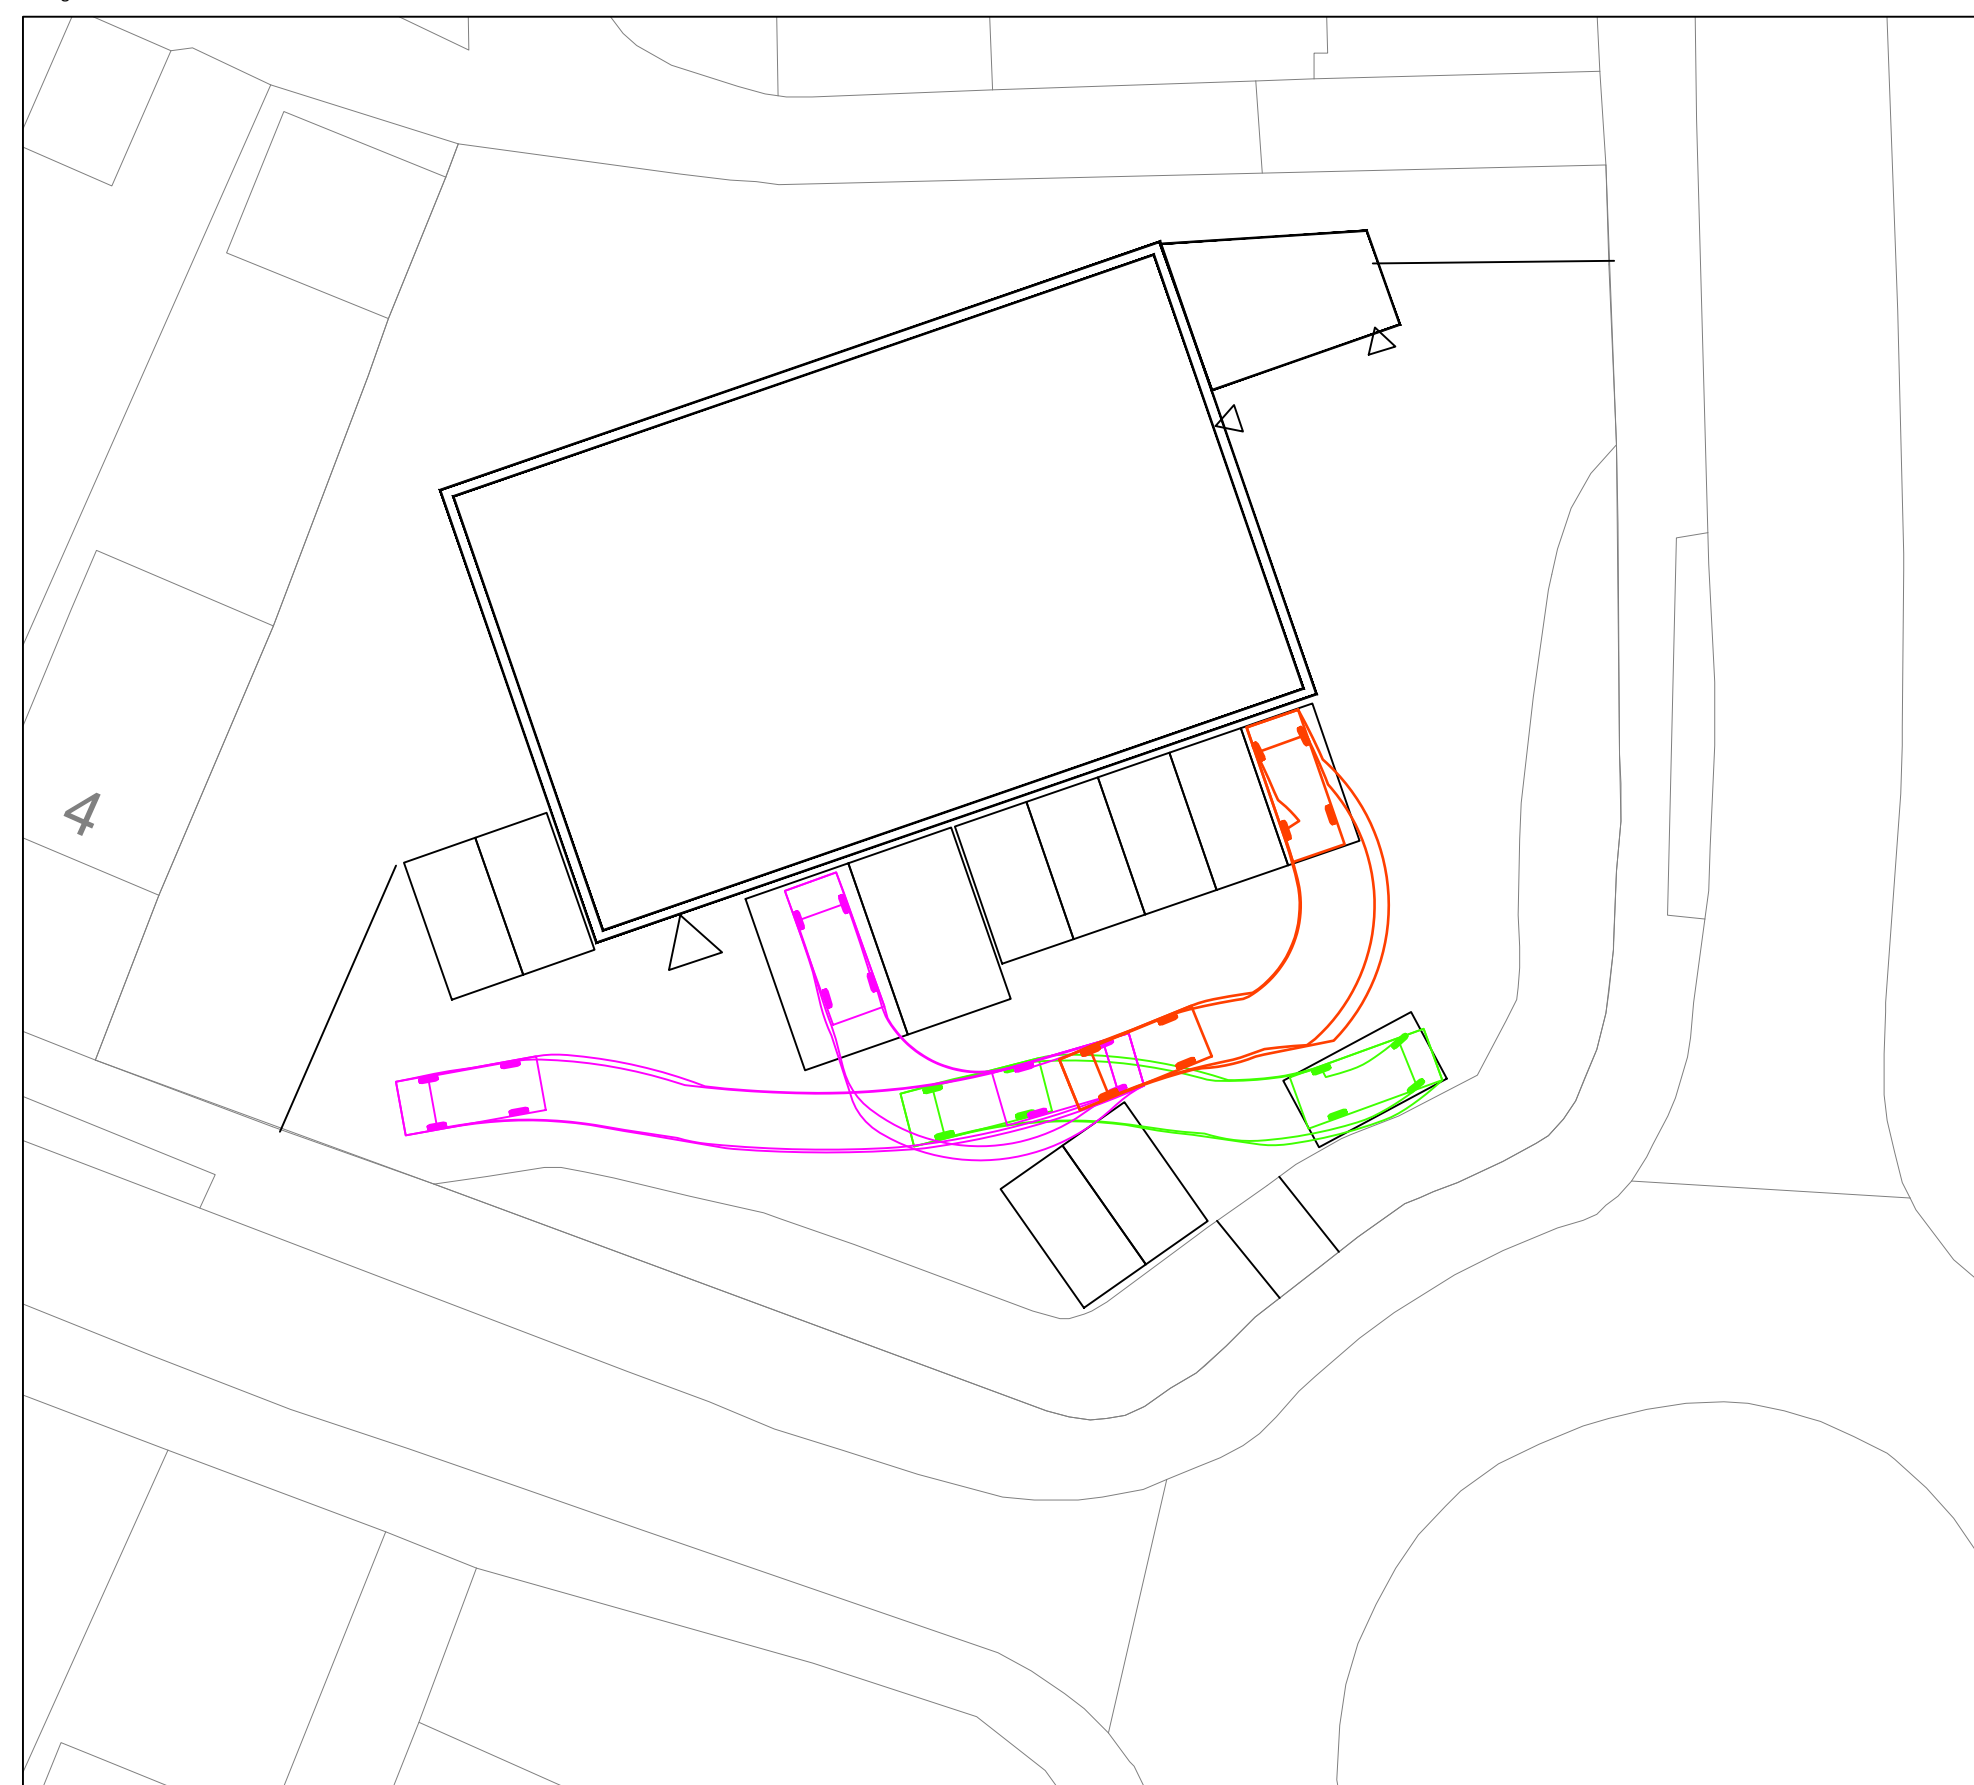

DOMESTIC VEHICLE

Rev	Date	Amendment	By

oes
CONSULTING

Dudley Court,
31 The Ingeidge,
Dudley
West Midlands
DY1 1RR

Tel: 0121 285 1980
www.oes.co.uk
e-mail: info@oes.co.uk

The Institution
of Structural
Engineers

PLANNING ISSUE

Client
SEP Properties Ltd

Project
**Redevelopment of
Former Red Admiral
Public House**

Title
Vehicle Tracking

Date 14.09.20	Drawn EMcC	Checked NG	Approved NG
Drawing Number 20090-C10	Scale 1:250	Size A1	Revision •