


Revision

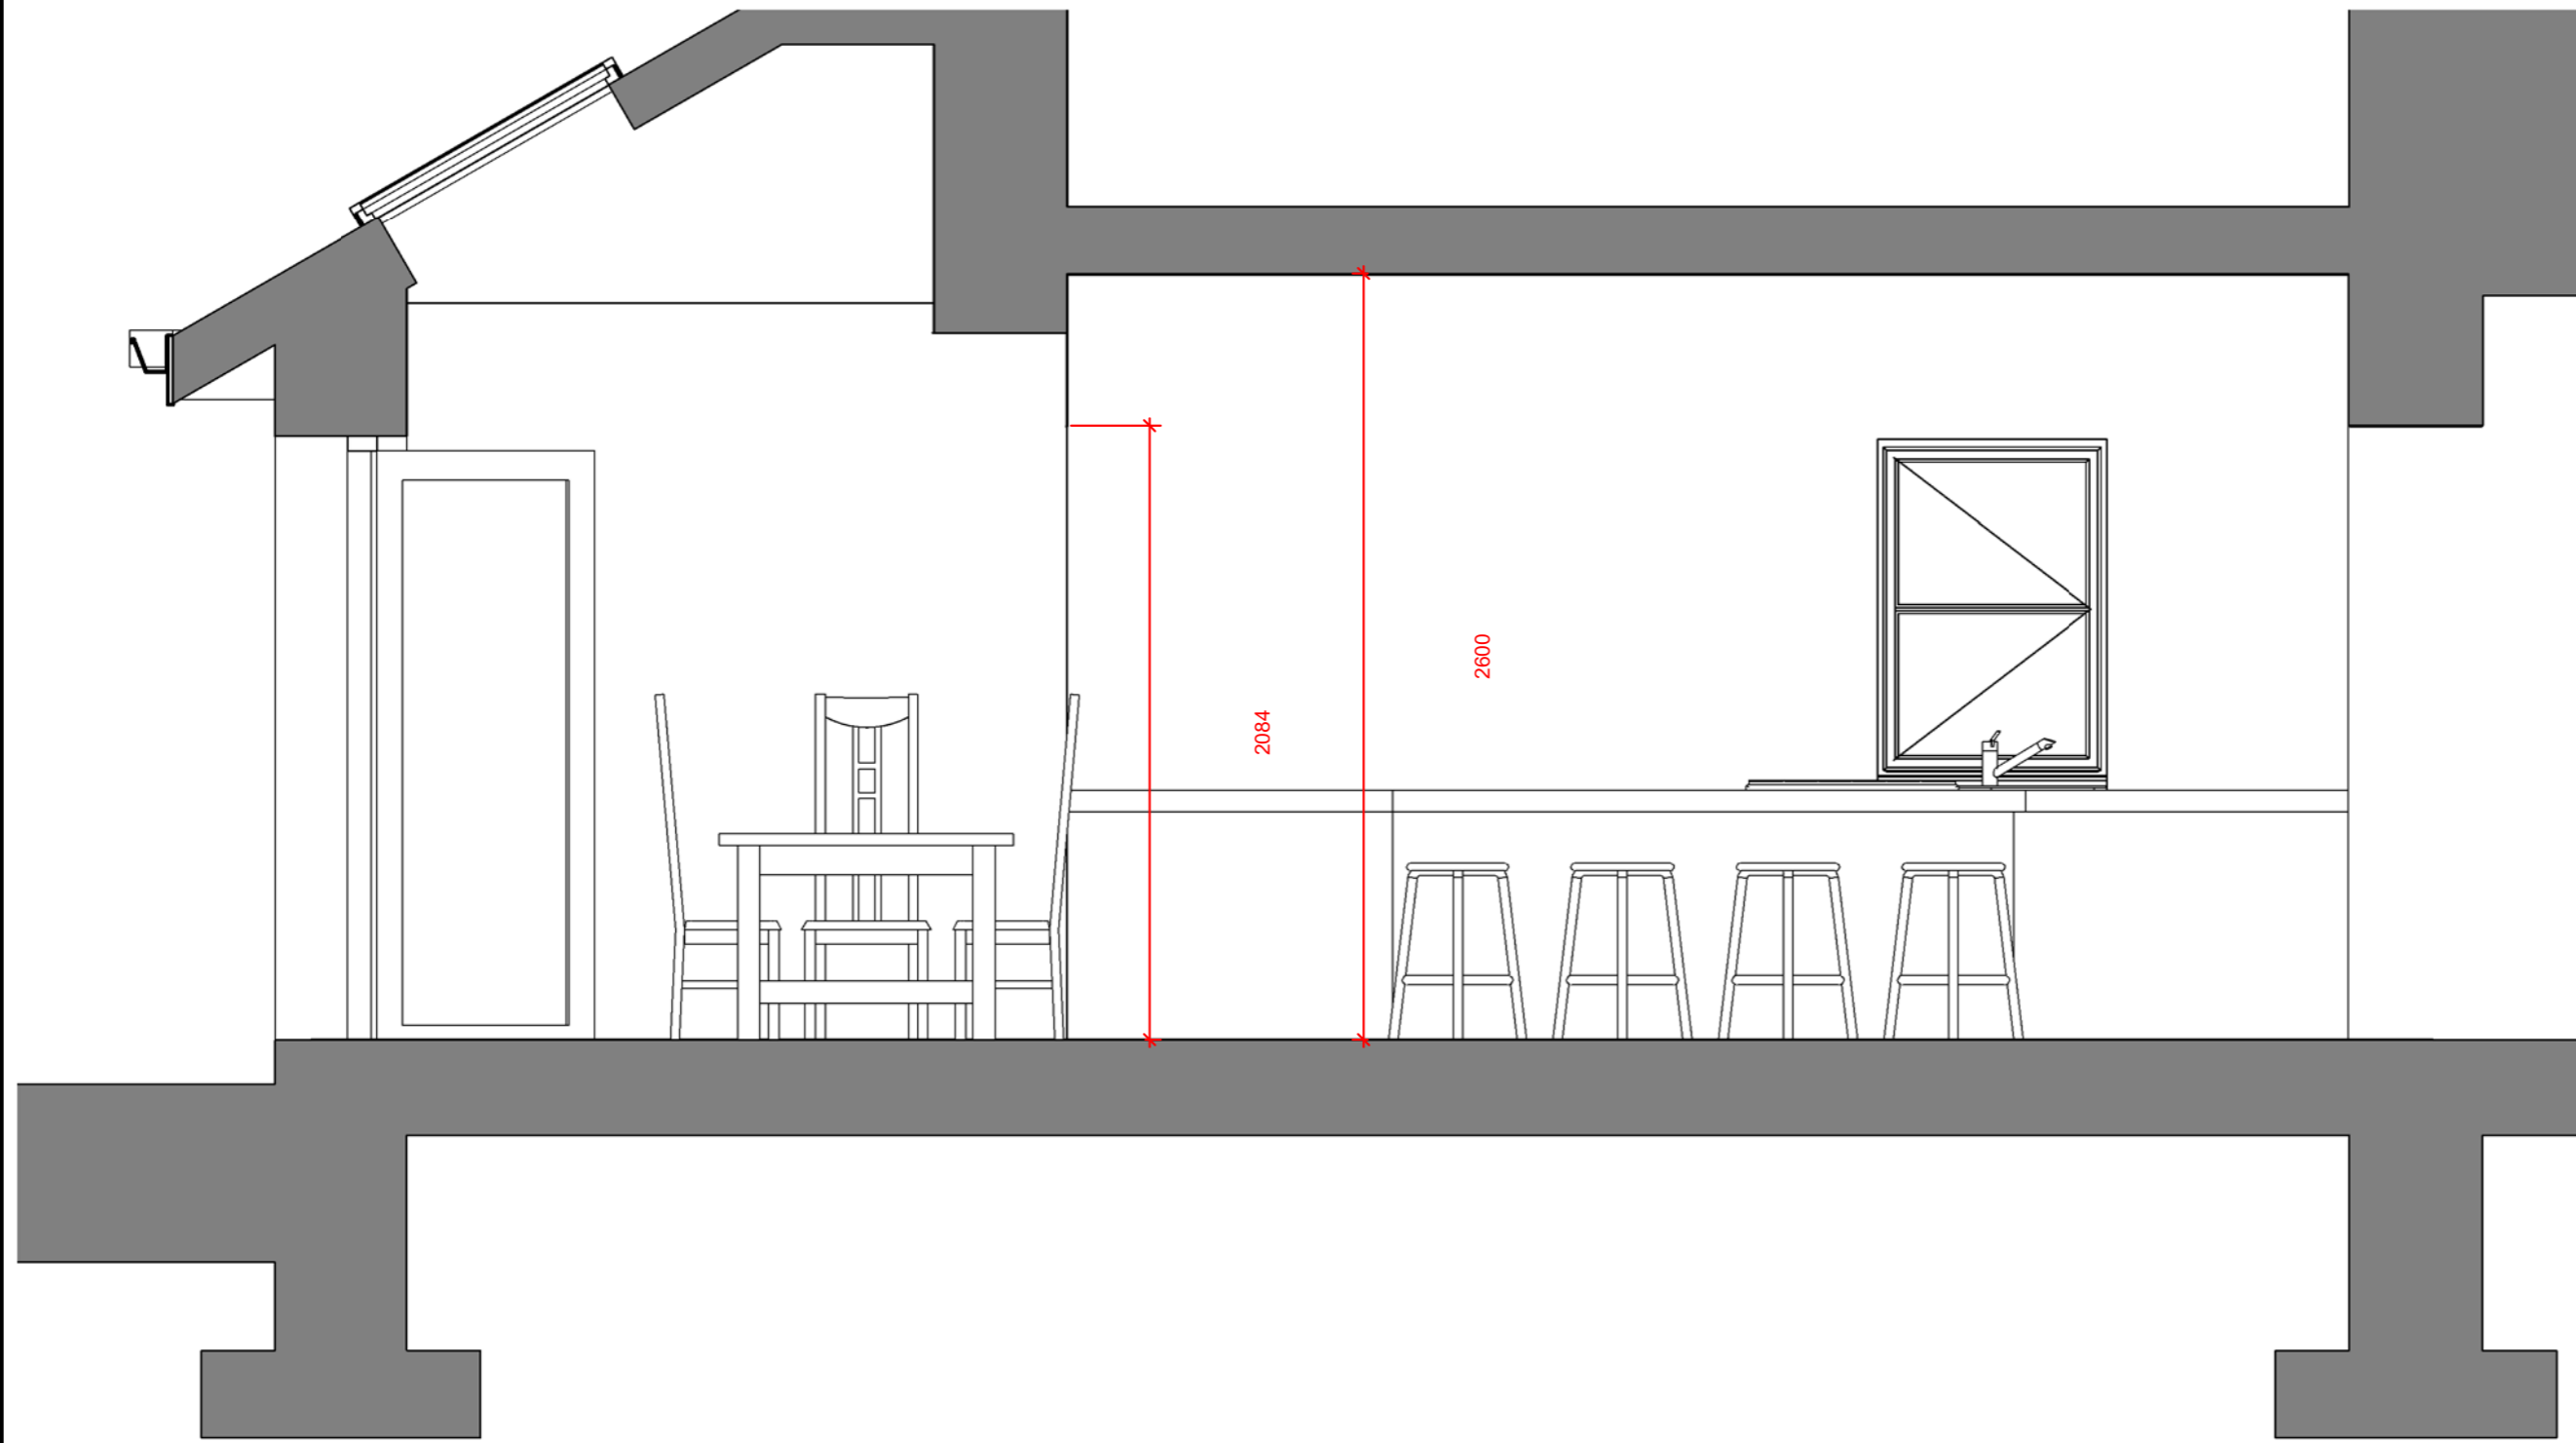

1 Proposed Section Thru Kitchen / Dining Area
1 : 25

ANGUS DESIGN ASSOCIATES LTD

Proposed Section

Drawing No: AL(0)004
Scale (A3): 1 : 25

Option 1

All sizes dimensions and heights are to be checked on site and confirmed before work commences. Sites sizes take preference to



VISUAL SCALE 1:25