



NORTH EAST




SECTION

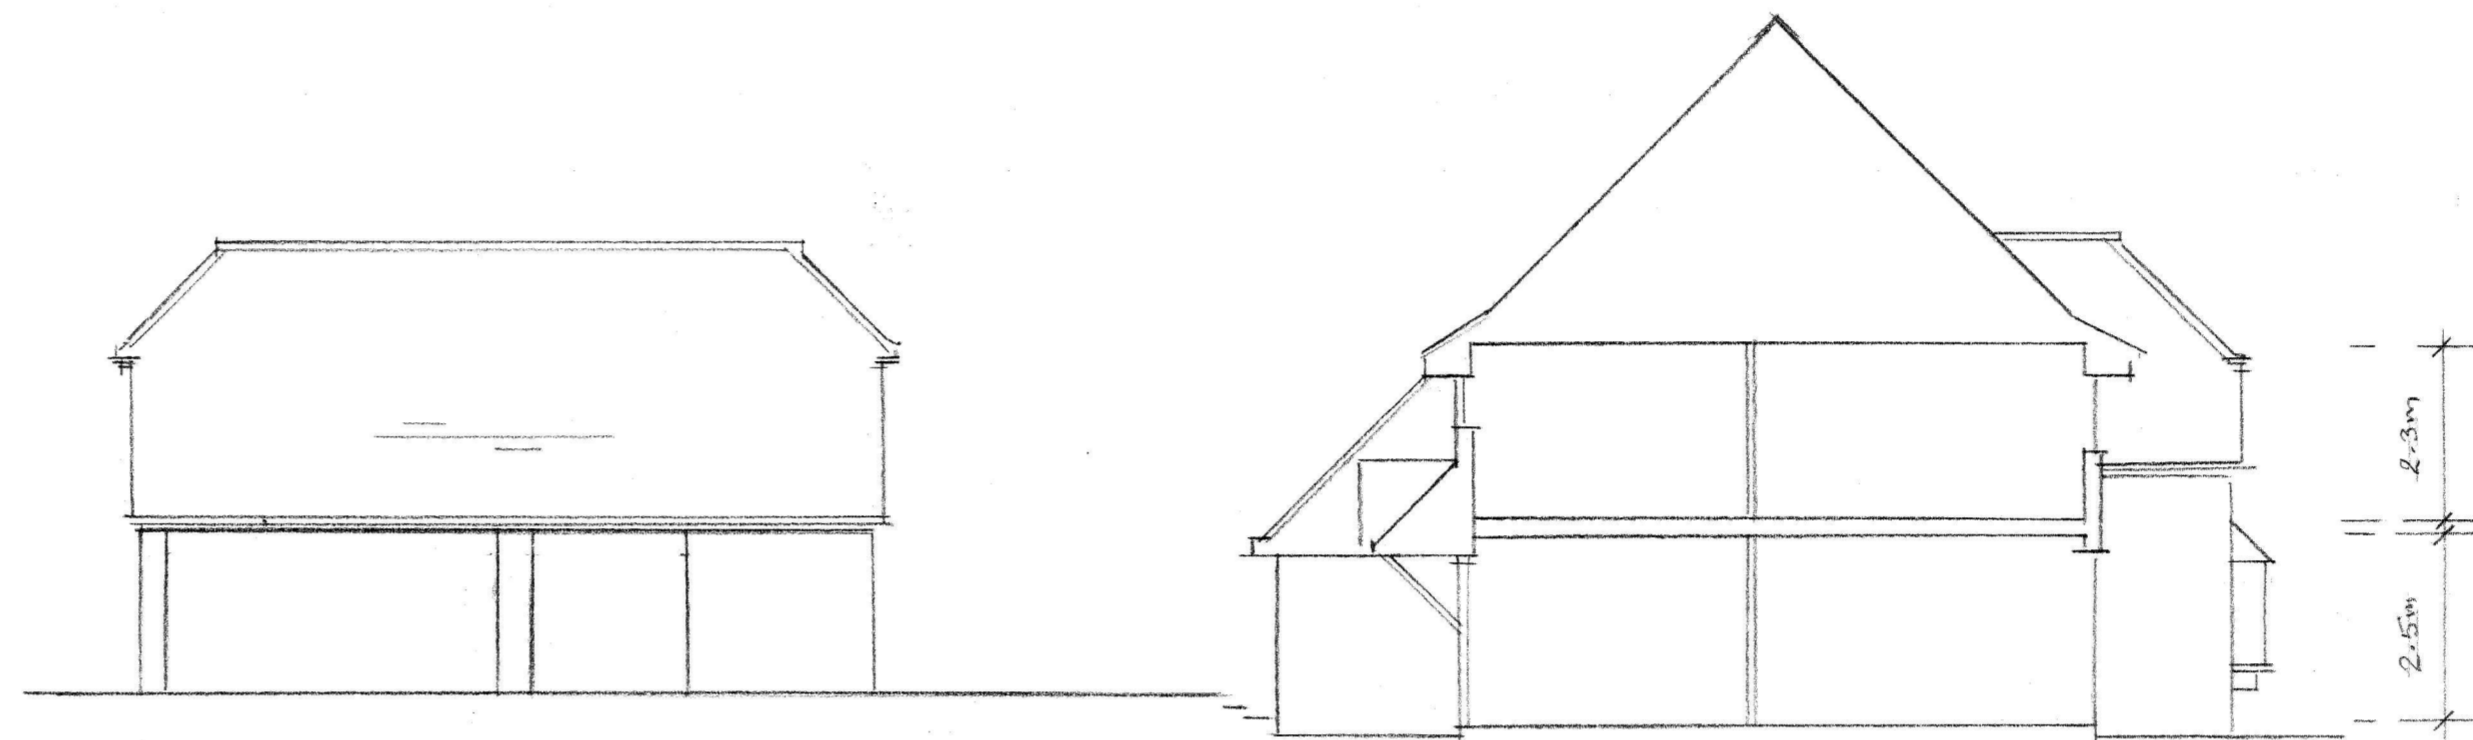

NORTH WEST

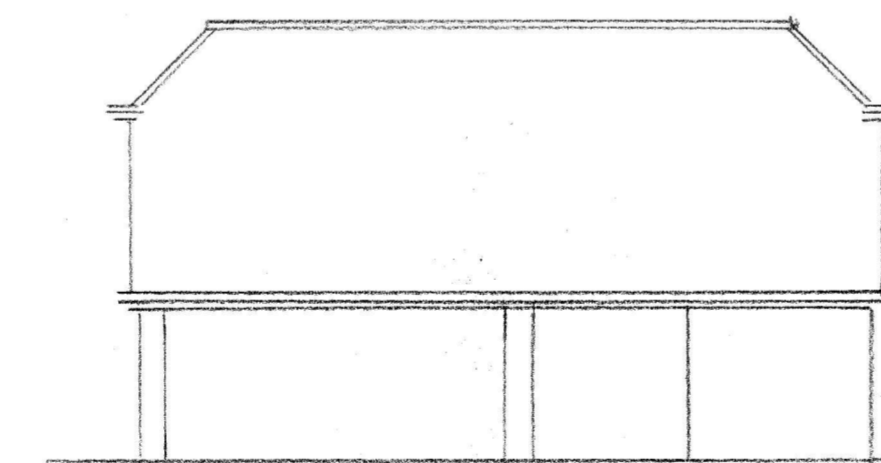

SOUTH WEST

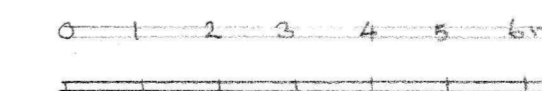

SOUTH EAST

A	Date	Revisions

© copyright
Wyatt Glass Architects
 harmonious designs
Chartered Architects
 Lime Tree House, 15 Lime Tree Walk
 Sevenoaks, Kent TN13 1YH
 T: 01732 746621
 E: info@wyattglass.co.uk
 www.wyattglass.co.uk
RIBA Chartered Practice

Client

Job Title
GREAT OAKS

Drawing Title
EXISTING ELEVATIONS

Scale 1:100

Date Nov '20 Drawn by AJ

Org. No. 2016/02 Rev.