





NORTH EAST

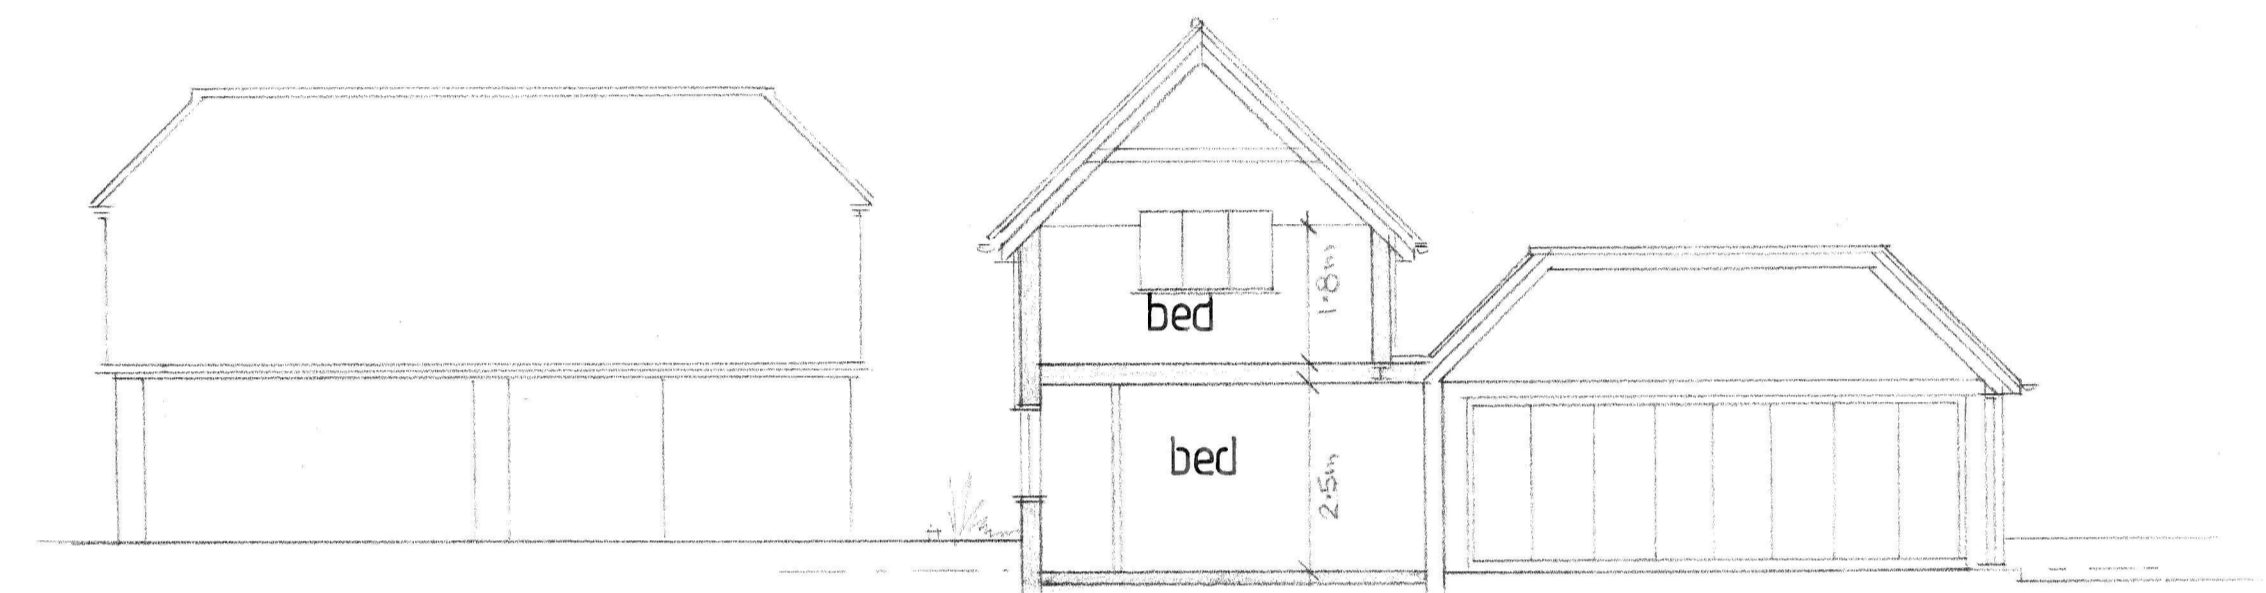

SECTION AA

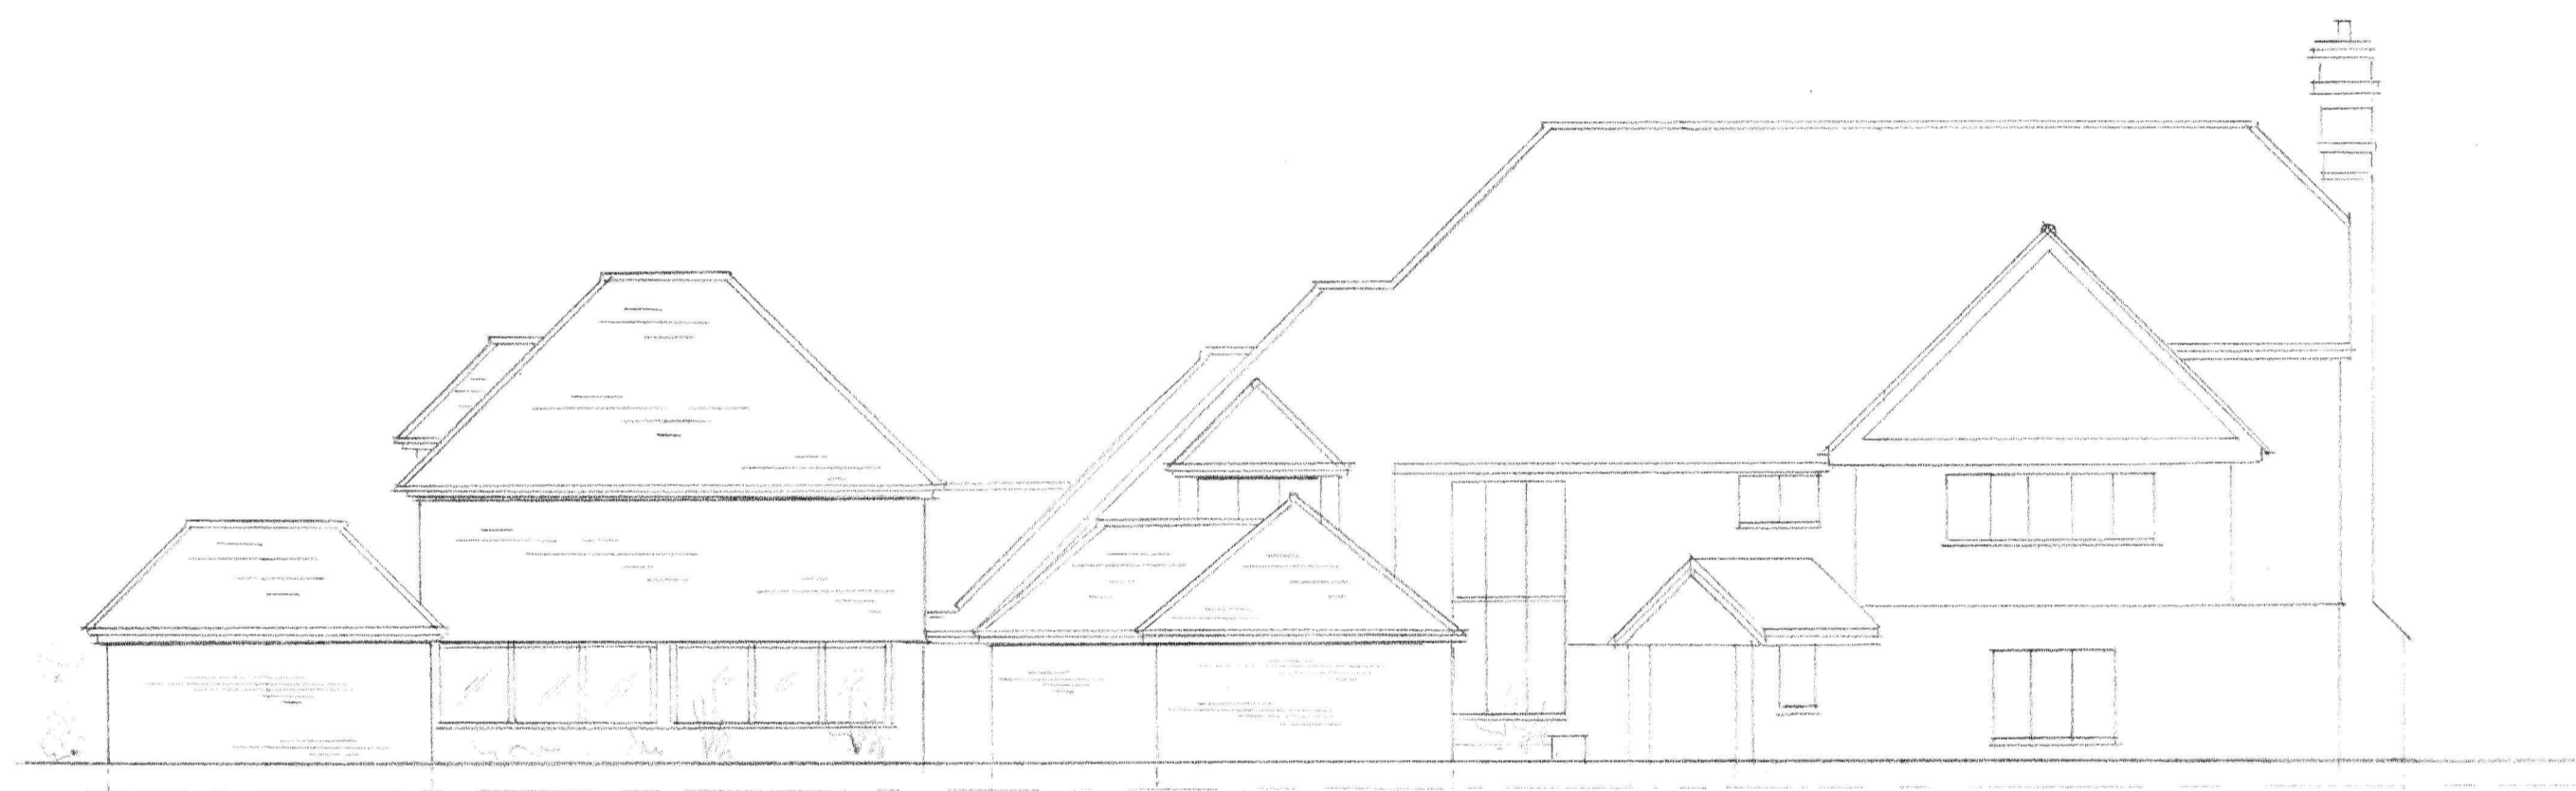

NORTH WEST



SOUTH WEST



SOUTH EAST

A	Date	Revisions

© copyright
Wyatt Glass Architects
 harmonious designs
 Chartered Architects
 Lime Tree House, 15 Lime Tree Walk
 Sevenoaks, Kent TN13 1YH
 T: 01732 746621
 E: info@wyattglass.co.uk
 www.wyattglass.co.uk


Client

Job Title
GREAT OAKS

Drawing Title
PROPOSED ELEVATIONS

Scale
 1/100

Date *Nov 20* Drawn by *ky*

Drw. No. **2016/04** Rev.