

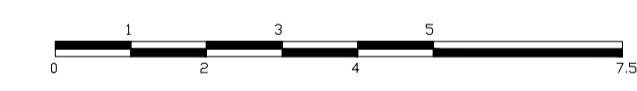


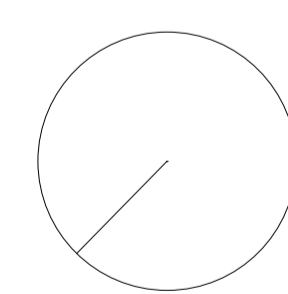

Copyright and database rights 2019 OS 100019960

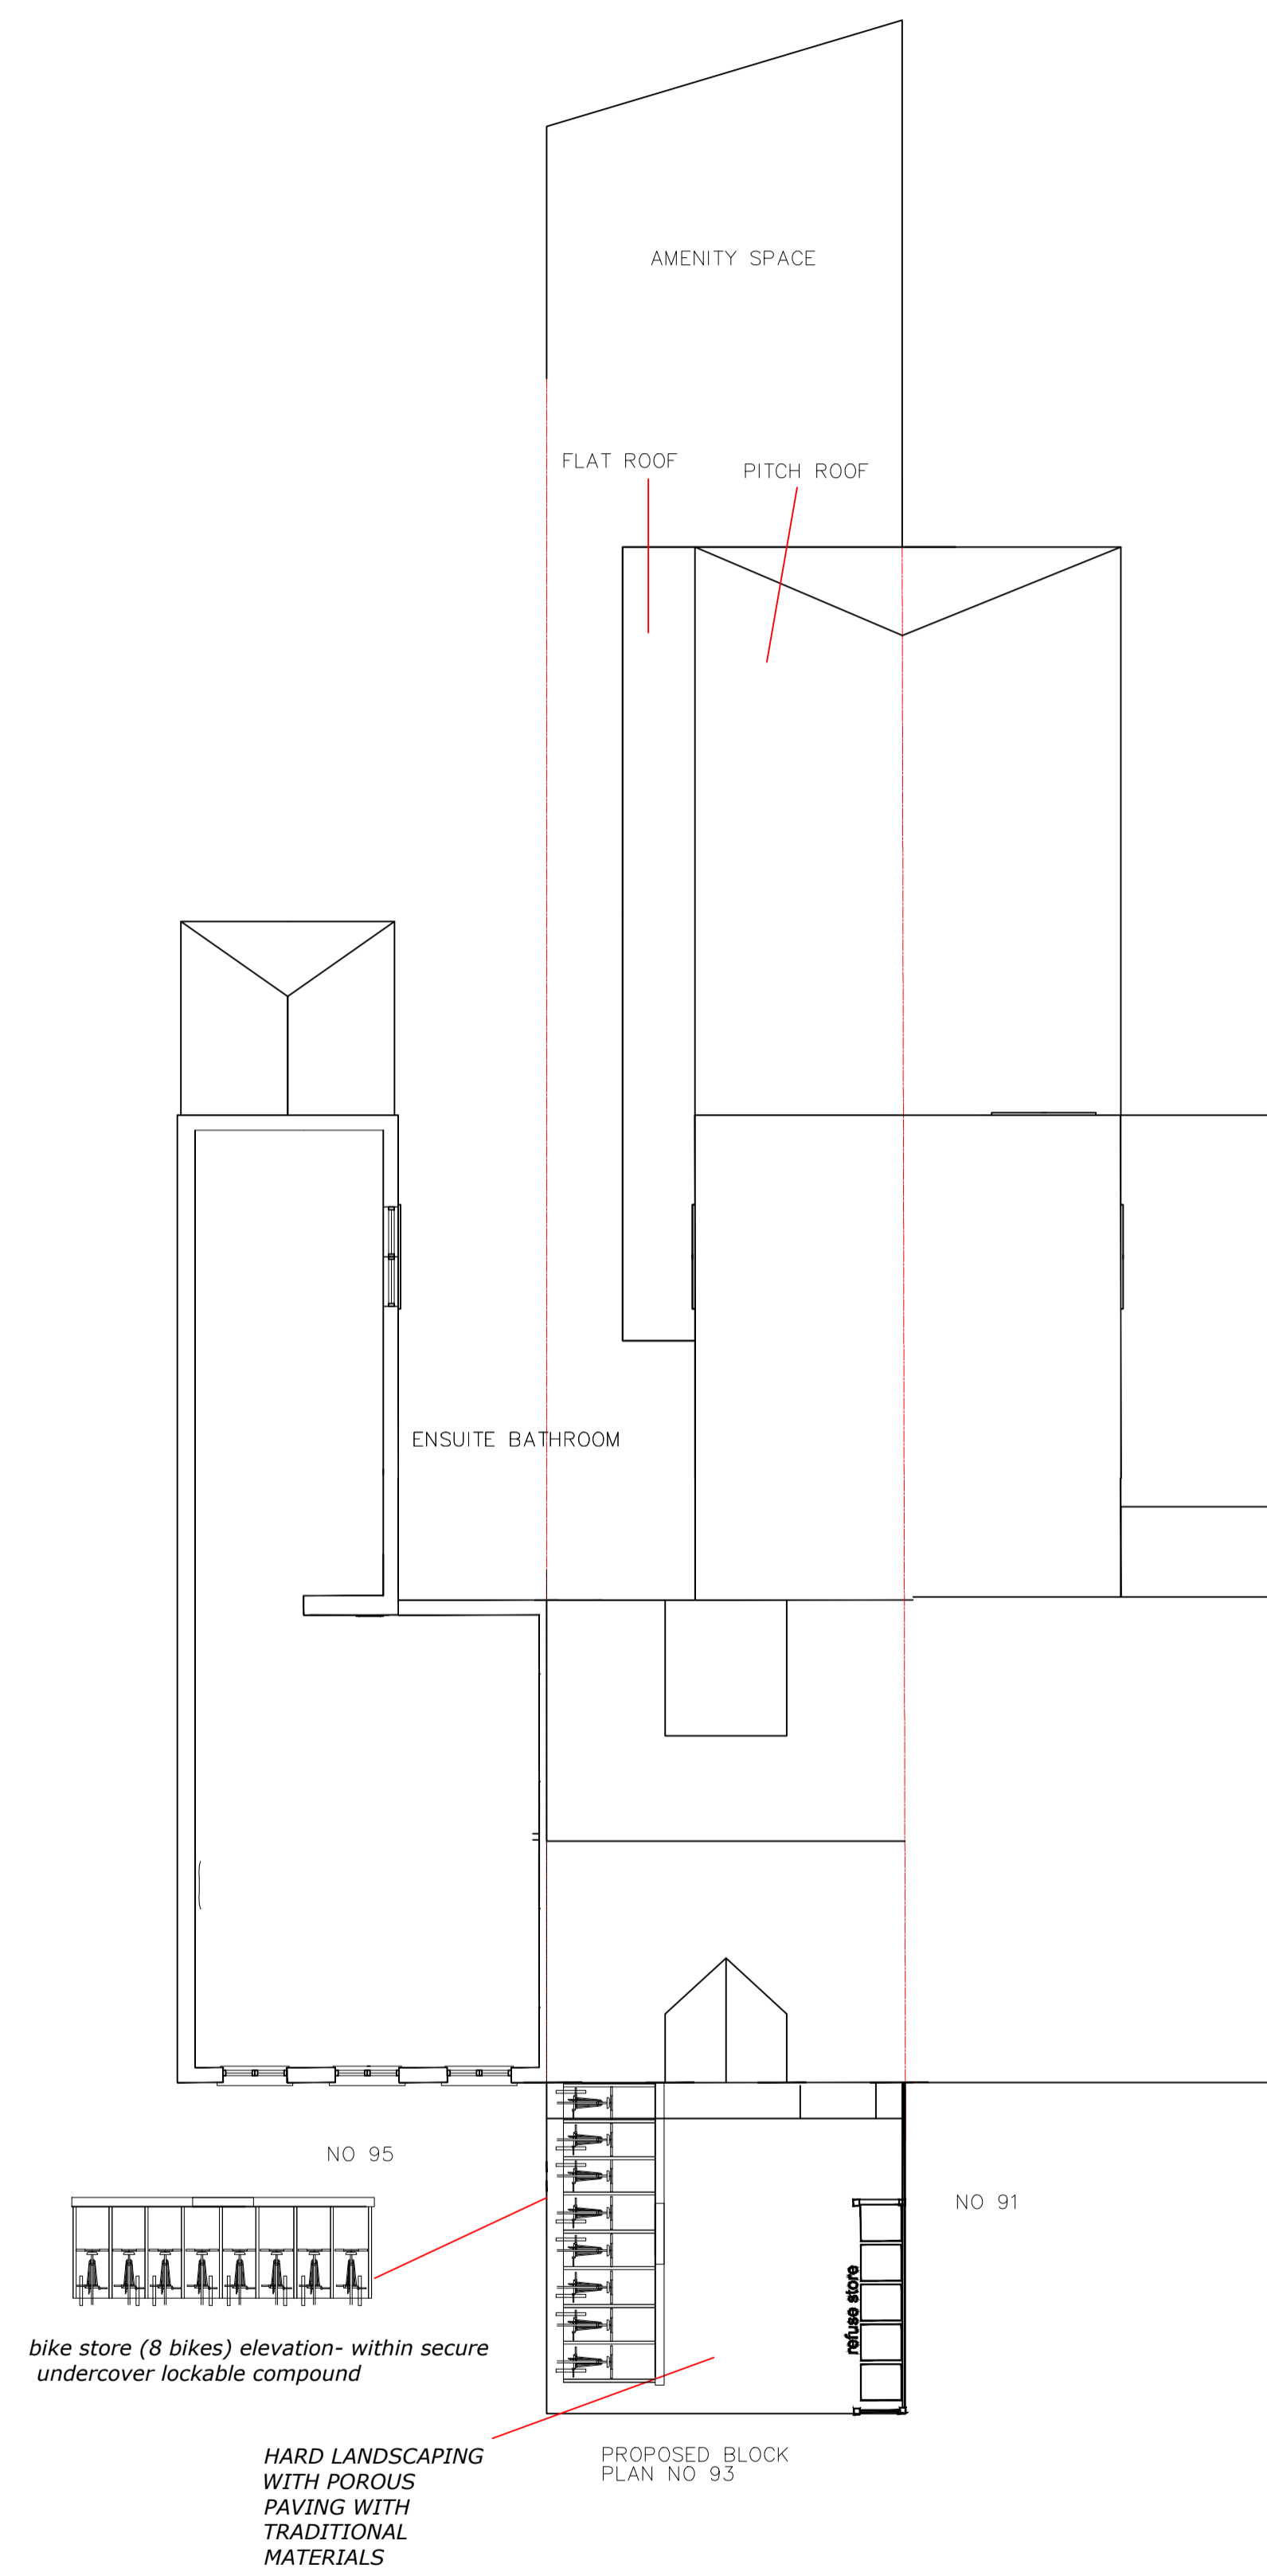

PROJECT	93 YORK ROAD, W3 6TN	DRAWING NO	004A
DRAWING TITLE	PROPOSED BLOCK PLAN	DATE	15/05/2021
SCALE	1:100	REV	