



**Proposed Change Elevations**  
**Scale = 1/100**

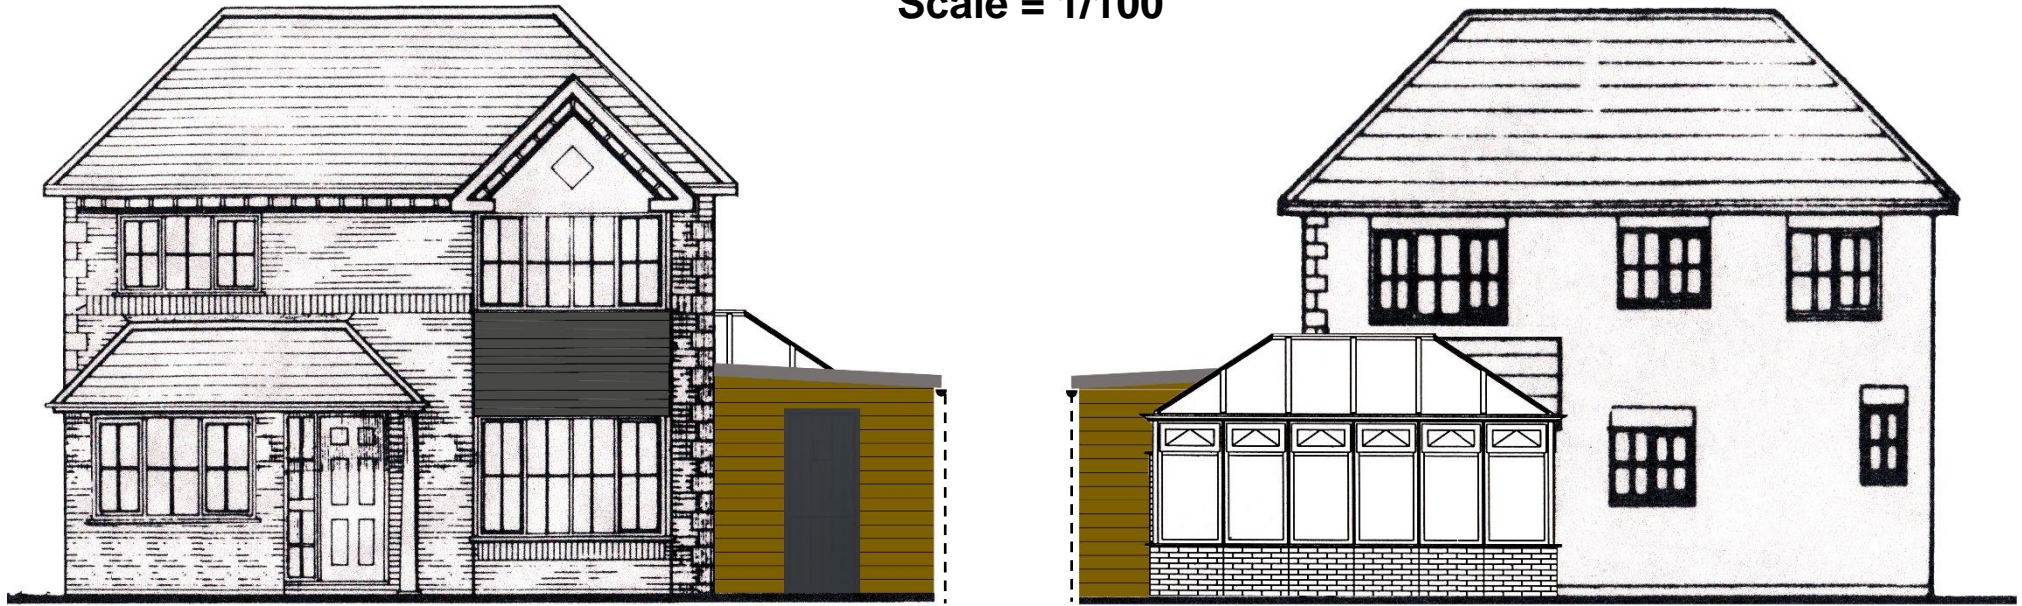

**Front Elevation**

**Rear Elevation**

Property  
boundary

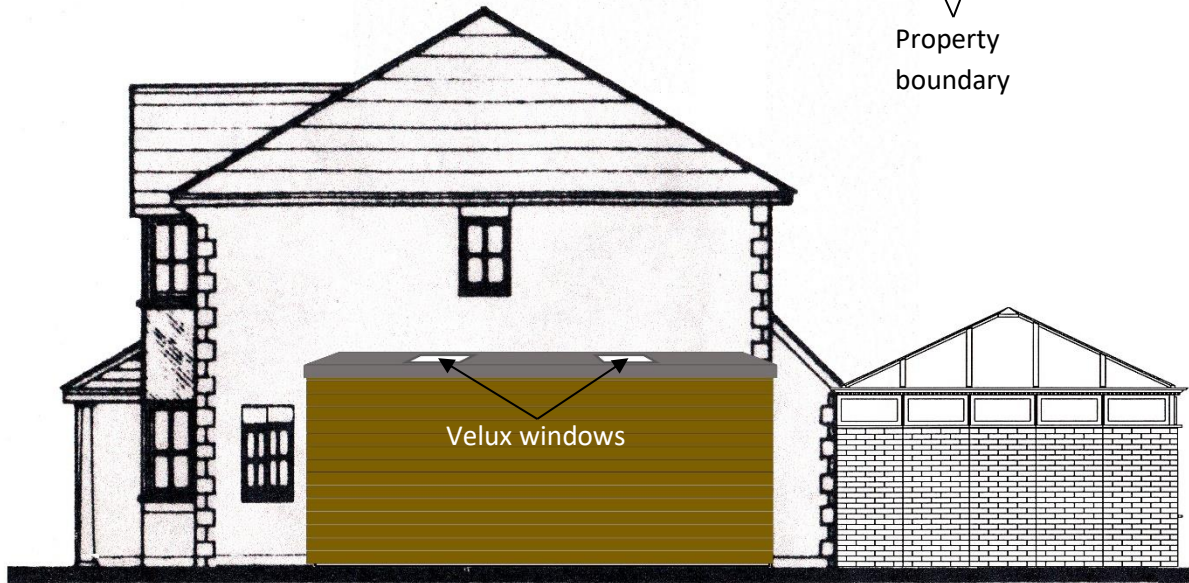

**Side Elevation (North)**