


# Location Plan - 91 The Cornfields

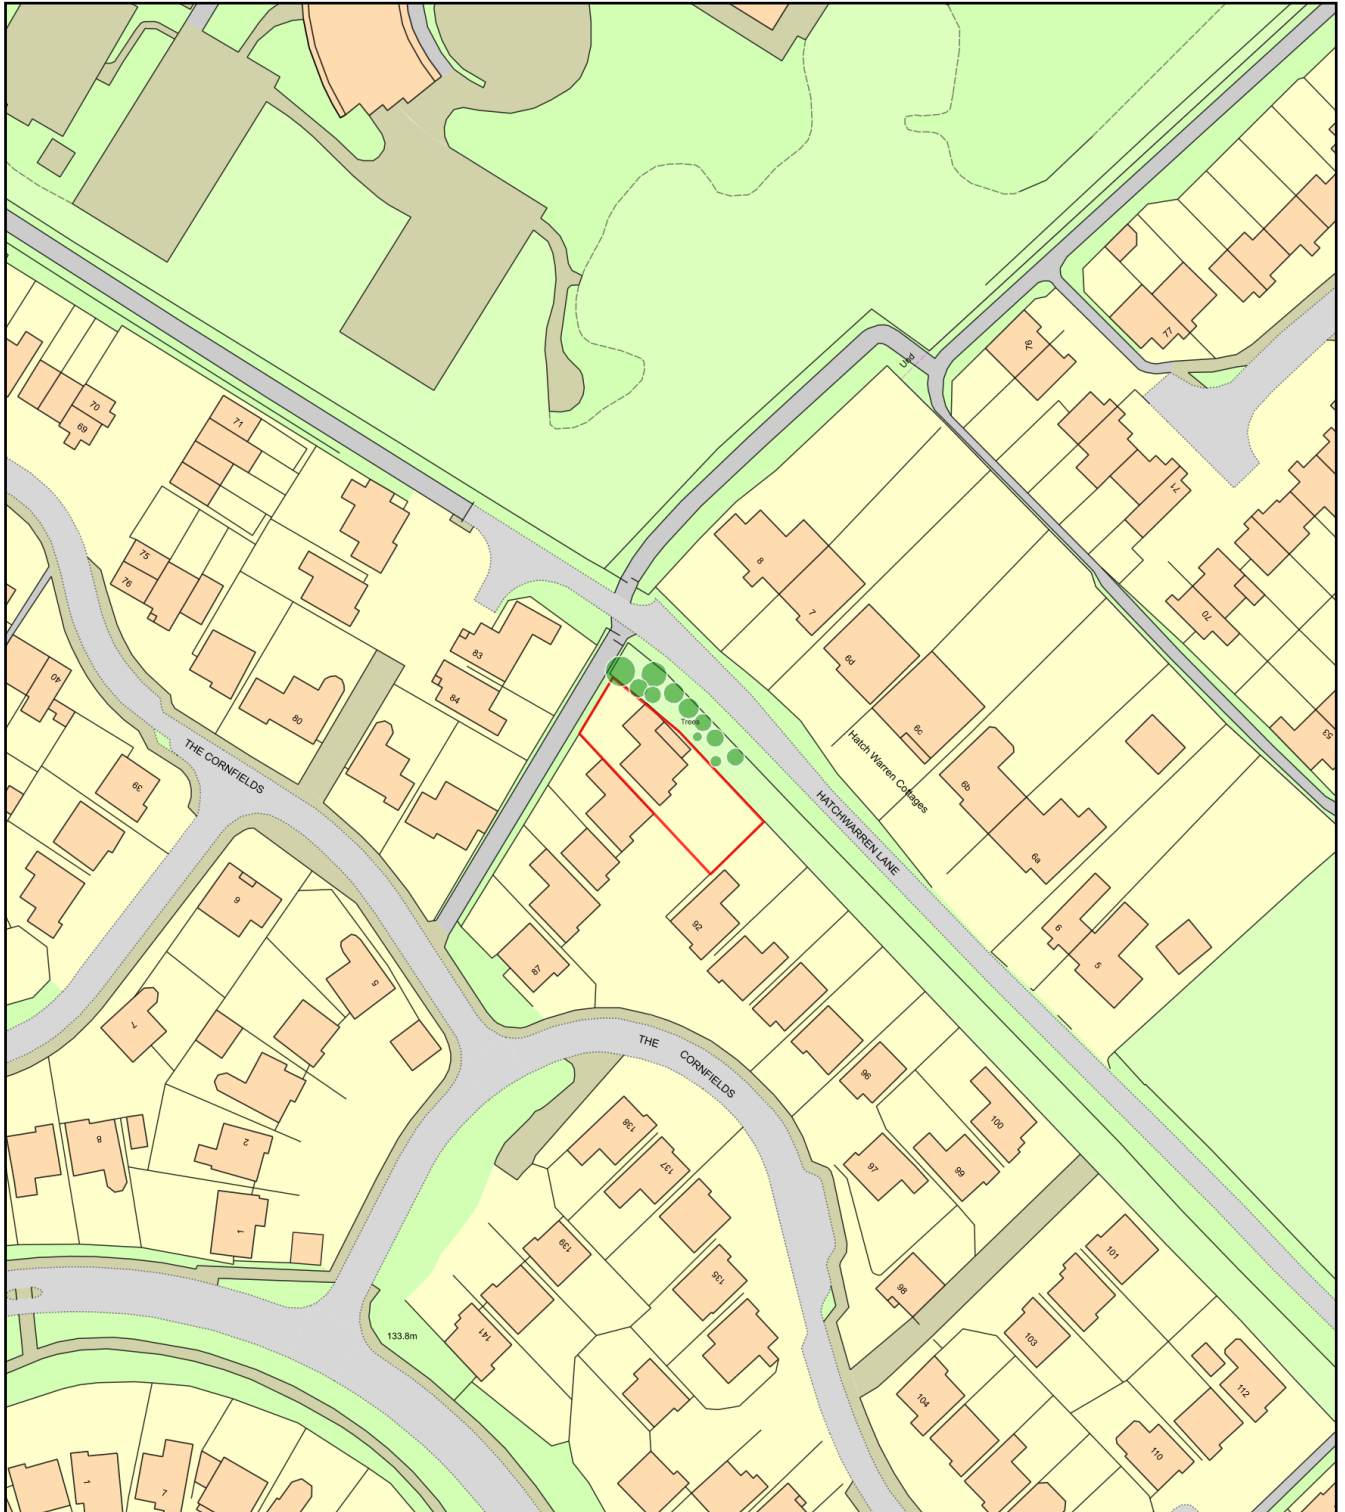

Plan Produced for: Ian Bailes  
Date Produced: 06 May 2021  
Plan Reference Number: TQRQM21126101112796  
Scale: 1:1250 @ A4