


ALL DIMENSIONS, LEVELS AND CLEARANCES TO BE CHECKED ON SITE PRIOR TO WORKS COMMENCING

THIS DRAWING SHOULD BE READ IN CONJUNCTION WITH ALL OTHER PROJECT RELATED DRAWINGS, SPECIFICATIONS AND DOCUMENTS AS PART OF A SINGLE PROJECT PACKAGE.



ANY DISCREPANCY BETWEEN THIS DRAWING, OTHER DRAWINGS FORMING PART OF THIS CONTRACT, OR THE SPECIFICATION / BILLS OF QUANTITIES MUST BE CLARIFIED BEFORE COMMENCEMENT OF ANY WORK OR ORDERING OF ANY MATERIALS.

PLEASE CONSULT THE AUTHOR OR PROJECT MANAGER SHOULD THE READER REQUIRE CLARIFICATION ON ANY PART OF THIS DRAWING.

11/06/2021 11:28:39 THE COPYRIGHT OF THE DRAWING AND DESIGN IS THE PROPERTY OF THE COMPANY. THIS INFORMATION HAS BEEN ISSUED UNDER SPECIFIC TERMS FOR THIS PROJECT AND MAY ONLY BE USED AND REPRODUCED ACCORDINGLY.

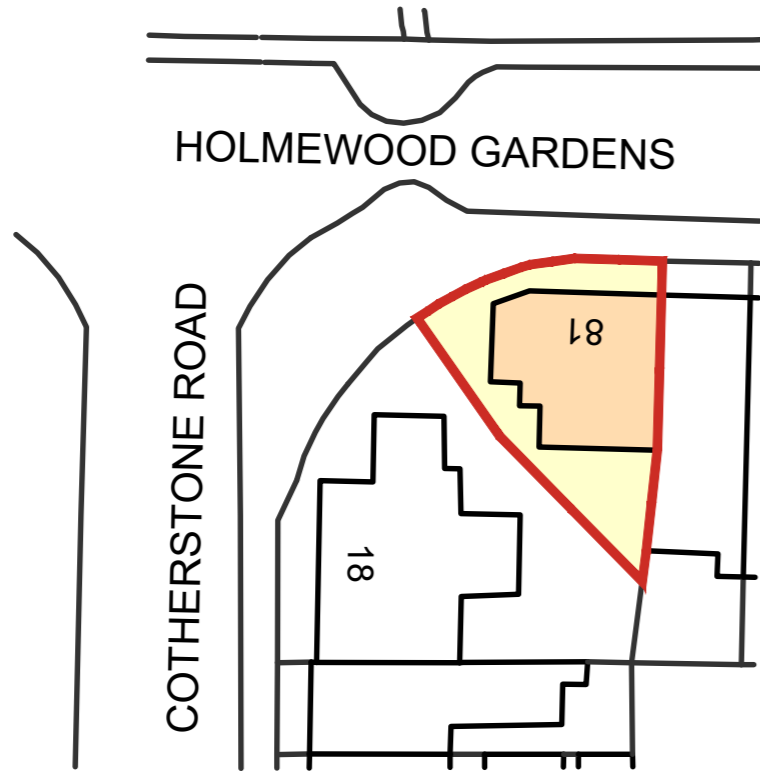


Site Location Plan  
Scale 1:1250

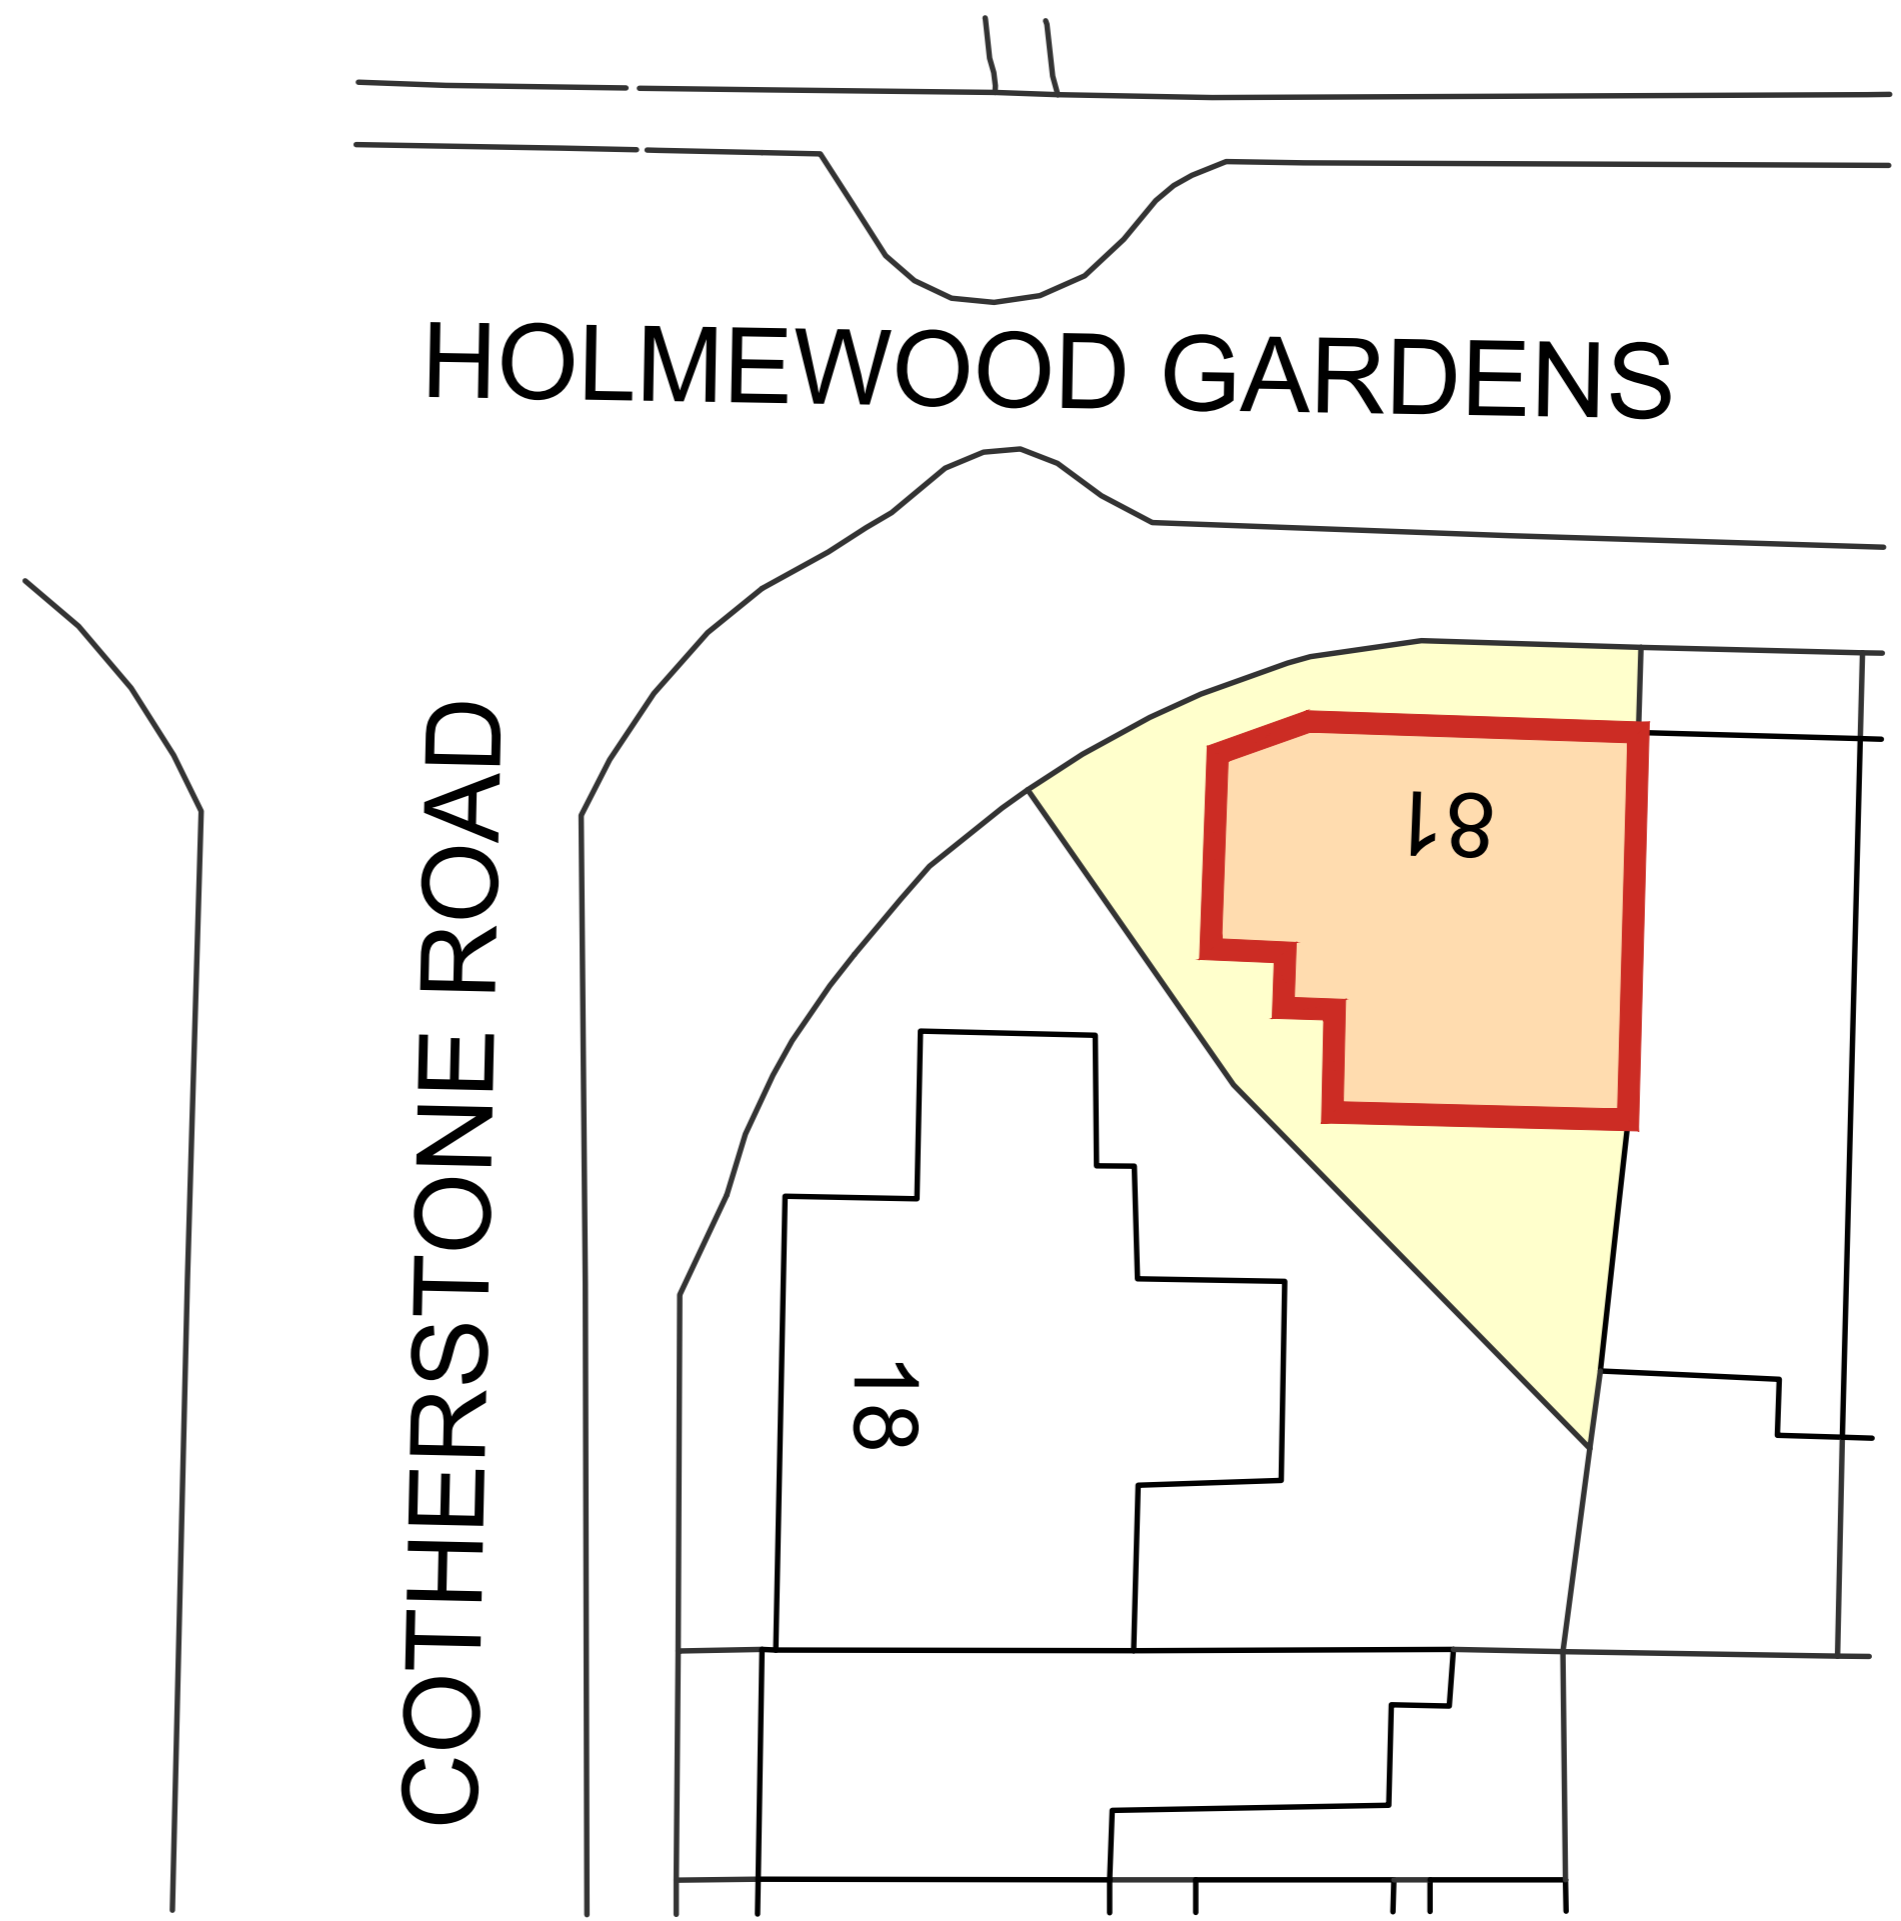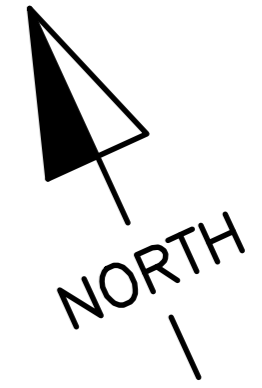



Block Plan  
Scale 1:500

SCALE 1:500

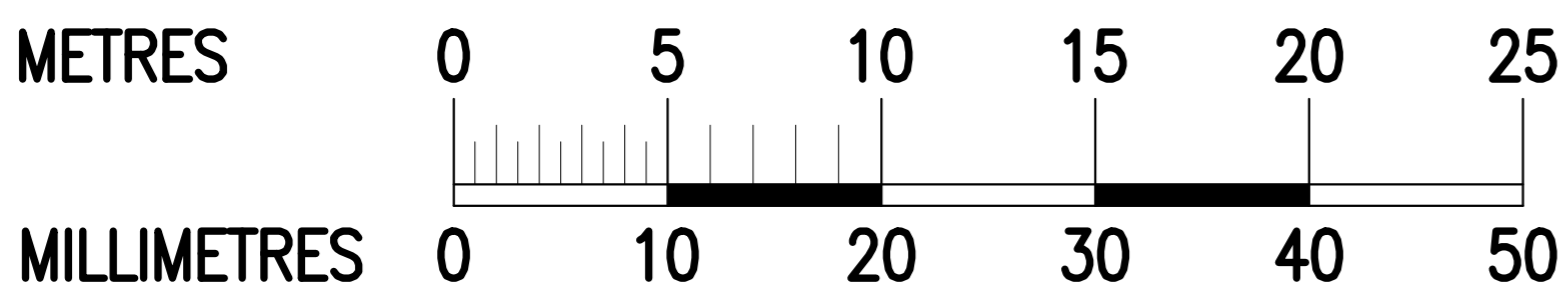

SCALE 1:1250

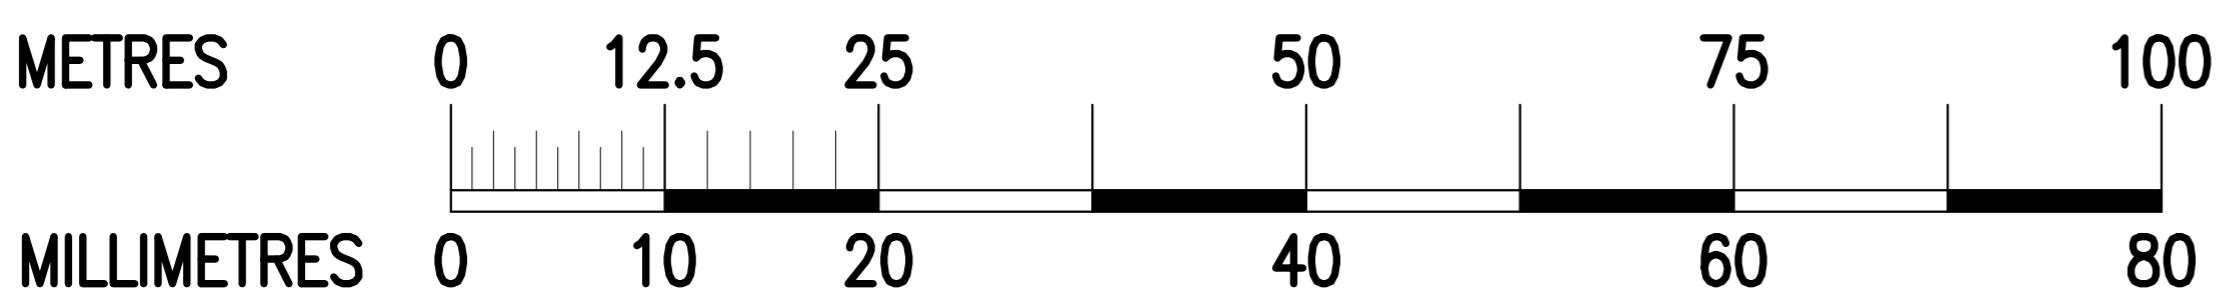

 <b>FRANKHAM</b> <b>Frankham Consultancy Group Limited</b> E: enquire@frankham.com www.frankham.com	Client: <b>The Ad Group</b>				Drawing Title: <b>Site Location &amp; Block Plan</b>							
	Project Title: <b>81 Holmewood Gardens, Brixton Hill, London SW2 3NB</b>				Status: <b>PLANNING ISSUE</b>							
	Original Issue Date: <b>10/05/2021</b>		Scale @ A4: <b>1:1250</b>									
Drawn By: <b>MF</b>	Designed By: <b>MF</b>	Checked By: <b>BG</b>	Apprv'd By: <b>JM</b>	Job No/ File Ref: <b>227910</b>	Originator: <b>FCG</b>	Zone: <b>ST</b>	Level: <b>XX</b>	Type: <b>DR</b>	Discipline: <b>B</b>	Number: <b>1000</b>	Suitability: <b>S4</b>	Revision: <b>P01</b>